
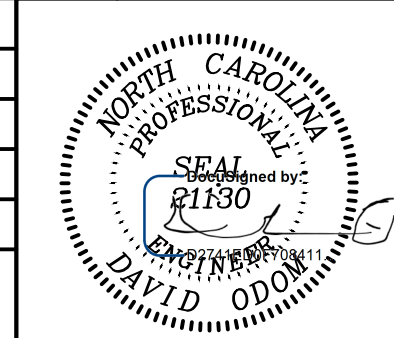
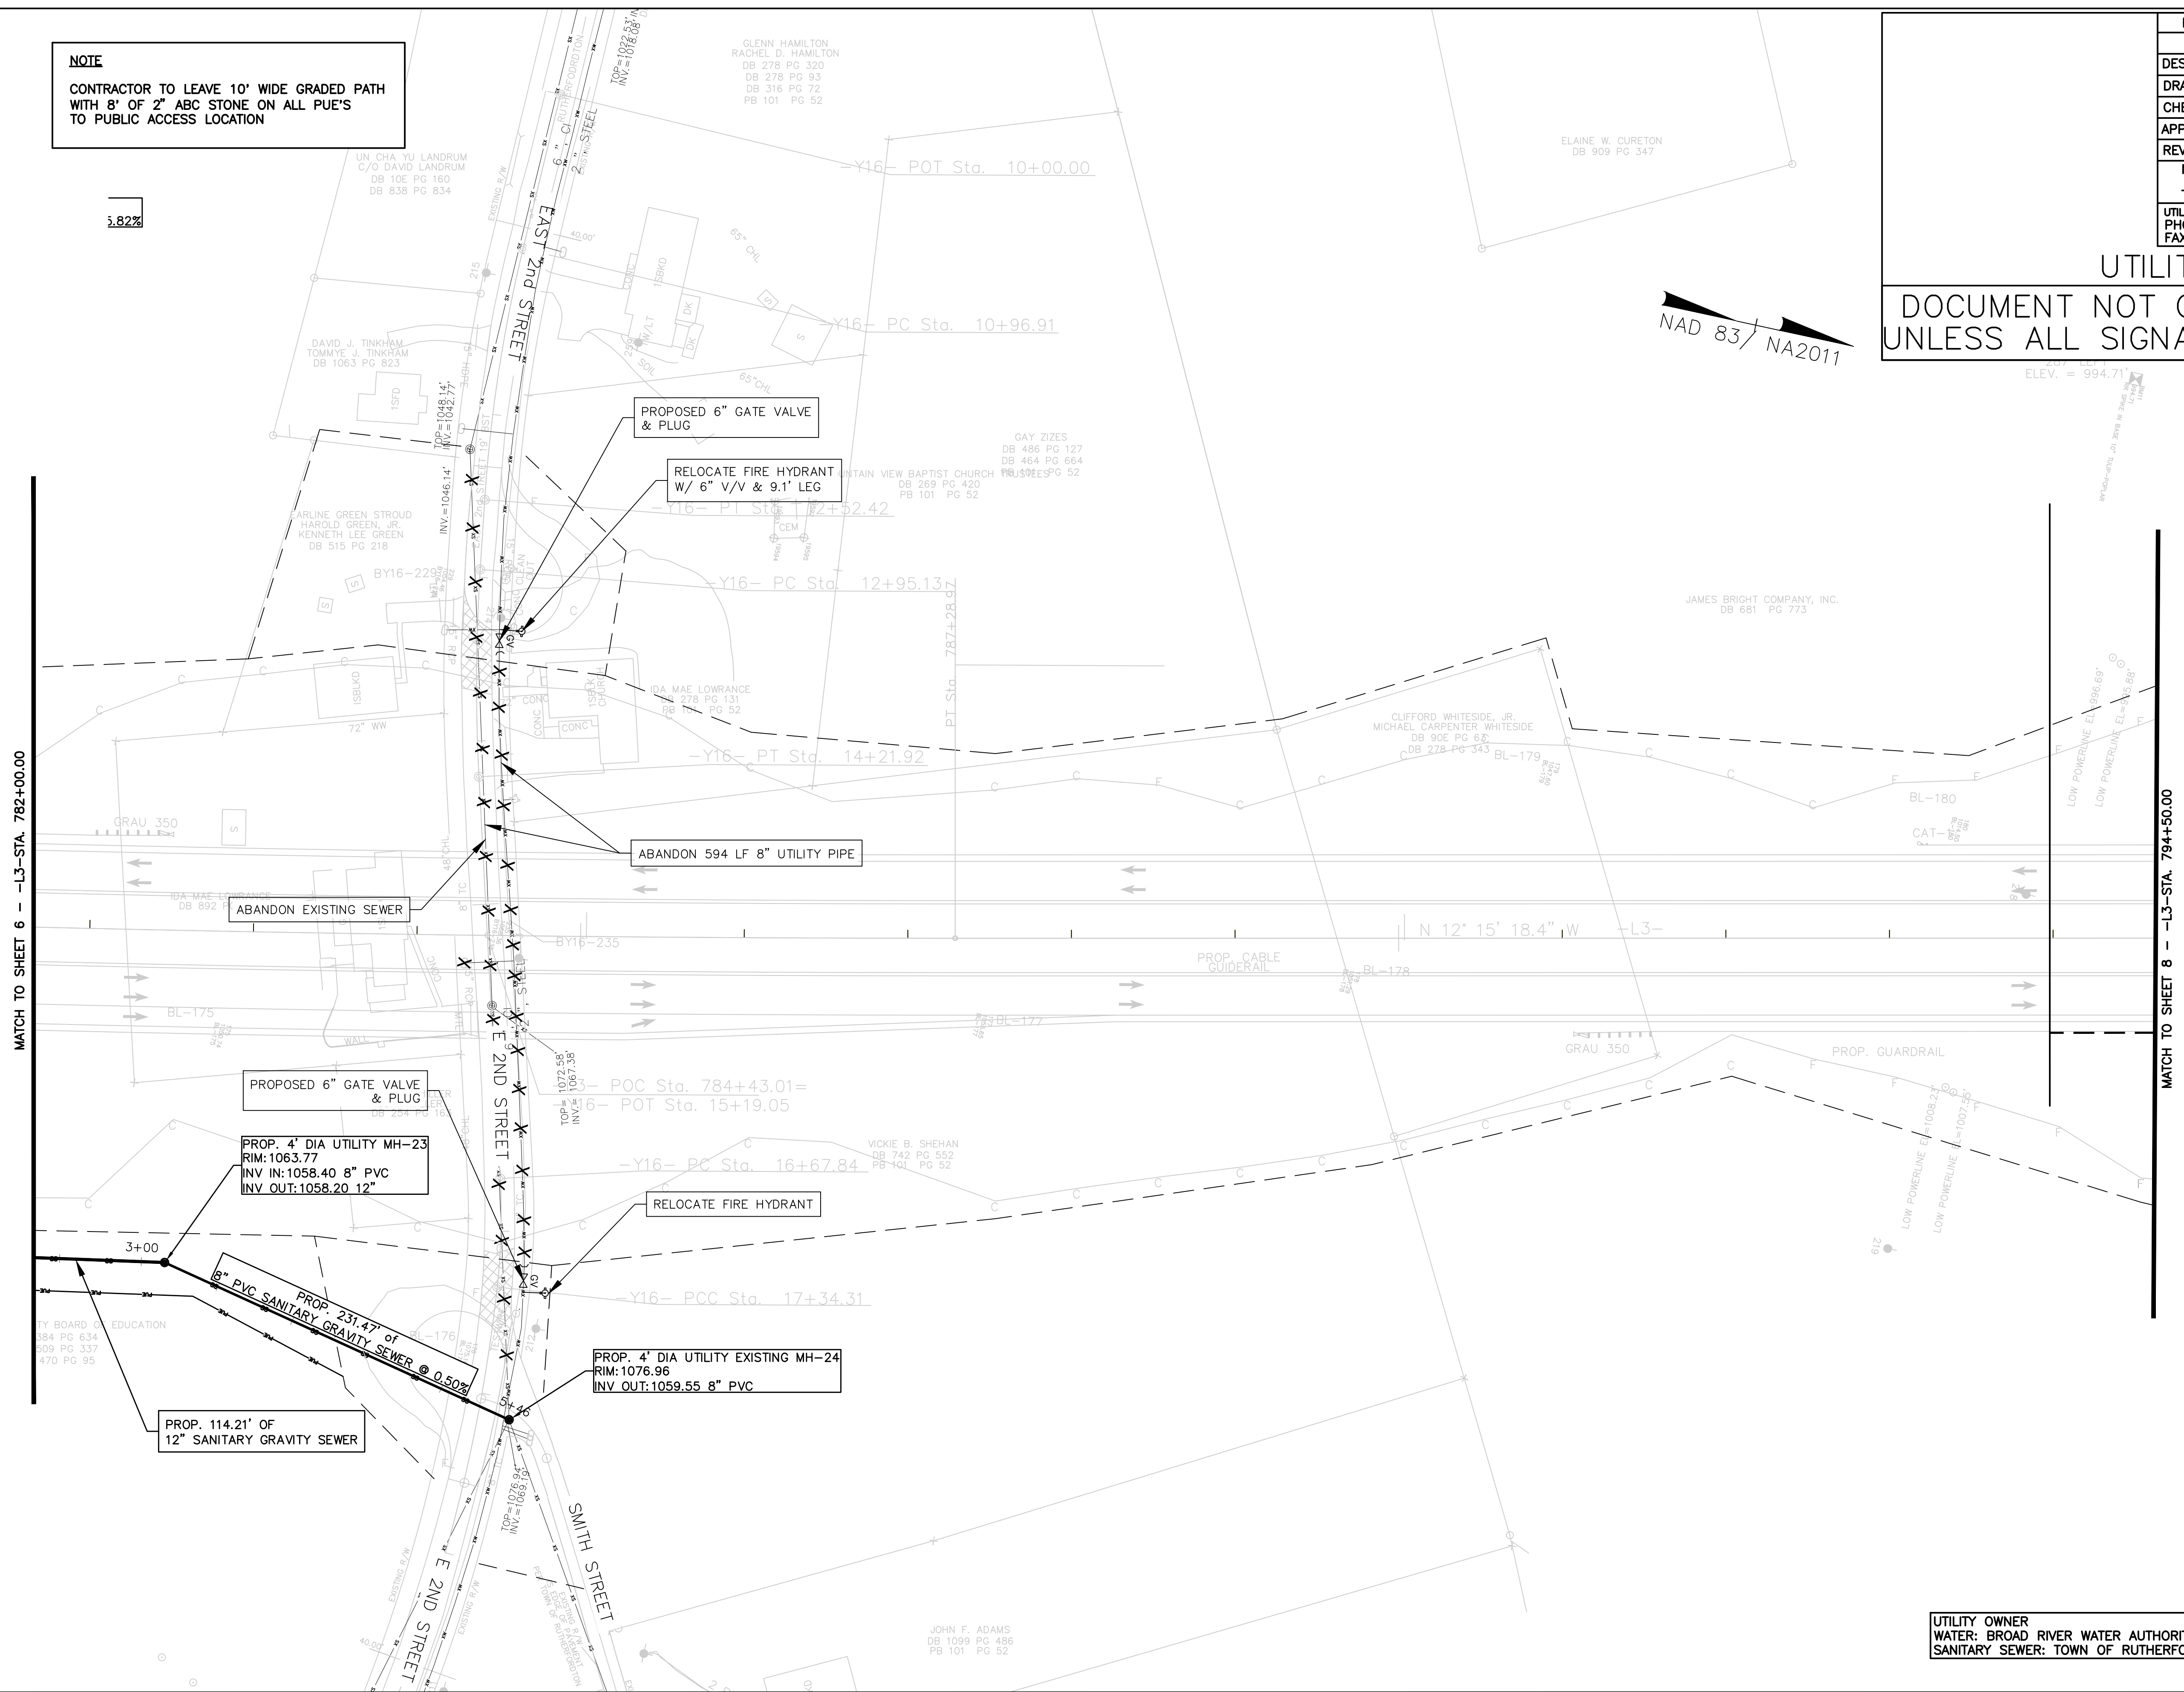


NOTE
 CONTRACTOR TO LEAVE 10' WIDE GRADED PATH WITH 8' OF 2" ABC STONE ON ALL PUE'S TO PUBLIC ACCESS LOCATION

5.82%

PROJECT REFERENCE NO. R-2233BB	SHEET NO. UC-7
DESIGNED BY:	
DRAWN BY:	
CHECKED BY:	
APPROVED BY:	
REVISED:	
NORTH CAROLINA DEPARTMENT OF TRANSPORTATION UTILITIES ENGINEERING SEC. PHONE: (919) 707-6690 FAX: (919) 250-4151	
PLANS ONLY	

UTILITY CONSTRUCTION
 DOCUMENT NOT CONSIDERED FINAL
 UNLESS ALL SIGNATURES COMPLETED

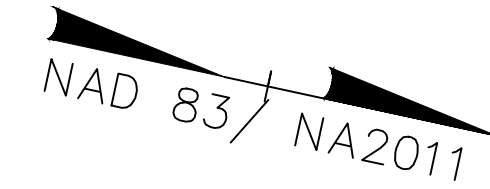

MATCH TO SHEET 6 - -L3- STA. 782+00.00

MATCH TO SHEET 8 - -L3- STA. 794+50.00

UTILITY OWNER
 WATER: BROAD RIVER WATER AUTHORITY
 SANITARY SEWER: TOWN OF RUTHERFORDTON

PROFILE
 SEE UC-35 FOR SEWER PROFILE
 STA. 0 +00 TO 5 + 46