
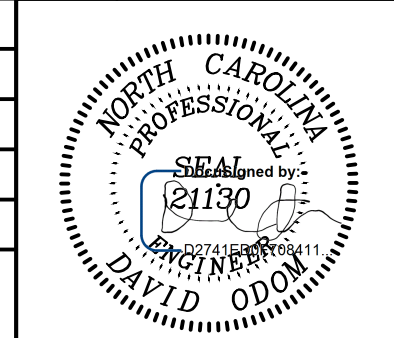


PROJECT REFERENCE NO. R-2233BB	SHEET NO. UC-8
DESIGNED BY:	
DRAWN BY:	
CHECKED BY:	
APPROVED BY:	
REVISED:	
NORTH CAROLINA DEPARTMENT OF TRANSPORTATION UTILITIES ENGINEERING SEC. PHONE: (919) 707-6690 FAX: (919) 250-4151	
10/20/2021	
PLANS ONLY	

UTILITY CONSTRUCTION
 DOCUMENT NOT CONSIDERED FINAL
 UNLESS ALL SIGNATURES COMPLETED

NOTE
 CONTRACTOR TO LEAVE 10' WIDE GRADED PATH
 WITH 8" OF 2" ABC STONE ON ALL PUE'S
 TO PUBLIC ACCESS LOCATION

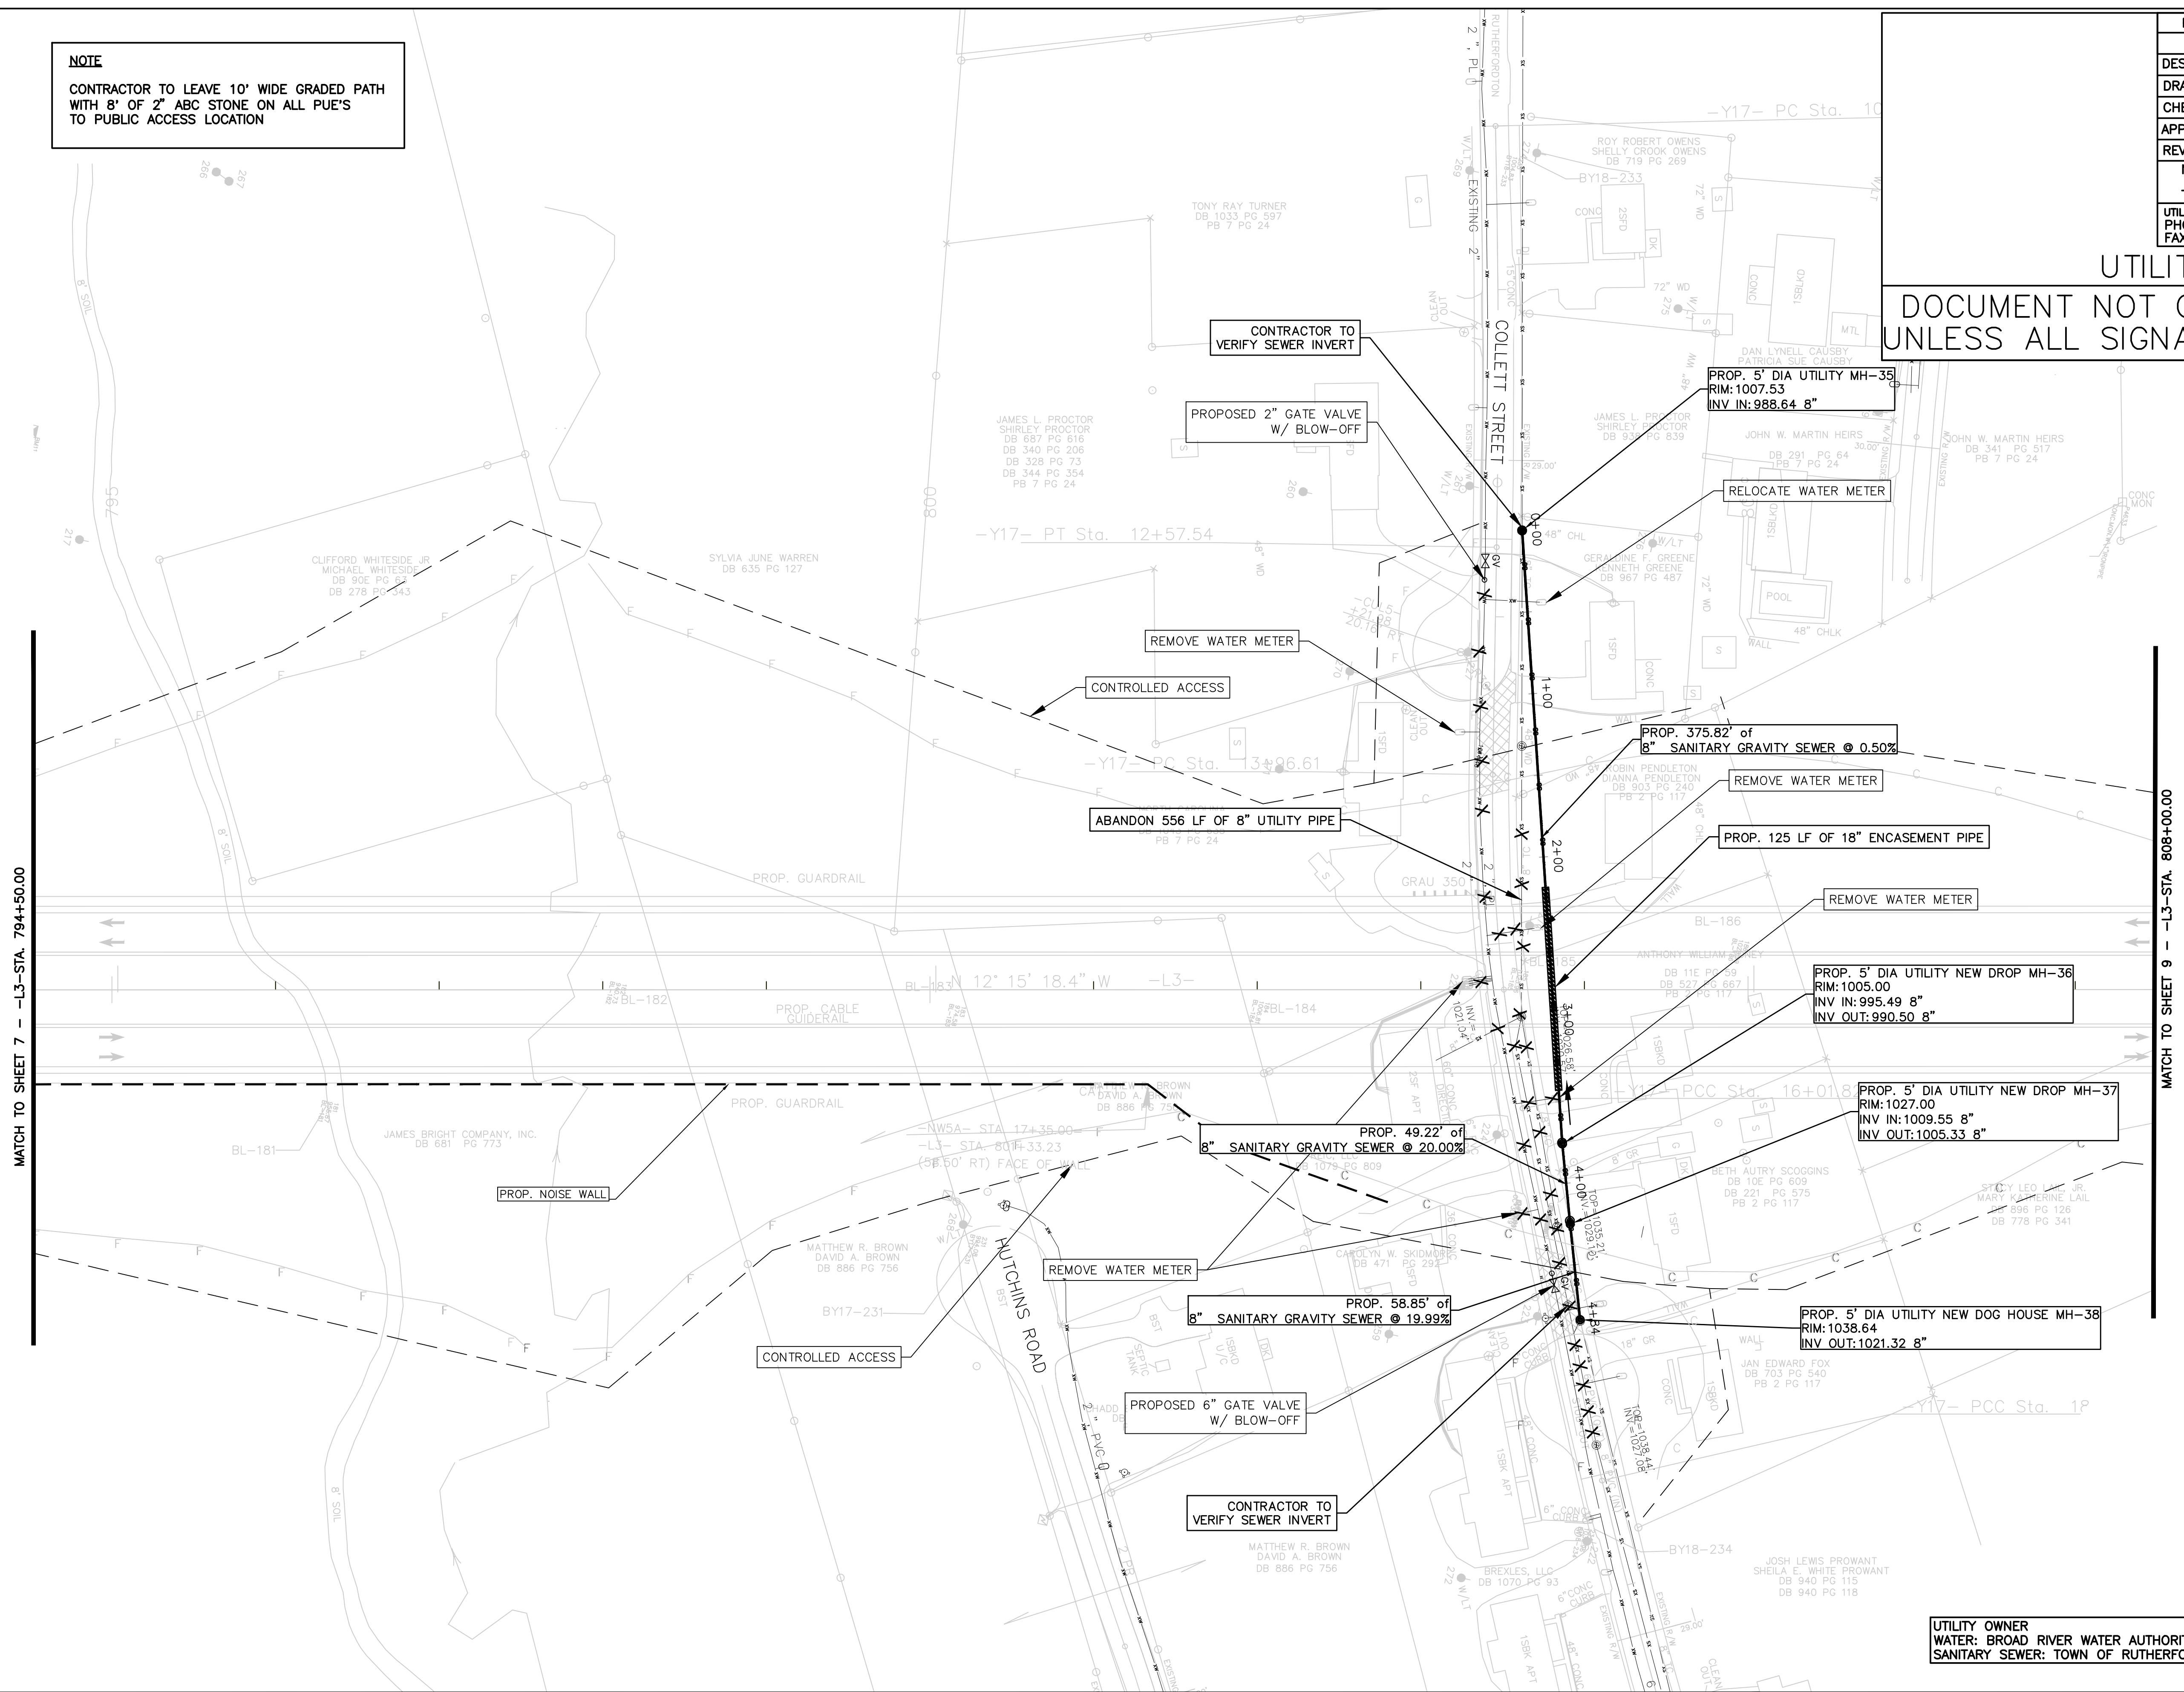

MATCH TO SHEET 7 - -L3--STA. 794+50.00

MATCH TO SHEET 9 - -L3--STA. 808+00.00

UTILITY OWNER
 WATER: BROAD RIVER WATER AUTHORITY
 SANITARY SEWER: TOWN OF RUTHERFORDTON

PROFILE
 SEE UC-36 FOR SEWER PROFILE
 STA. 0 +00 TO 4 + 84