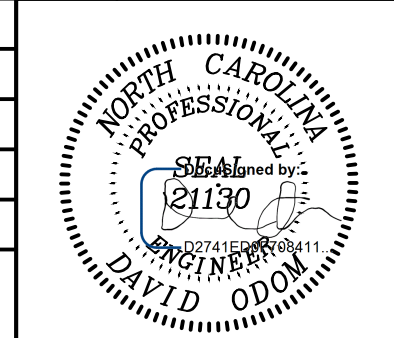


NOTE
 CONTRACTOR TO LEAVE 10' WIDE GRADED PATH WITH 8" OF 2" ABC STONE ON ALL PUE'S TO PUBLIC ACCESS LOCATION

UTILITY OWNER
 WATER: BROAD RIVER WATER AUTHORITY
 SANITARY SEWER: TOWN OF RUTHERFORDTON

PROJECT REFERENCE NO. R-2233BB	SHEET NO. UC-9
DESIGNED BY:	 NORTH CAROLINA DEPARTMENT OF TRANSPORTATION UTILITIES ENGINEERING SEC. PHONE: (919) 707-6690 FAX: (919) 250-4151
DRAWN BY:	
CHECKED BY:	
APPROVED BY:	
REVISED:	
PLANS ONLY	

UTILITY CONSTRUCTION
 DOCUMENT NOT CONSIDERED FINAL
 UNLESS ALL SIGNATURES COMPLETED

MATCH TO SHEET 8 - -L3- STA. 808+00.00

MATCH TO SHEET 10 - -L3- STA. 822+00.00

MATCH TO SHEET 25 - -L3- STA. 17+00.00

MATCH TO SHEET 26 - -L3- STA. 25+50.00

NAD 83 / NA2011

PROFILE
 SEE UC-37 & UC-38 FOR WATER PROFILE
 STA. 0 + 00 TO 22 + 64
 SEE UC-39 & 40 FOR SEWER PROFILE
 STA. 0 + 00 TO 13 + 43
 SEE UC-41 FOR SEWER PROFILE
 STA. 0 + 00 TO 4 + 09
 SEE UC-42 FOR SEWER PROFILE
 STA. 0 + 00 TO 6 + 38
 SEE UC-42 FOR SEWER PROFILE
 STA. 0 + 00 TO 0 + 48
 SEE UC-42 FOR WATER PROFILE
 STA. 0 + 00 TO 5 + 91

