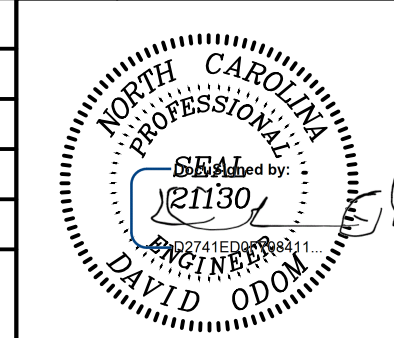


NOTE
 CONTRACTOR TO LEAVE 10' WIDE GRADED PATH WITH 8' OF 2" ABC STONE ON ALL PUE'S TO PUBLIC ACCESS LOCATION

PROJECT REFERENCE NO. R-2233BB	SHEET NO. UC-10
DESIGNED BY:	 NORTH CAROLINA PROFESSIONAL ENGINEER DAVID ODOM 10/15/2021 PLANS ONLY
DRAWN BY:	
CHECKED BY:	
APPROVED BY:	
REVISED:	
NORTH CAROLINA DEPARTMENT OF TRANSPORTATION UTILITIES ENGINEERING SEC. PHONE: (919) 707-6690 FAX: (919) 250-4151	

UTILITY CONSTRUCTION
 DOCUMENT NOT CONSIDERED FINAL
 UNLESS ALL SIGNATURES COMPLETED

NAD 83 / NA2011

MATCH TO SHEET 11 - -Y18-STA. 10+75.00

MATCH TO SHEET 11 - -L3-STA. 834+00.00

PROPOSED (2)45° BEND

PROP. 336 LF OF 6" WATER LINE

PROP. 128 LF OF 18" ENCASEMENT PIPE

PROPOSED 6 X 6 X 6 TEE W/ 6" GATE VALVE

RELOCATE FIRE HYDRANT W/6" V/V & 14.5' LEG

TIE TO EXISTING 6" DIP W/ 45° BEND & 6" GATE VALVE

PROP. 4' DIA UTILITY NEW DOGHOUSE MH-75
 RM: 993.87
 INV OUT: 986.19 10"

PROPOSED 45° BEND

PROPOSED 6 X 2 REDUCER W/ 2" GATE VALVE

PROP. 171.78' of 10" SANITARY GRAVITY SEWER @ 0.50%

UTILITY OWNER
 WATER: BROAD RIVER WATER AUTHORITY
 SANITARY SEWER: TOWN OF RUTHERFORDTON

PROFILE
 SEE UC-42 FOR SEWER PROFILE STA. 0 + 00 TO 6 + 38
 SEE UC-42 FOR WATER PROFILE STA. 0 + 00 TO 0 + 97
 SEE UC-42 FOR WATER PROFILE STA. 0 + 00 TO 5 + 91

