
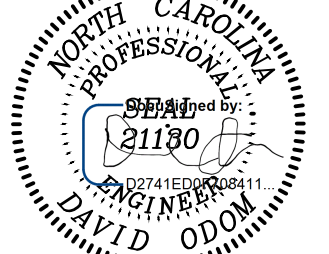


PROJECT REFERENCE NO. R-2233BB	SHEET NO. UC-11
DESIGNED BY:	
DRAWN BY:	
CHECKED BY:	
APPROVED BY:	
REVISED:	
NORTH CAROLINA DEPARTMENT OF TRANSPORTATION	
UTILITIES ENGINEERING SEC. PHONE: (919) 707-6690 FAX: (919) 250-4151	
10/20/2021 PLANS ONLY	

UTILITY CONSTRUCTION  
 DOCUMENT NOT CONSIDERED FINAL  
 UNLESS ALL SIGNATURES COMPLETED

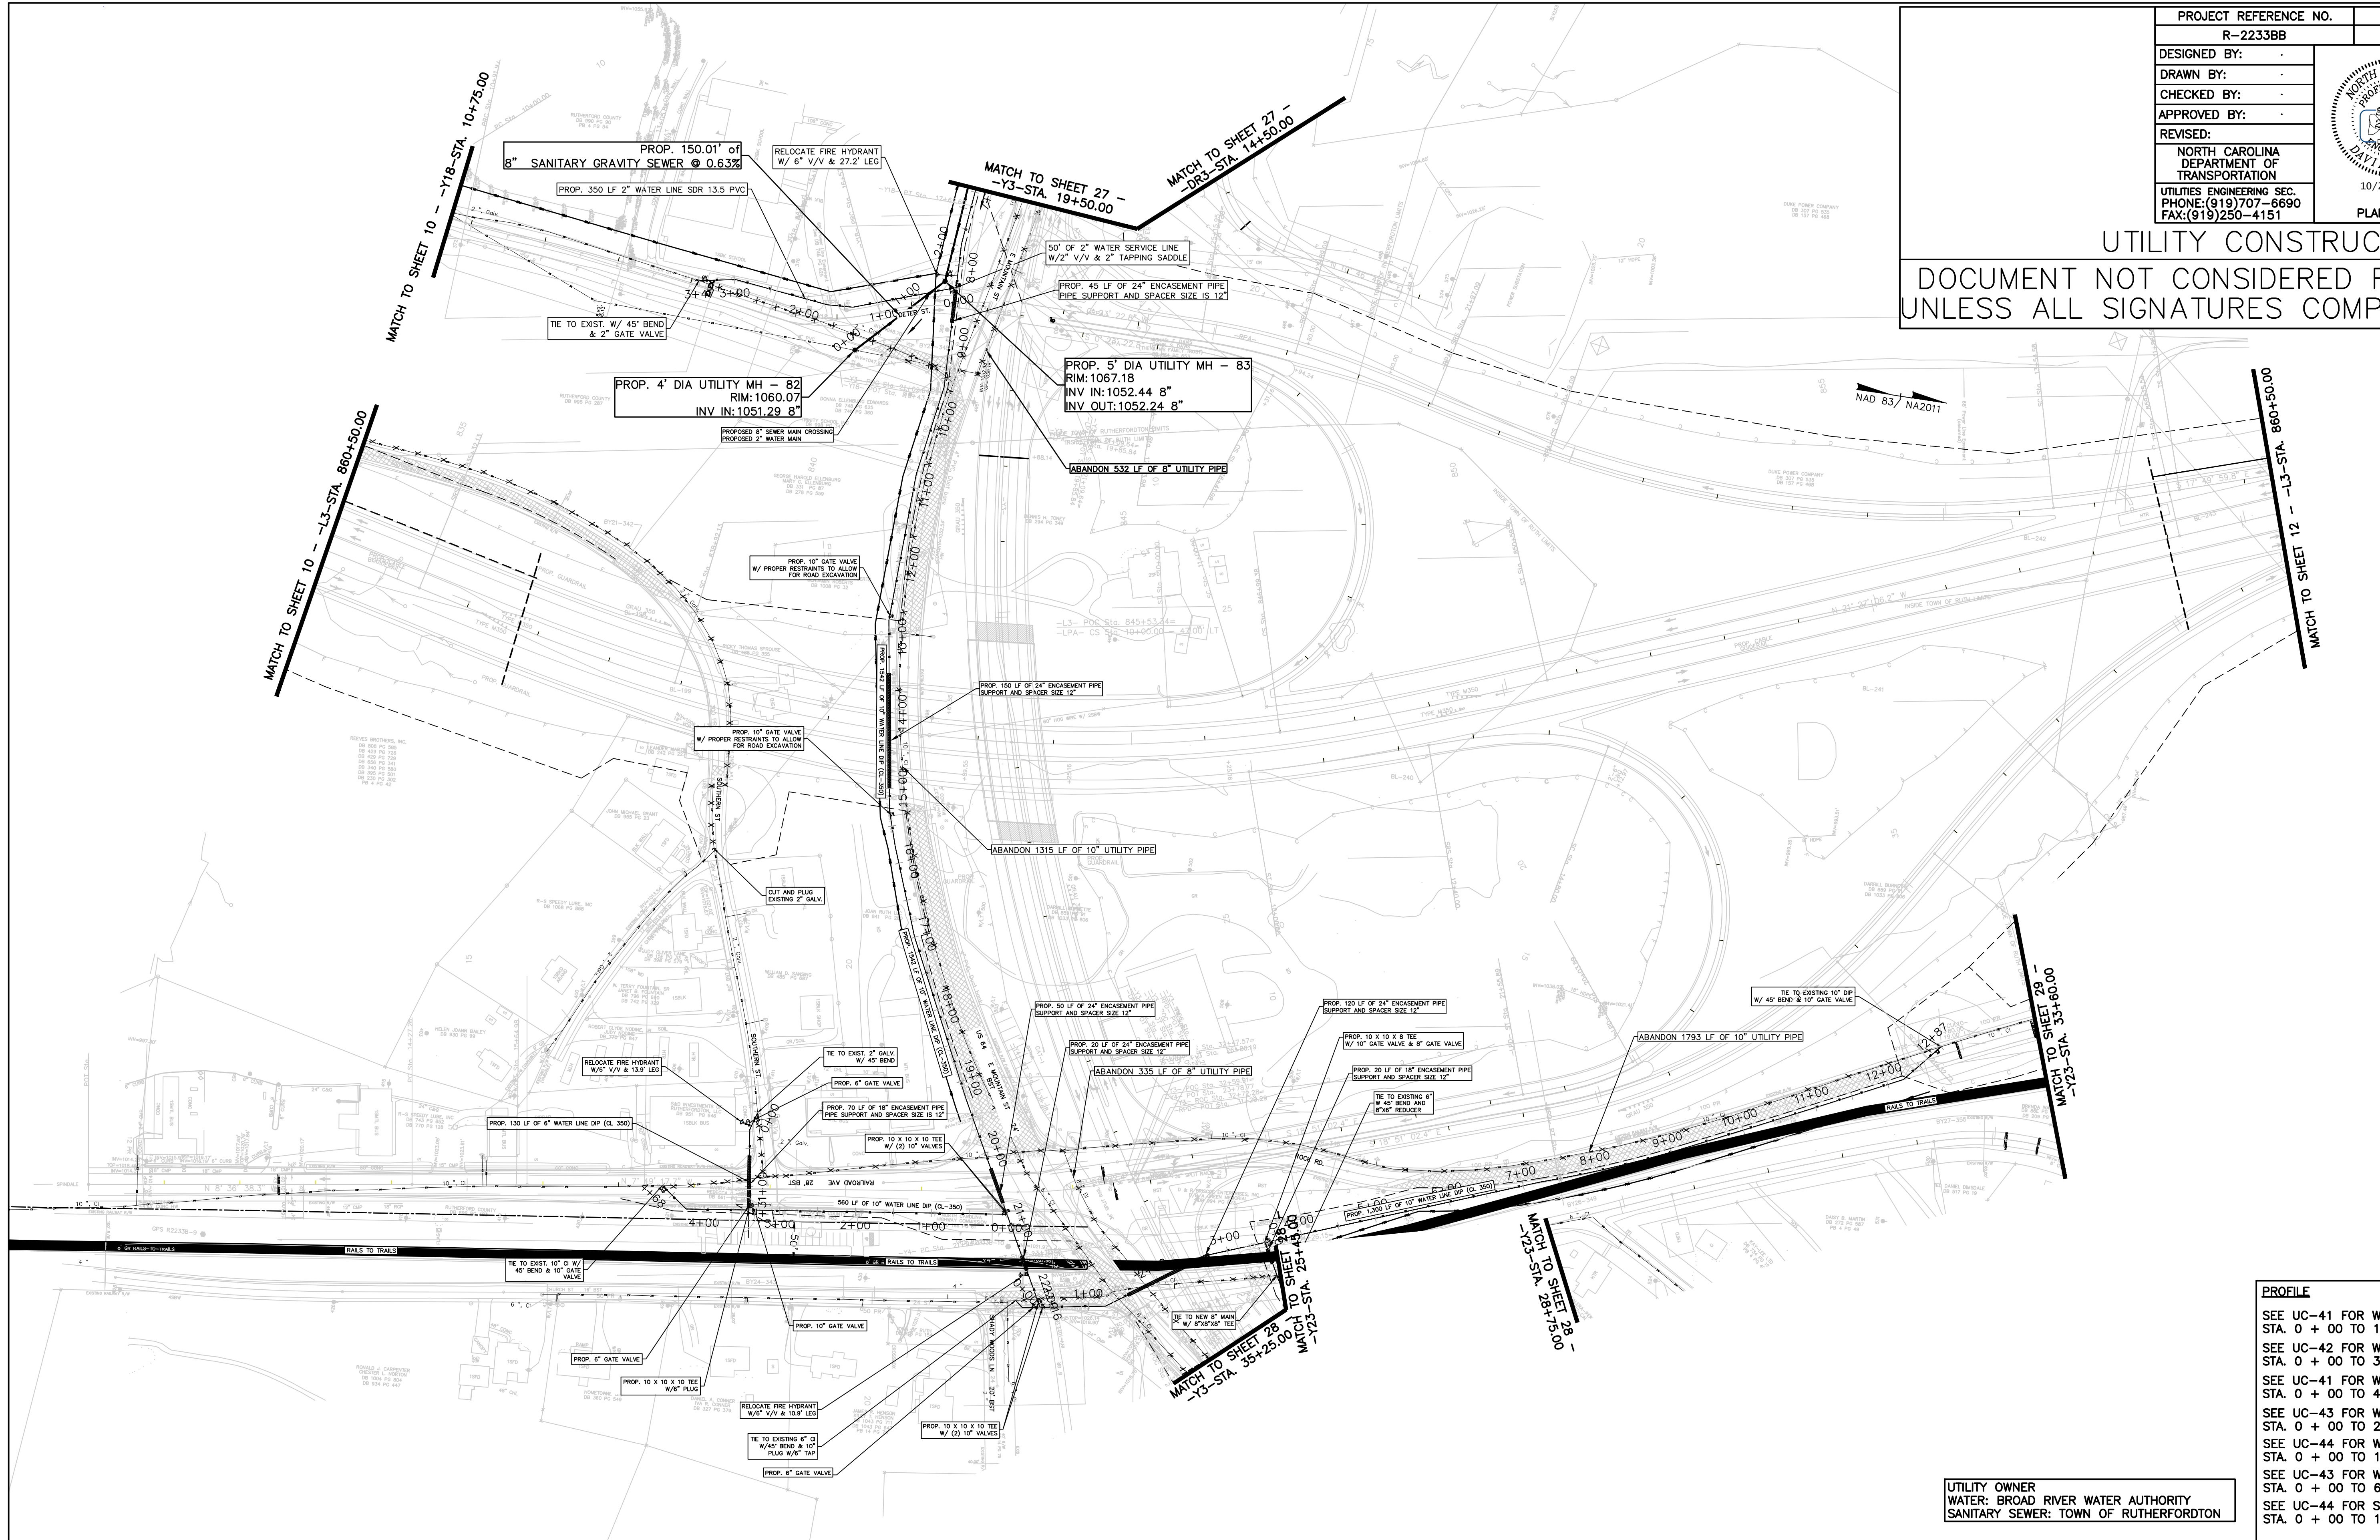

**PROFILE**

- SEE UC-41 FOR WATER PROFILE STA. 0 + 00 TO 1 + 31
- SEE UC-42 FOR WATER PROFILE STA. 0 + 00 TO 3 + 47
- SEE UC-41 FOR WATER PROFILE STA. 0 + 00 TO 4 + 68
- SEE UC-43 FOR WATER PROFILE STA. 0 + 00 TO 22 + 15
- SEE UC-44 FOR WATER PROFILE STA. 0 + 00 TO 12 + 87
- SEE UC-43 FOR WATER PROFILE STA. 0 + 00 TO 6 + 19
- SEE UC-44 FOR SEWER PROFILE STA. 0 + 00 TO 10 + 23

UTILITY OWNER  
 WATER: BROAD RIVER WATER AUTHORITY  
 SANITARY SEWER: TOWN OF RUTHERFORDTON