


PROJECT REFERENCE NO.	SHEET NO.
R-2233BB	UC-12
DESIGNED BY:	
DRAWN BY:	
CHECKED BY:	
APPROVED BY:	
REVISED:	
NORTH CAROLINA DEPARTMENT OF TRANSPORTATION UTILITIES ENGINEERING SEC. PHONE: (919) 707-6690 FAX: (919) 250-4151	
PLANS ONLY	

UTILITY CONSTRUCTION
 DOCUMENT NOT CONSIDERED FINAL
 UNLESS ALL SIGNATURES COMPLETED

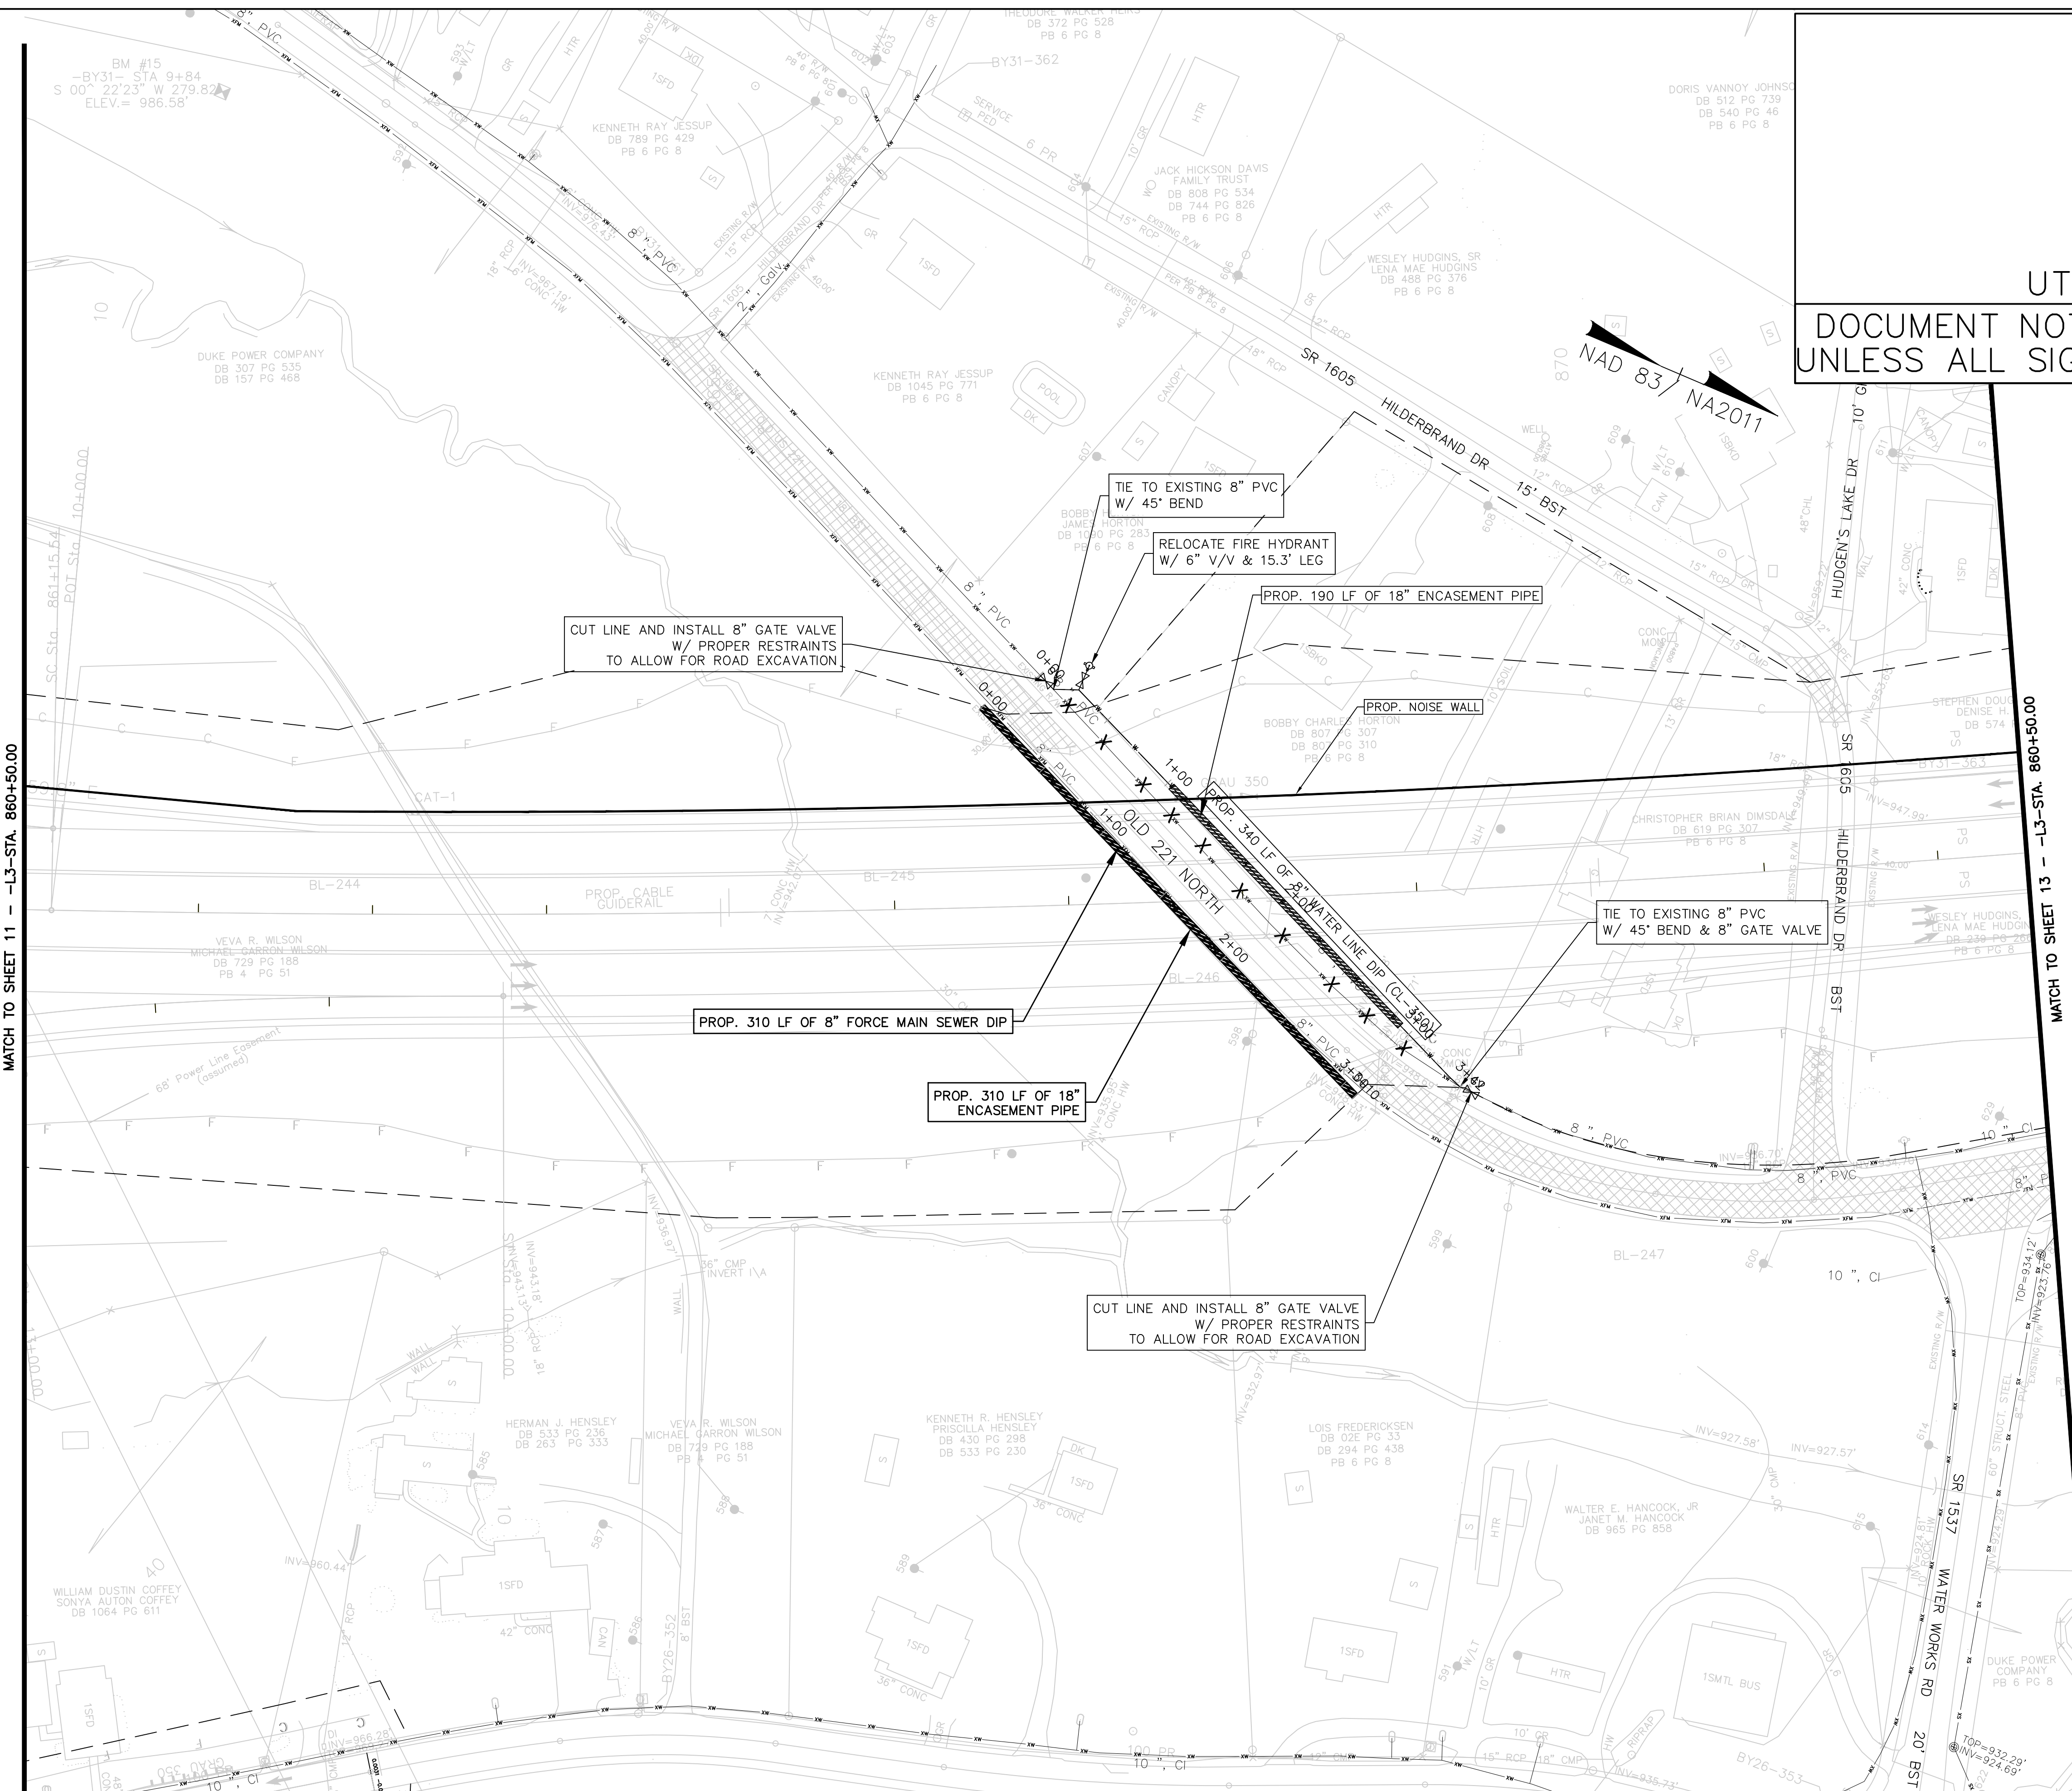

MATCH TO SHEET 11 - -L3--STA. 860+50.00

MATCH TO SHEET 13 - -L3--STA. 860+50.00

UTILITY OWNER
 WATER: BROAD RIVER WATER AUTHORITY
 SANITARY SEWER: TOWN OF RUTHERFORDTON

PROFILE
 SEE UC-45 FOR SEWER FORCE MAIN PROFILE
 STA. 0 + 00 TO 3 + 10
 SEE UC-44 FOR WATER PROFILE
 STA. 0 + 00 TO 3 + 42