


PROJECT REFERENCE NO.	R-2233BB	SHEET NO.	UC-13
DESIGNED BY:			PLANS ONLY
DRAWN BY:			
CHECKED BY:			
APPROVED BY:			
REVISED:			
NORTH CAROLINA DEPARTMENT OF TRANSPORTATION UTILITIES ENGINEERING SEC. PHONE: (919) 707-6690 FAX: (919) 250-4151			

UTILITY CONSTRUCTION
 DOCUMENT NOT CONSIDERED FINAL
 UNLESS ALL SIGNATURES COMPLETED

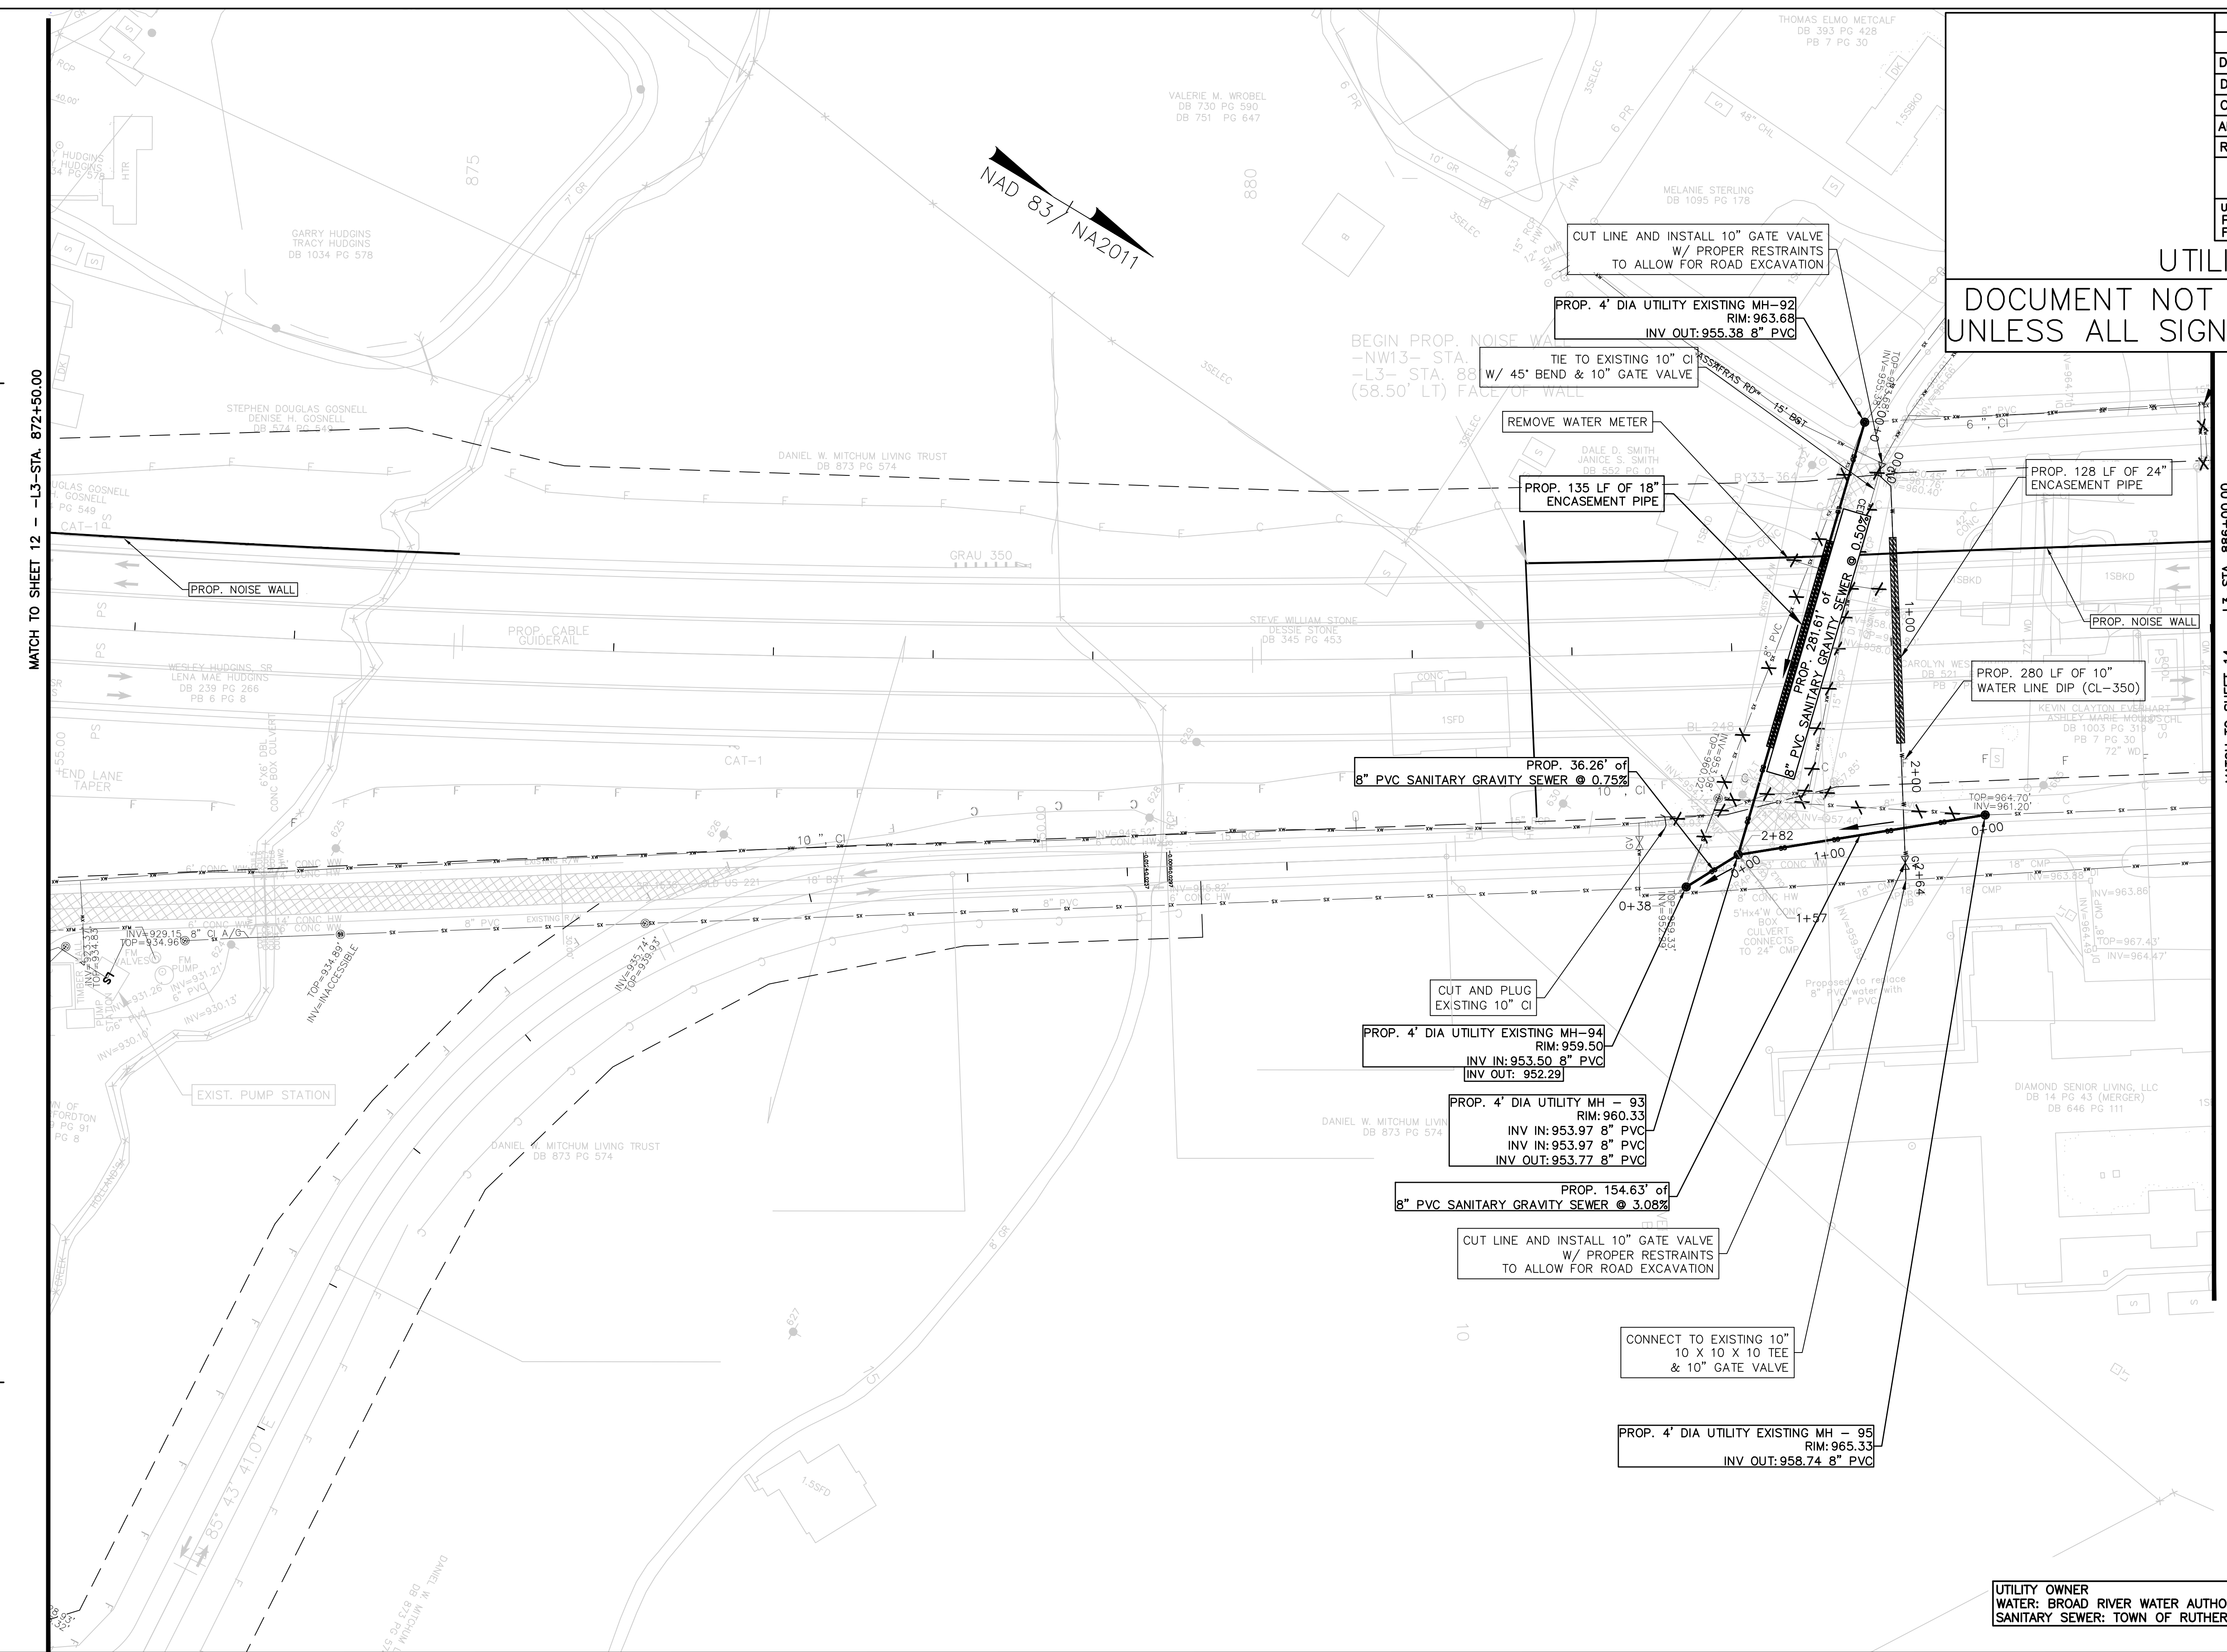

MATCH TO SHEET 12 - -L3--STA. 872+50.00

MATCH TO SHEET 14 - -L3--STA. 886+00.00

PROFILE

SEE UC-45 FOR SEWER PROFILE STA. 0 + 00 TO 1 + 57
SEE UC-45 FOR SEWER PROFILE STA. 0 + 00 TO 0 + 38
SEE UC-44 FOR SEWER PROFILE STA. 0 + 00 TO 2 + 82
SEE UC-45 FOR WATER PROFILE STA. 0 + 00 TO 2 + 64

UTILITY OWNER
 WATER: BROAD RIVER WATER AUTHORITY
 SANITARY SEWER: TOWN OF RUTHERFORDTON