
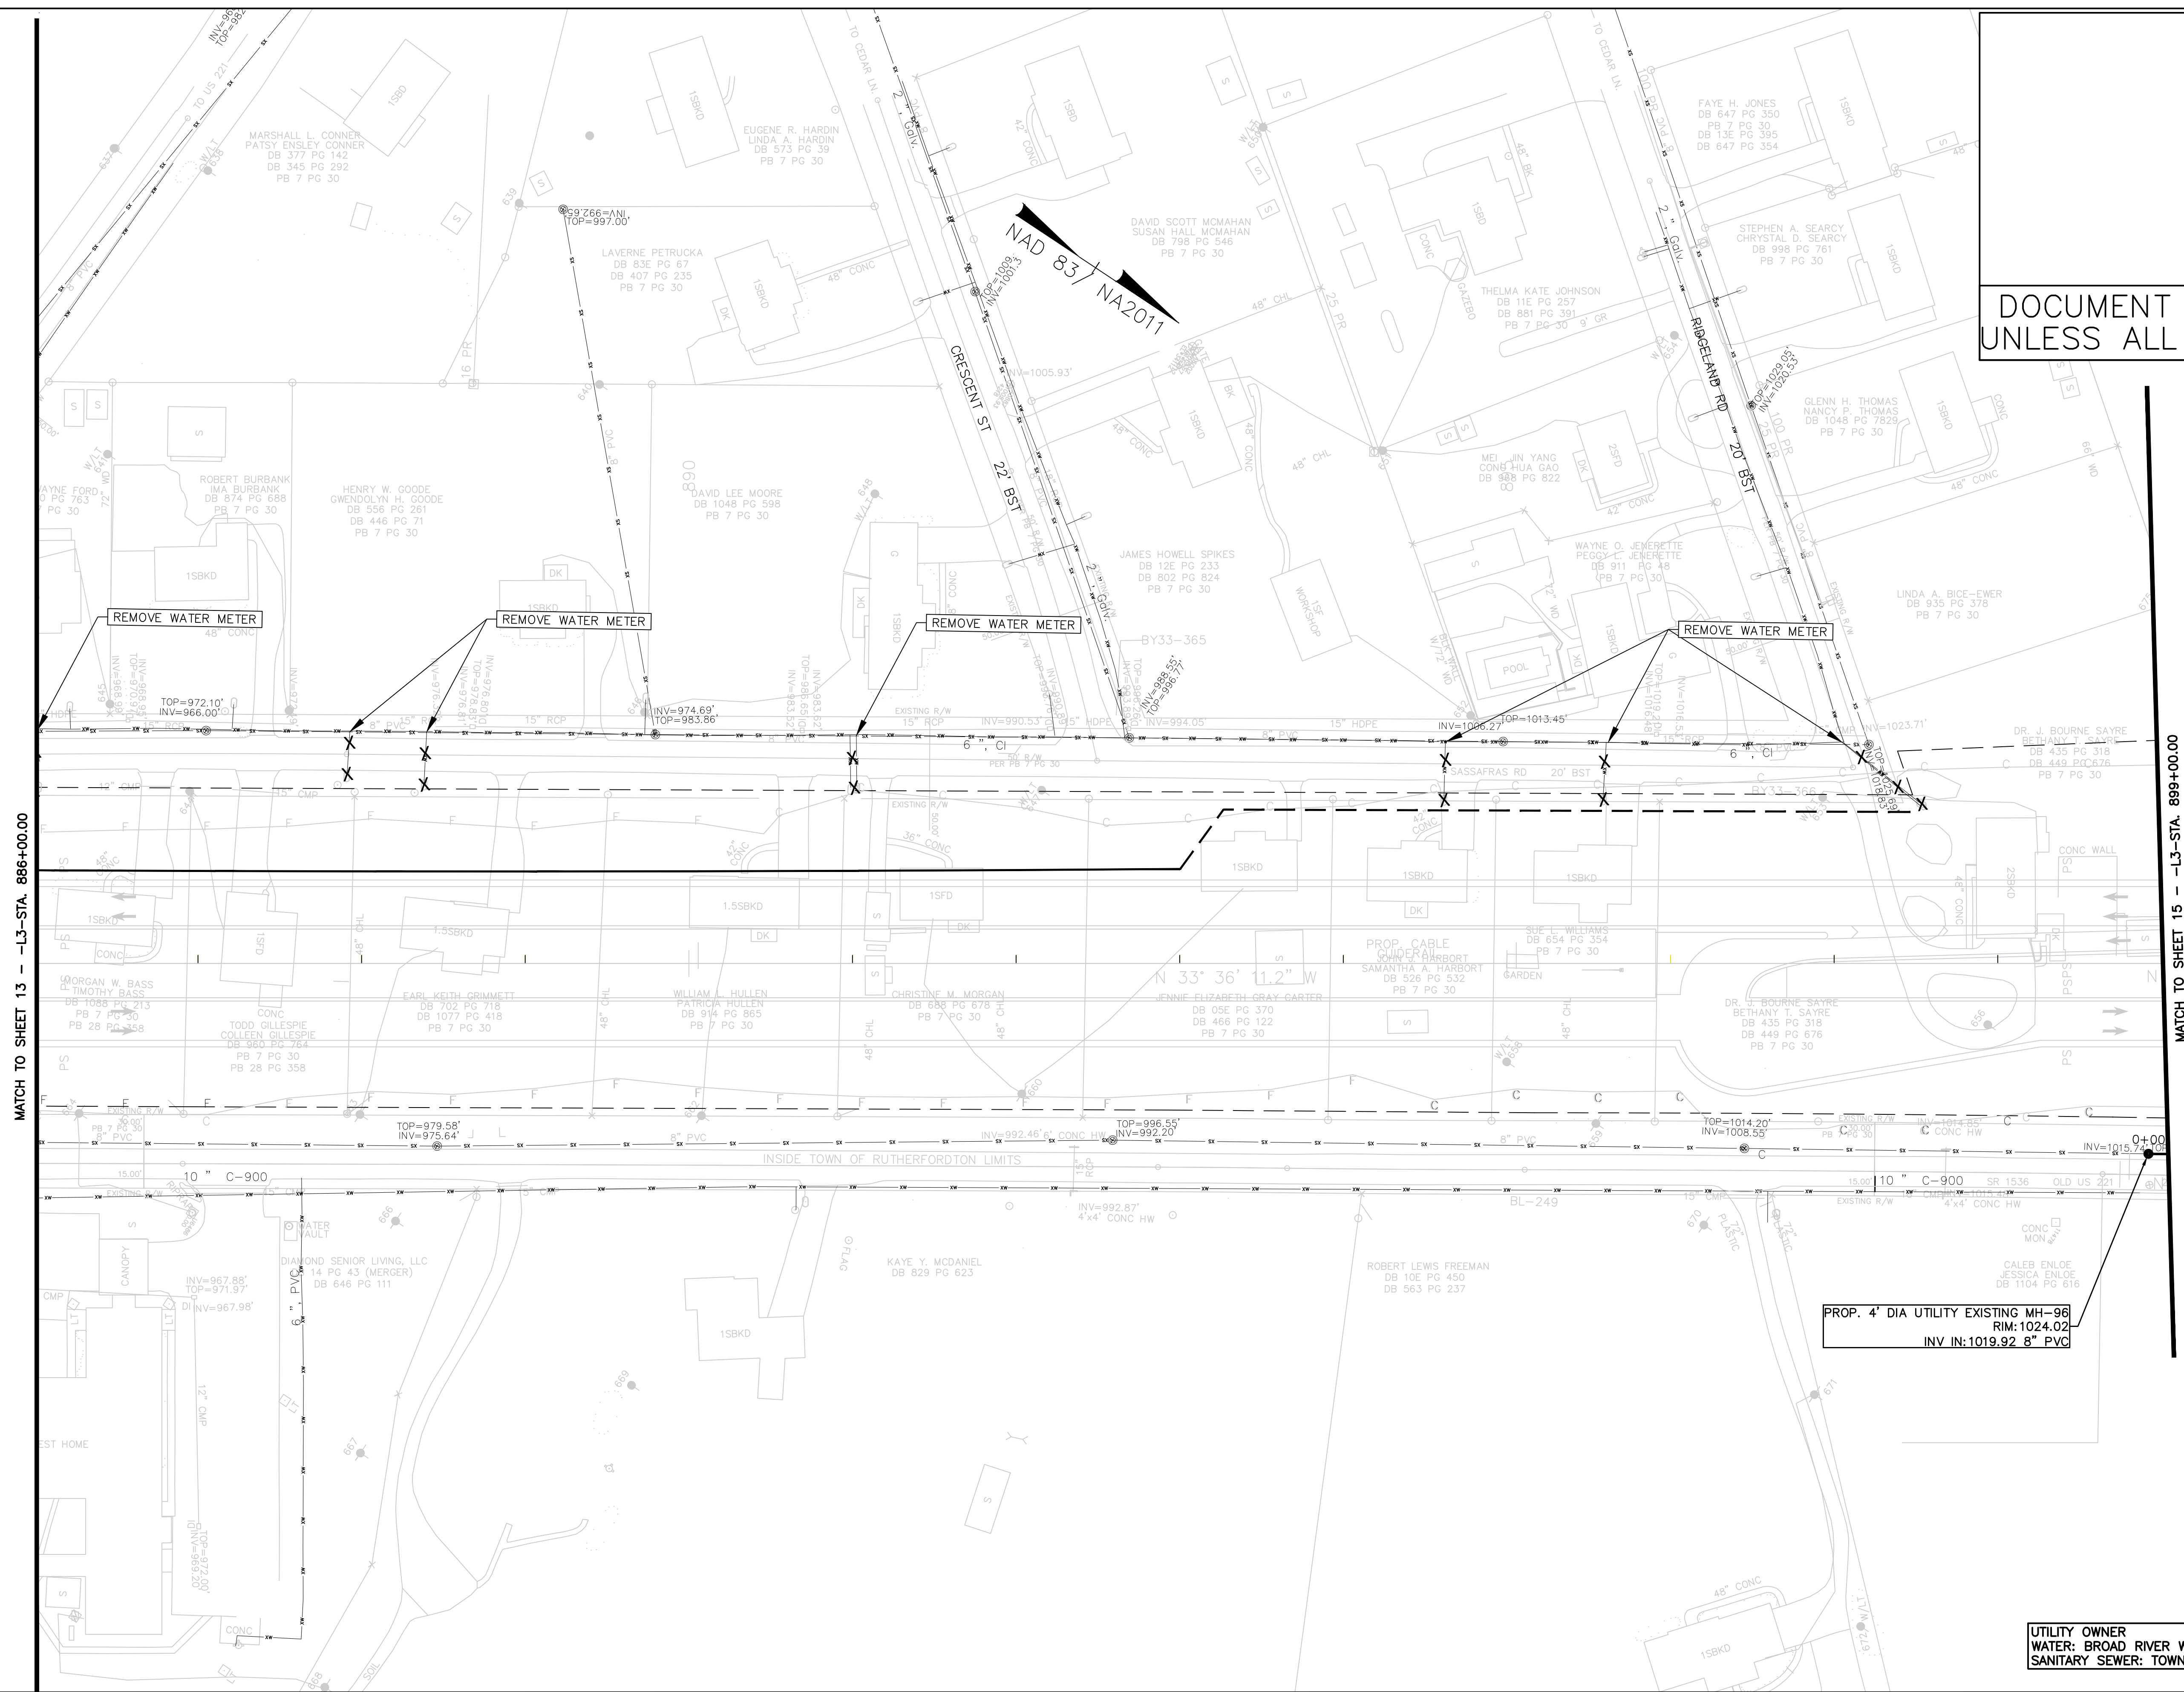


PROJECT REFERENCE NO.	SHEET NO.
R-2233BB	UC-14
DESIGNED BY:	
DRAWN BY:	
CHECKED BY:	
APPROVED BY:	
REVISED:	10/15/2021
NORTH CAROLINA DEPARTMENT OF TRANSPORTATION	
UTILITIES ENGINEERING SEC. PHONE: (919) 707-6690 FAX: (919) 250-4151	
PLANS ONLY	

UTILITY CONSTRUCTION
 DOCUMENT NOT CONSIDERED FINAL
 UNLESS ALL SIGNATURES COMPLETED



MATCH TO SHEET 13 - L3-STA. 886+00.00

MATCH TO SHEET 15 - L3-STA. 899+00.00

PROP. 4" DIA UTILITY EXISTING MH-96
 RIM: 1024.02
 INV IN: 1019.92 8" PVC

UTILITY OWNER
 WATER: BROAD RIVER WATER AUTHORITY
 SANITARY SEWER: TOWN OF RUTHERFORDTON

PROFILE
 SEE UC-45 FOR SEWER PROFILE
 STA. 0 + 00 TO 12 + 13