
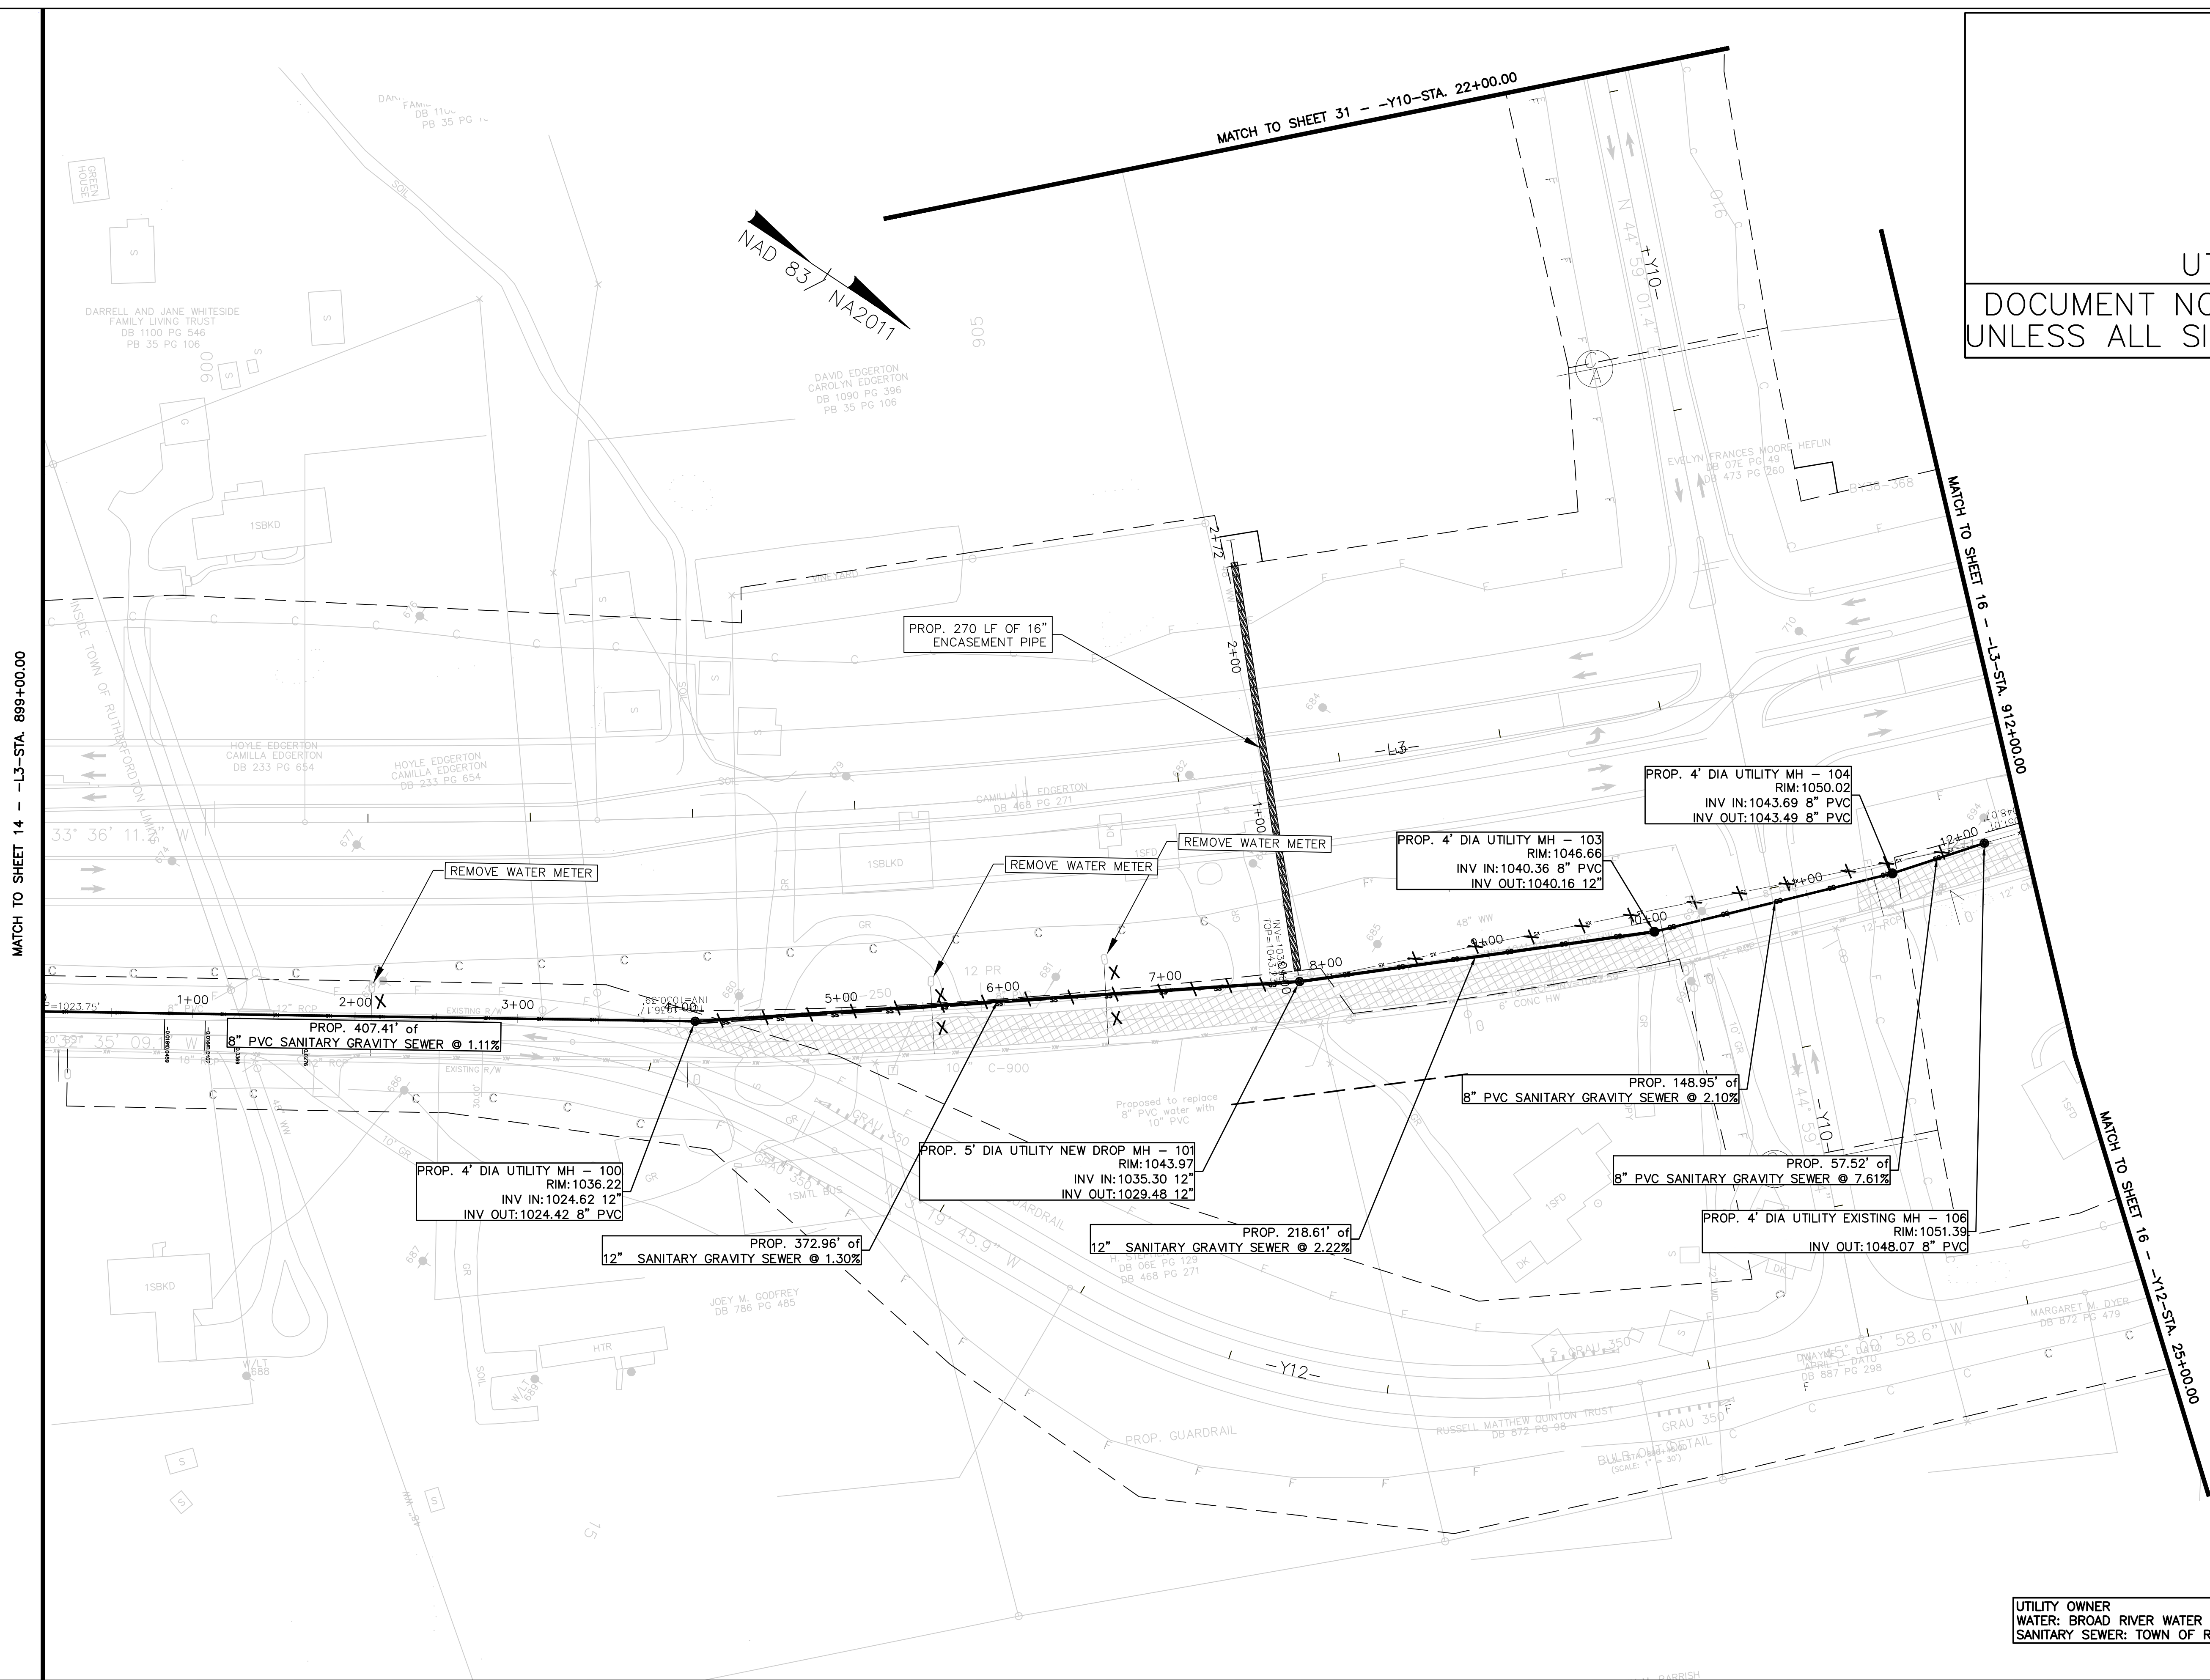


PROJECT REFERENCE NO.	SHEET NO.
R-2233BB	UC-15
DESIGNED BY:	
DRAWN BY:	
CHECKED BY:	
APPROVED BY:	
REVISED:	
NORTH CAROLINA DEPARTMENT OF TRANSPORTATION	
UTILITIES ENGINEERING SEC. PHONE: (919) 707-6690 FAX: (919) 250-4151	
10/20/2021 PLANS ONLY	

UTILITY CONSTRUCTION
 DOCUMENT NOT CONSIDERED FINAL
 UNLESS ALL SIGNATURES COMPLETED



UTILITY OWNER
 WATER: BROAD RIVER WATER AUTHORITY
 SANITARY SEWER: TOWN OF RUTHERFORDTON

PROFILE
 SEE UC-44 FOR SEWER
 ENCASEMENT PIPE PROFILE
 STA. 0 + 00 TO 2 + 72
 SEE UC-45 FOR SEWER PROFILE
 STA. 0 + 00 TO 12 + 13