


PROJECT REFERENCE NO.	SHEET NO.
R-2233BB	UC-16
DESIGNED BY:	
DRAWN BY:	
CHECKED BY:	
APPROVED BY:	
REVISED:	
NORTH CAROLINA DEPARTMENT OF TRANSPORTATION	
UTILITIES ENGINEERING SEC. PHONE: (919) 707-6690 FAX: (919) 250-4151	
PLANS ONLY	

UTILITY CONSTRUCTION

DOCUMENT NOT CONSIDERED FINAL  
UNLESS ALL SIGNATURES COMPLETED

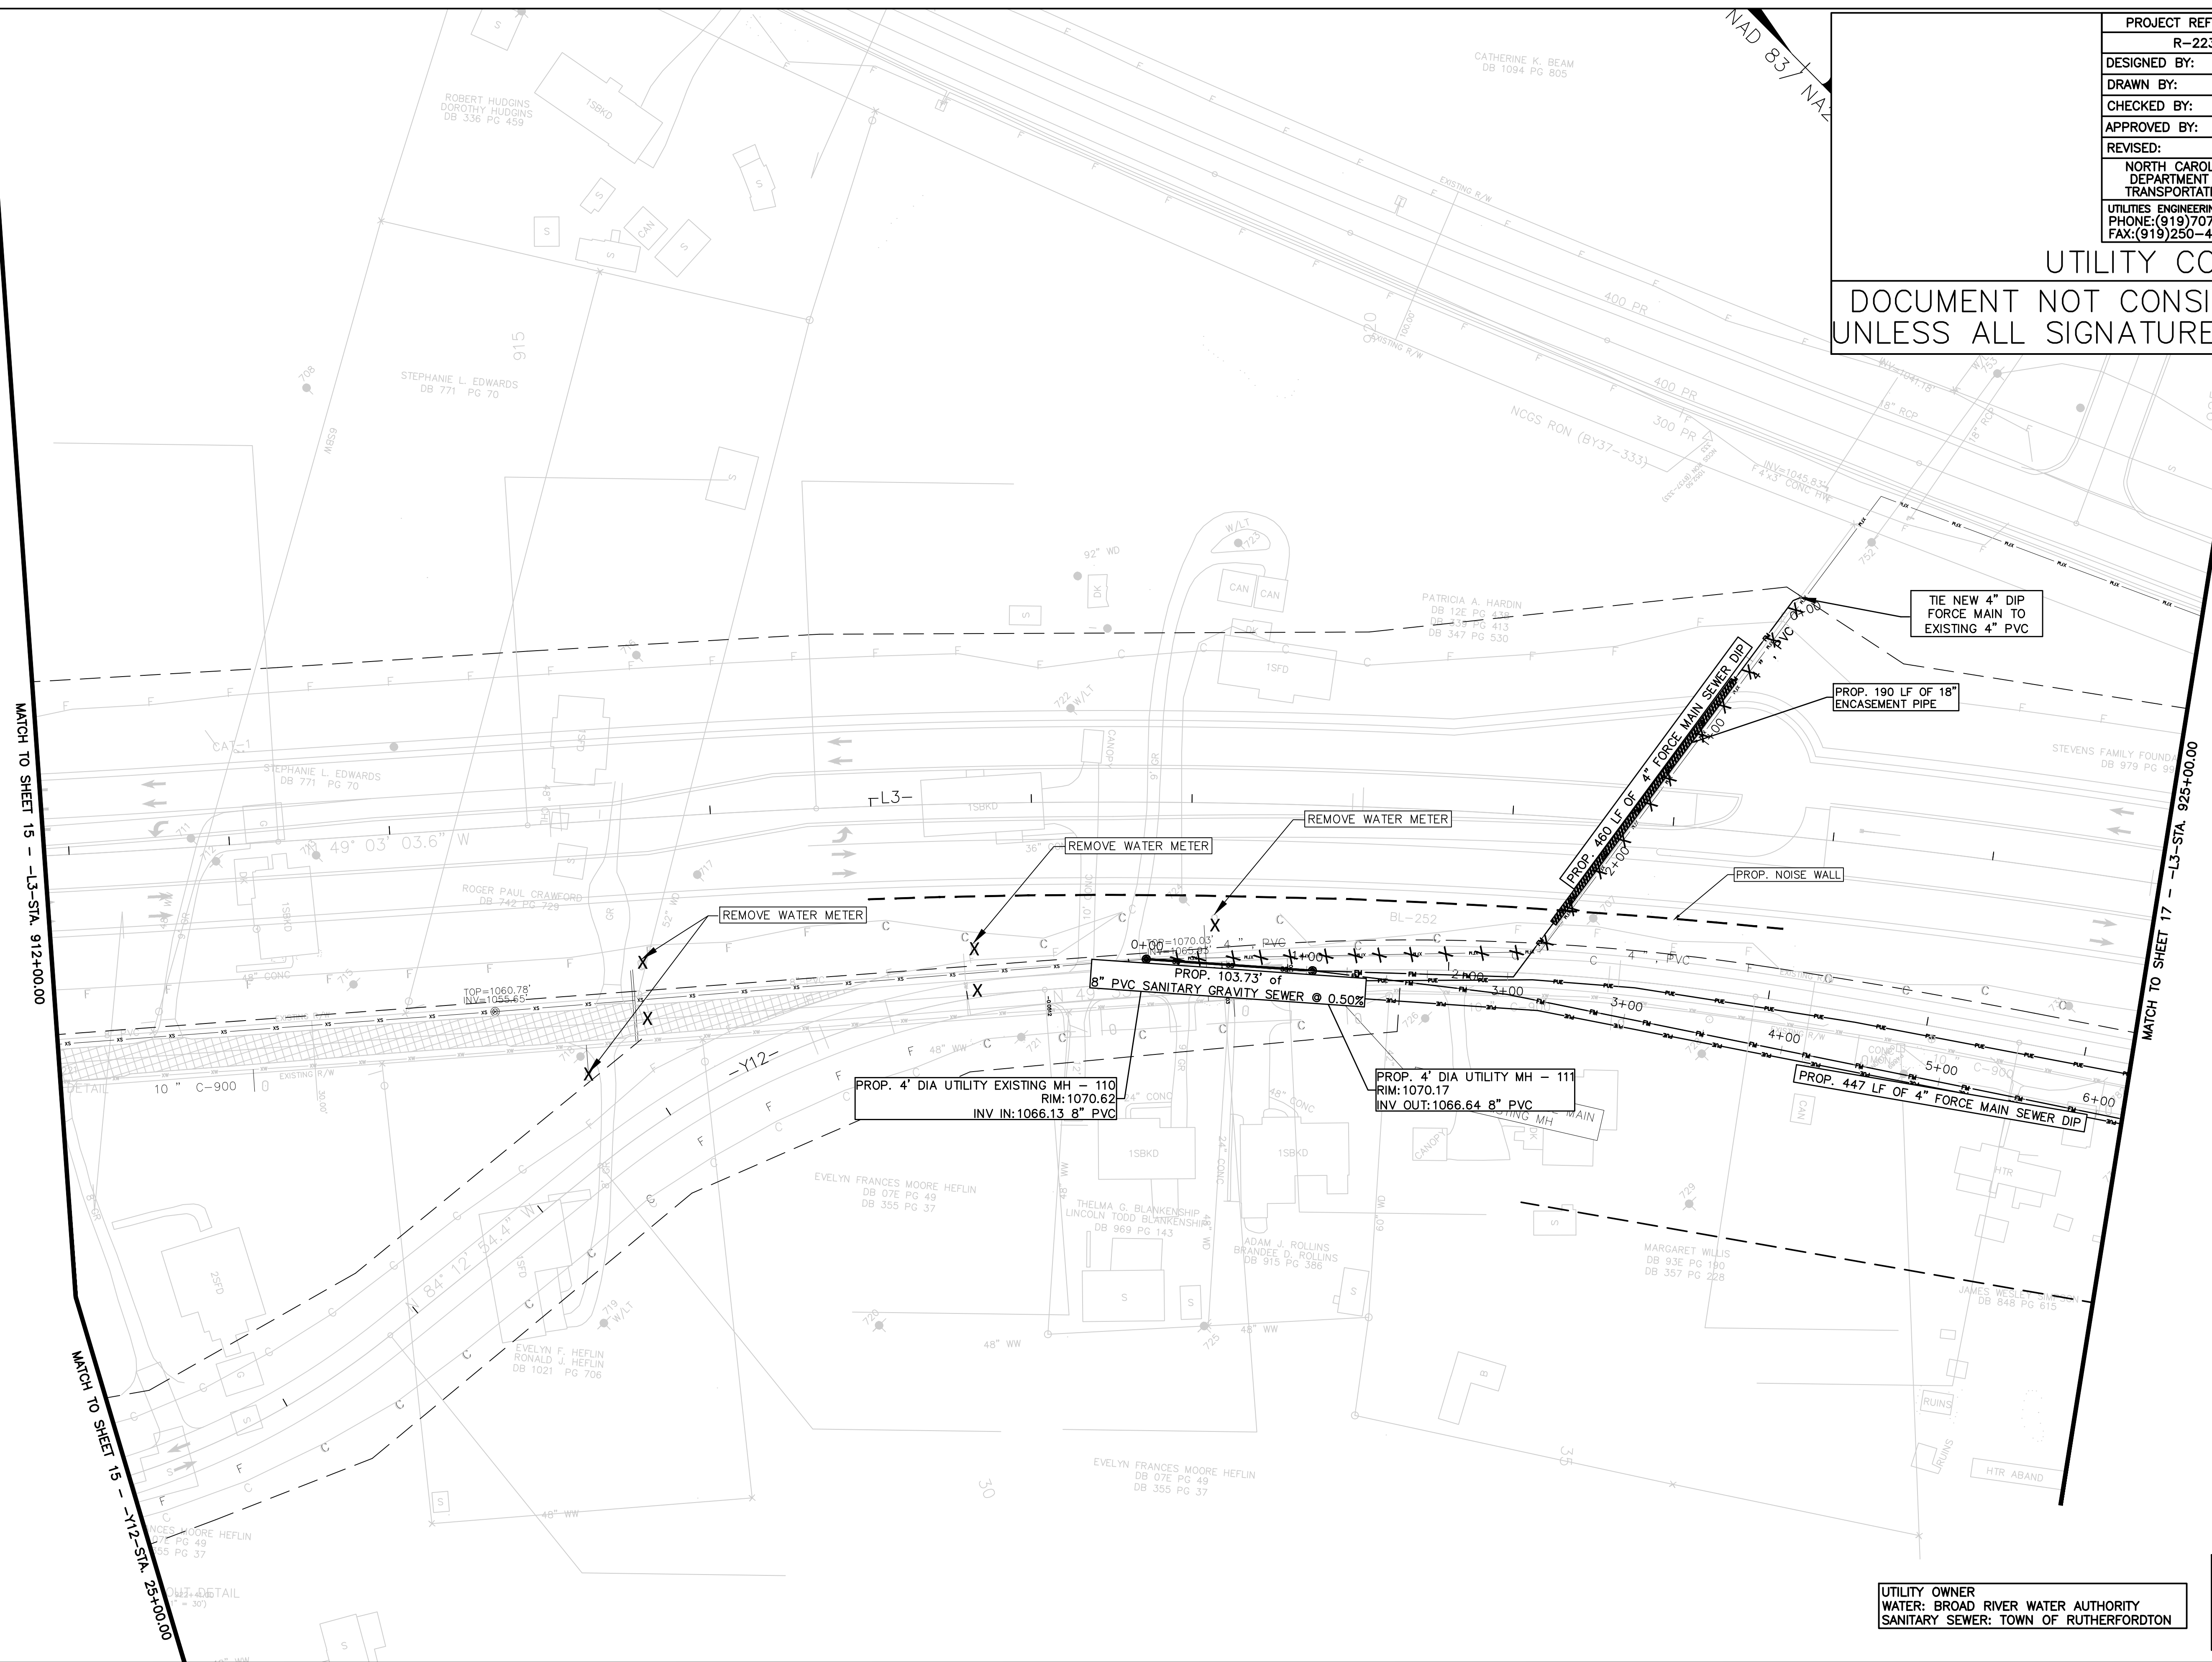

UTILITY OWNER  
 WATER: BROAD RIVER WATER AUTHORITY  
 SANITARY SEWER: TOWN OF RUTHERFORDTON

PROFILE  
 SEE UC-45 FOR SEWER PROFILE  
 STA. 0 + 00 TO 4 + 22  
 SEE UC-46 FOR SEWER PROFILE  
 STA. 0 + 00 TO 23 + 15