


UTILITY OWNER
 WATER: BROAD RIVER WATER AUTHORITY
 SANITARY SEWER: TOWN OF RUTHERFORDTON

PROJECT REFERENCE NO. R-2233BB	SHEET NO. UC-18
DESIGNED BY:	
DRAWN BY:	
CHECKED BY:	
APPROVED BY:	
REVISED:	
NORTH CAROLINA DEPARTMENT OF TRANSPORTATION UTILITIES ENGINEERING SEC. PHONE: (919) 707-6690 FAX: (919) 250-4151	
PLANS ONLY	

UTILITY CONSTRUCTION

DOCUMENT NOT CONSIDERED FINAL
 UNLESS ALL SIGNATURES COMPLETED

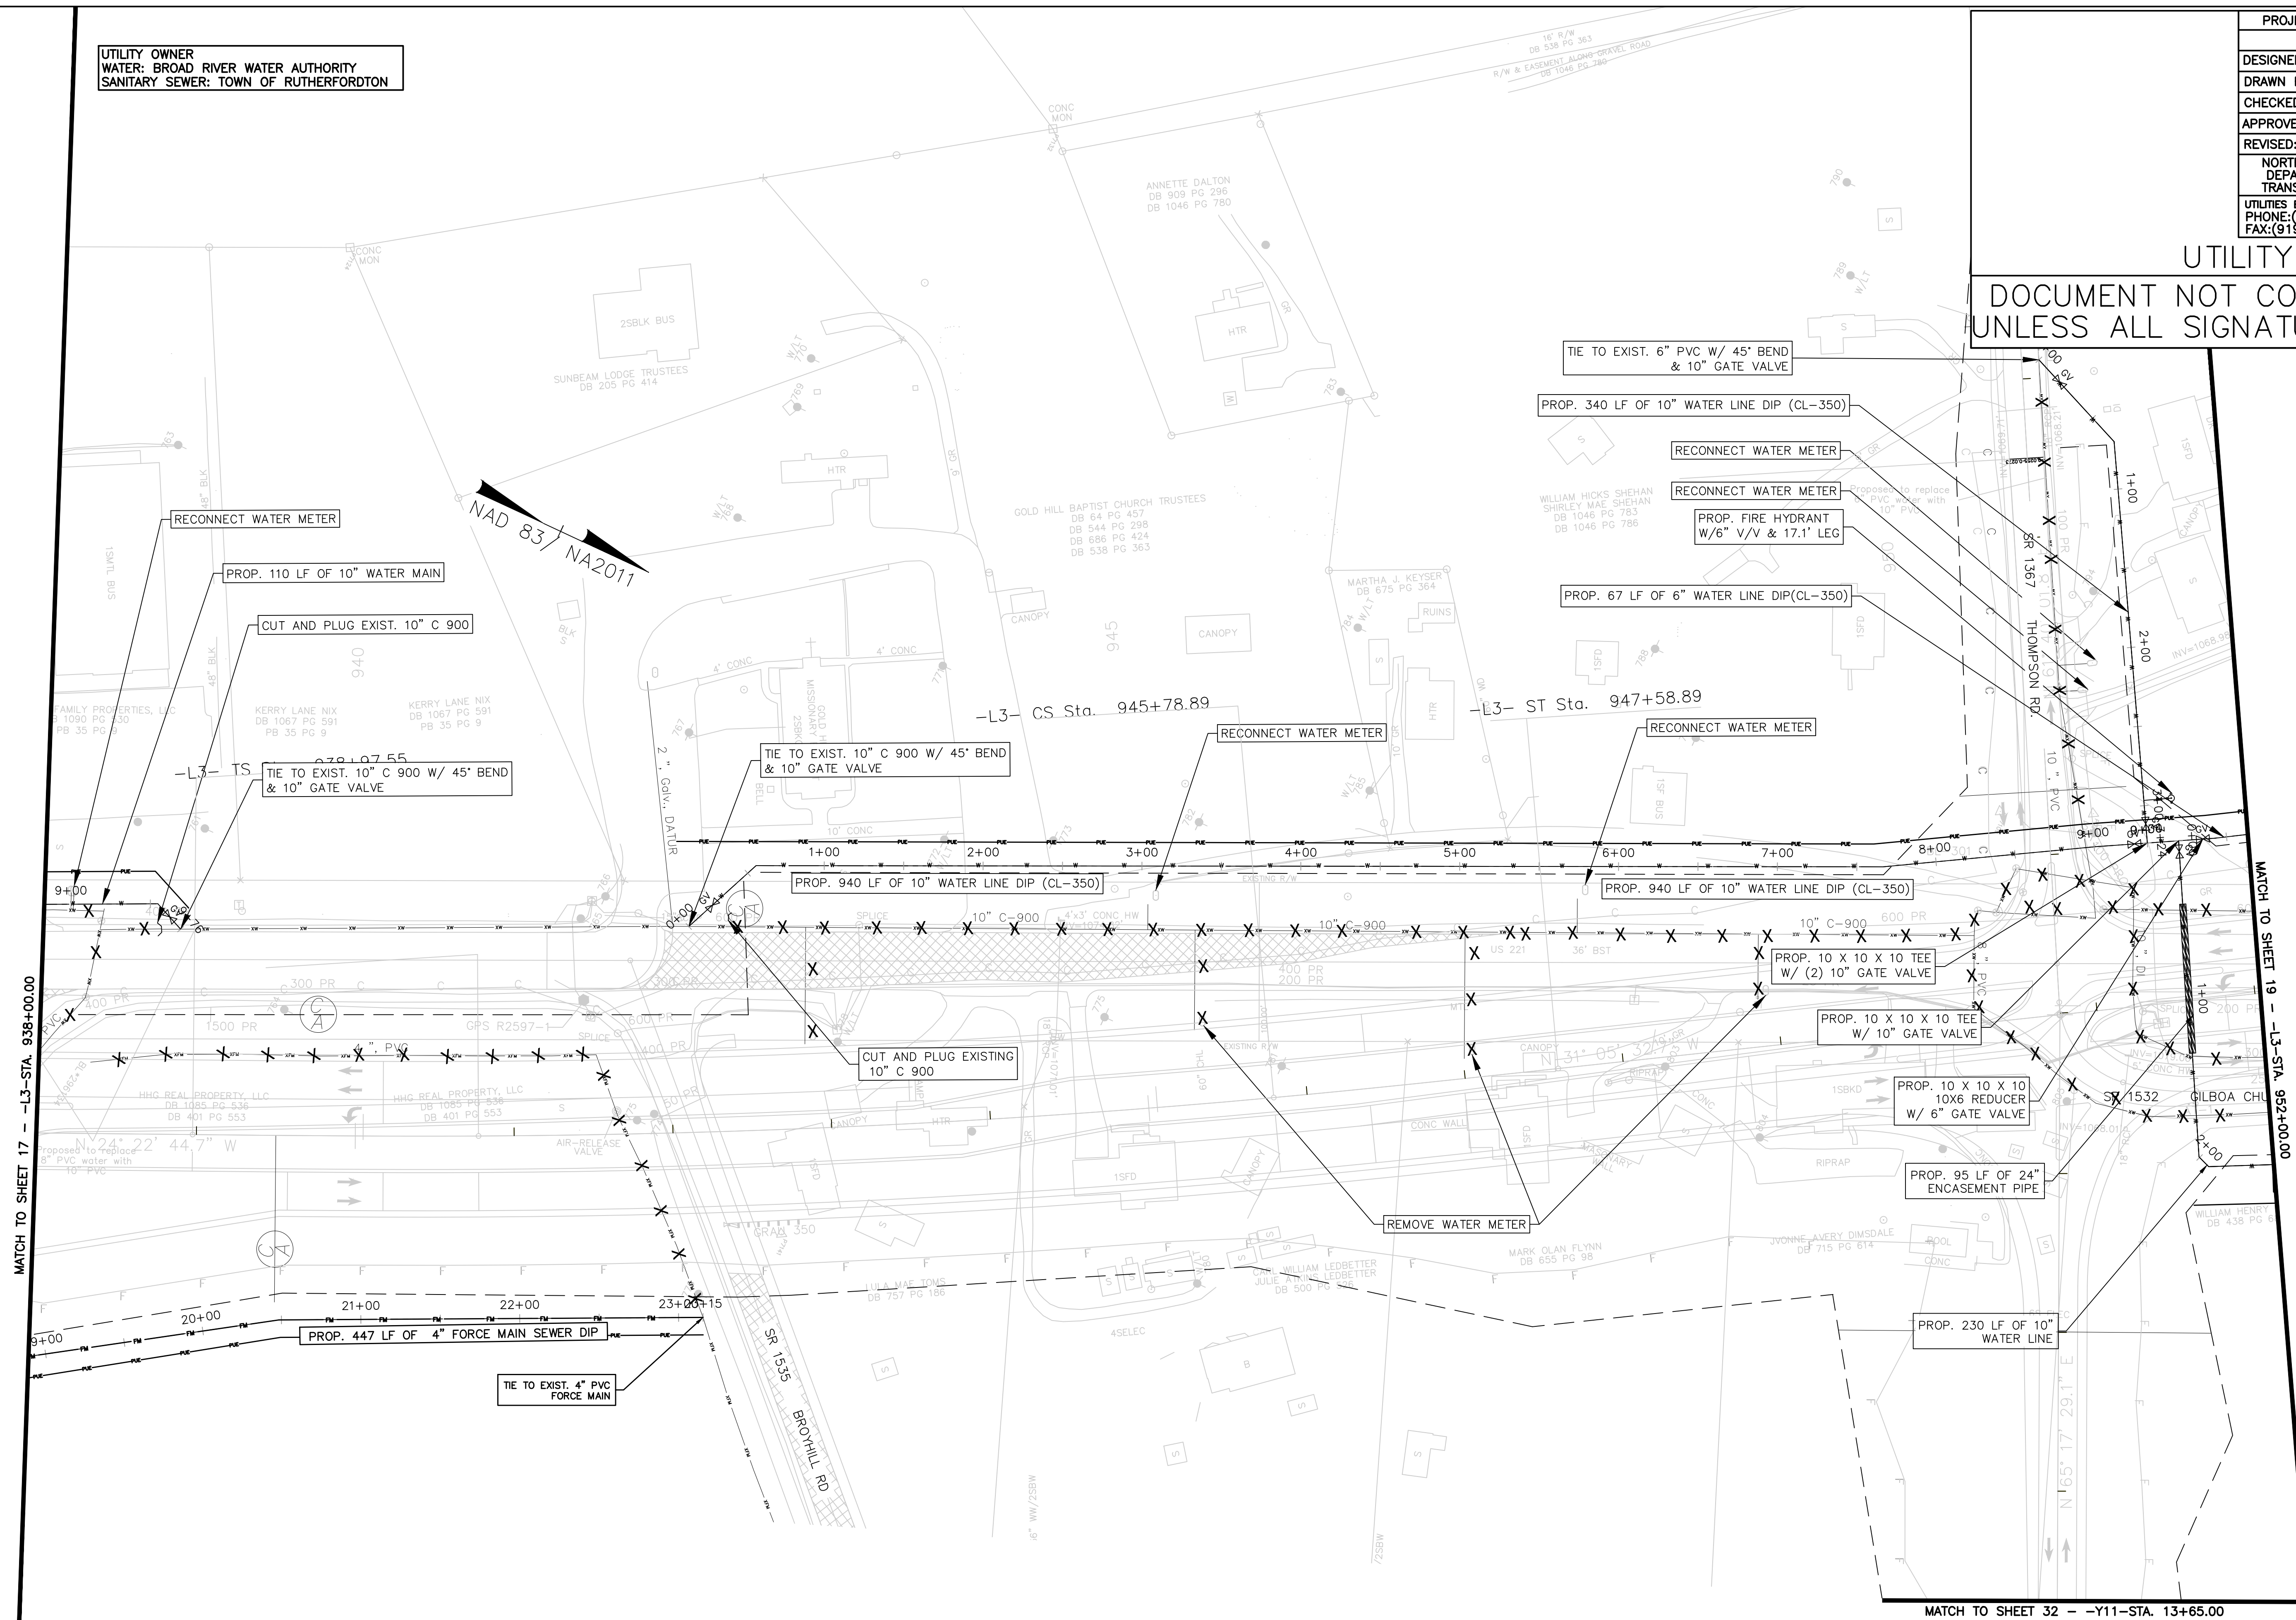

PROFILE

SEE UC-46 FOR SEWER PROFILE STA. 0 + 00 TO 23 + 15
SEE UC-46 FOR WATER PROFILE STA. 0 + 00 TO 9 + 76
SEE UC-47 FOR WATER PROFILE STA. 0 + 00 TO 9 + 34
SEE UC-47 FOR WATER PROFILE STA. 0 + 00 TO 3 + 24
SEE UC-47 FOR WATER PROFILE STA. 0 + 00 TO 9 + 41
SEE UC-47 FOR WATER PROFILE STA. 0 + 00 TO 4 + 76