
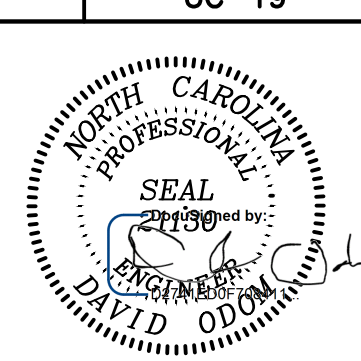
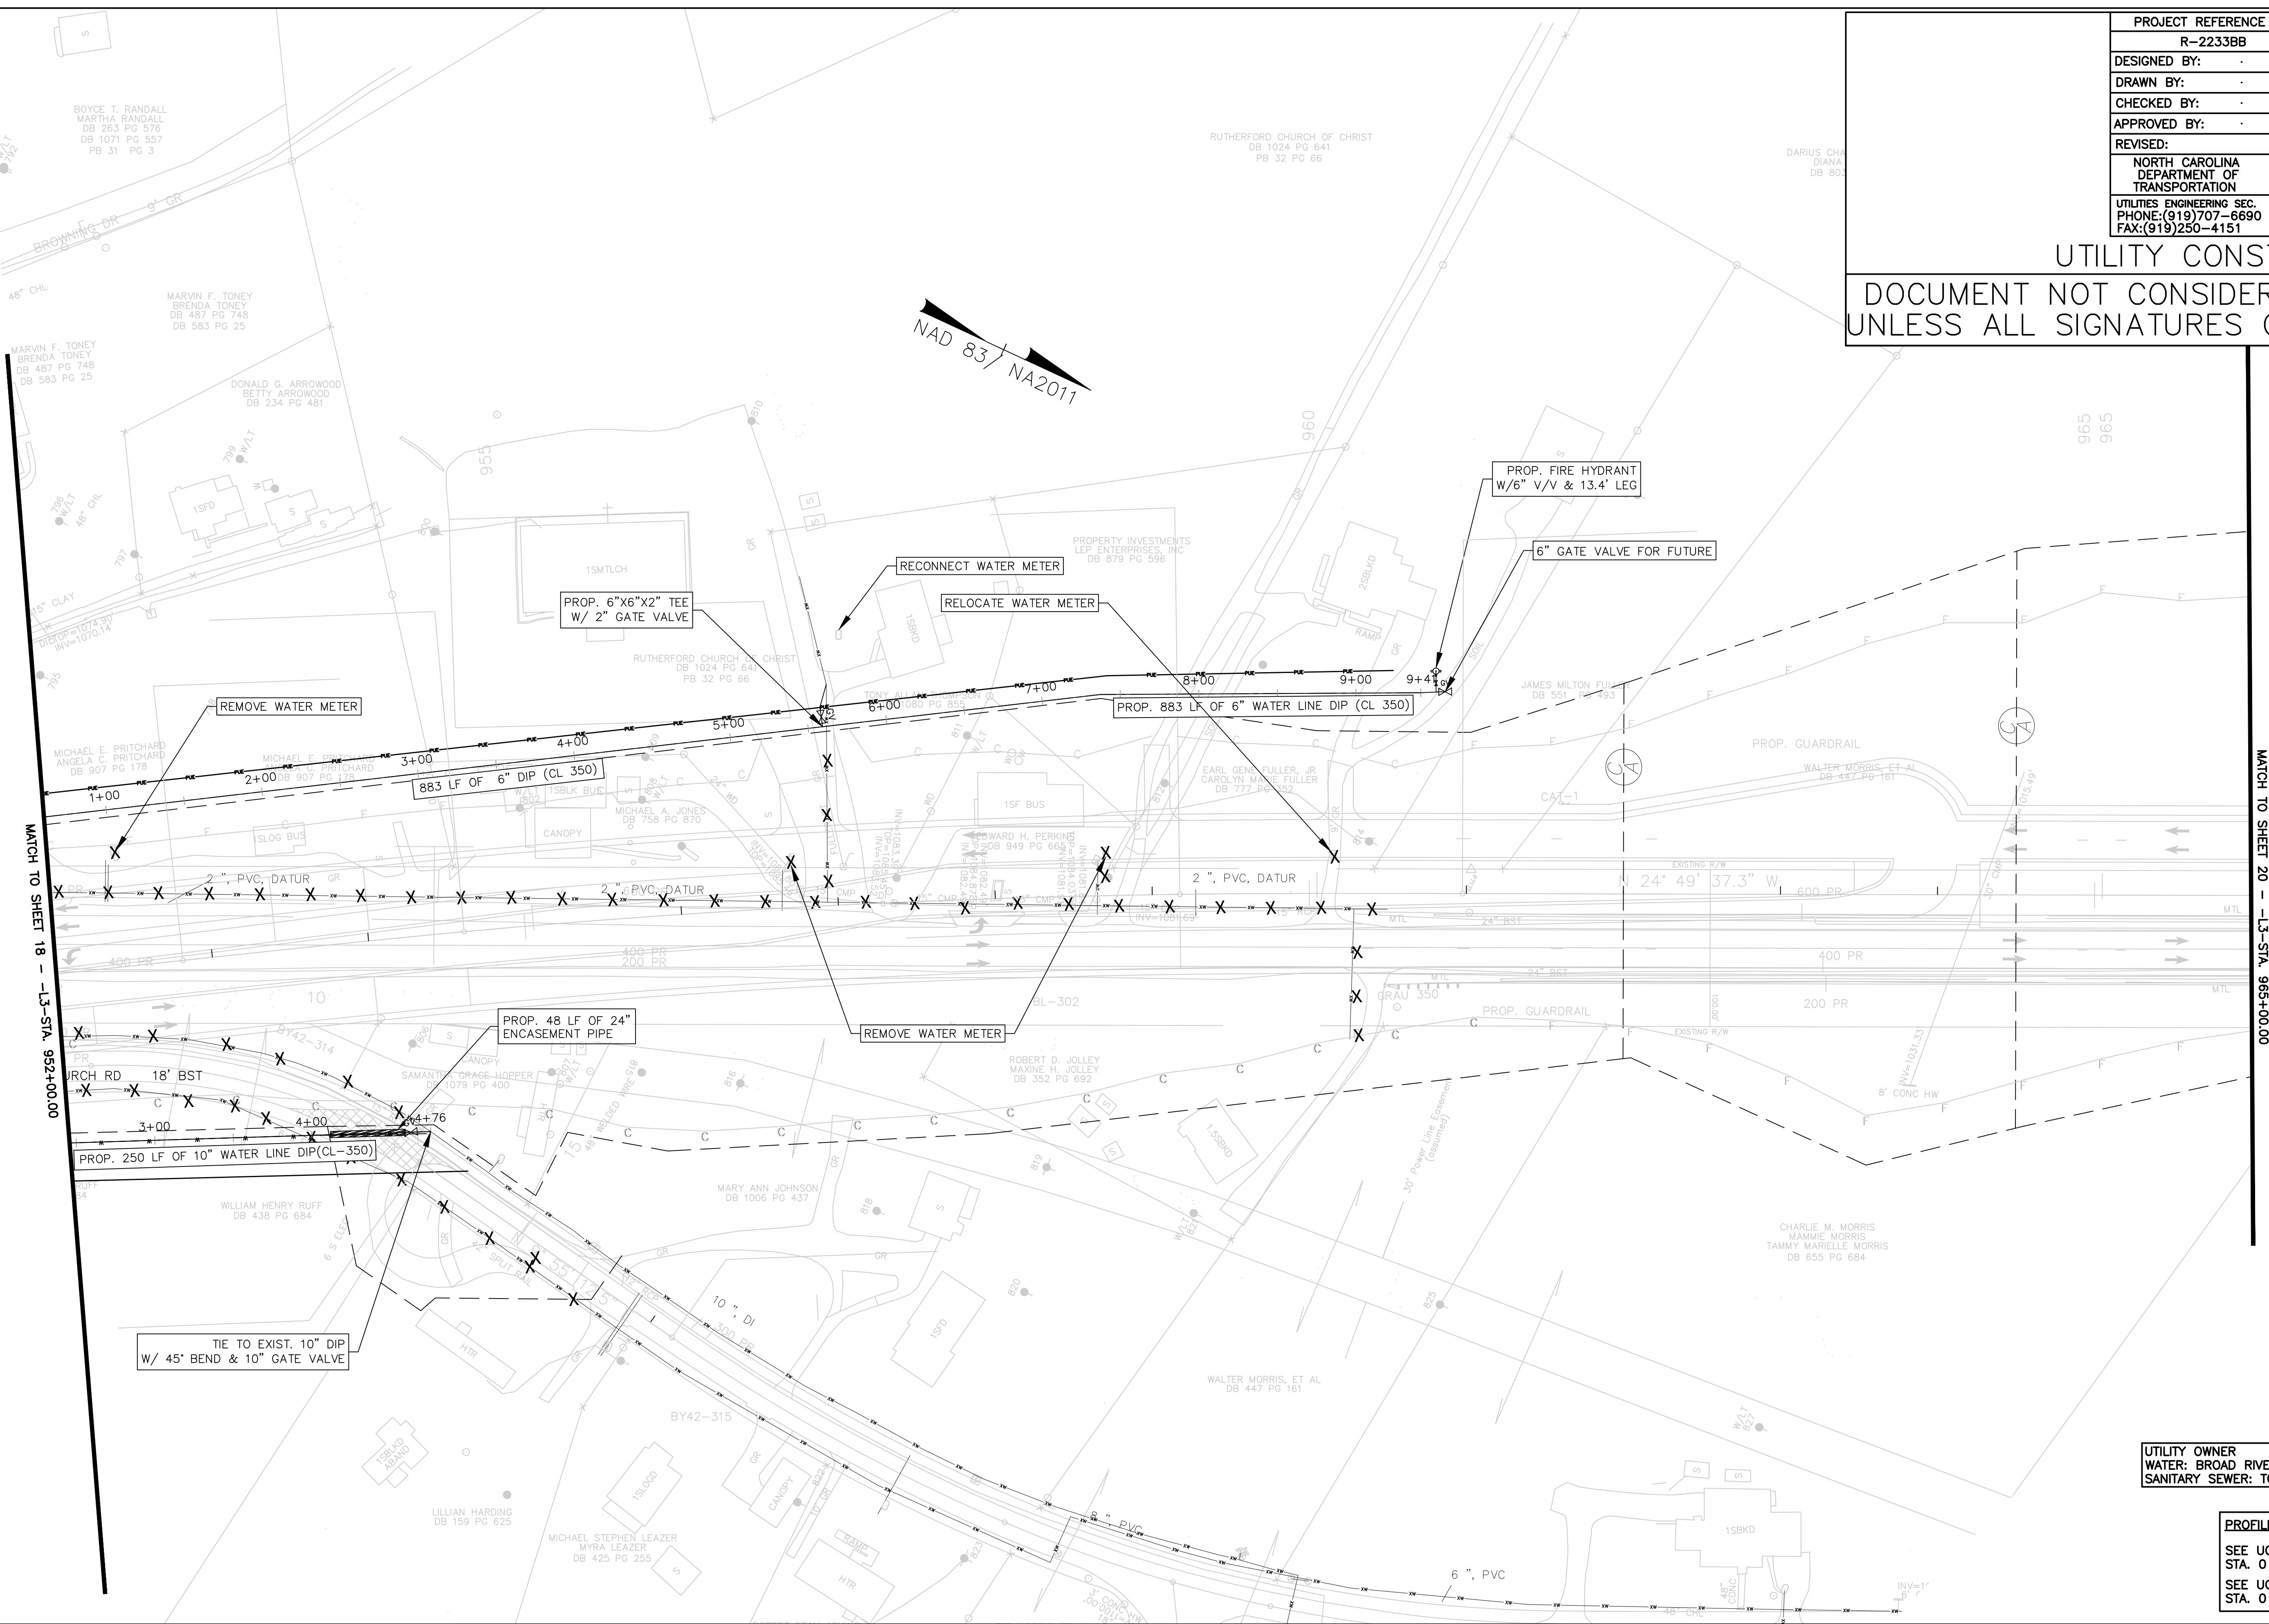


PROJECT REFERENCE NO.	R-2233BB	SHEET NO.	UC-19
DESIGNED BY:			
DRAWN BY:			
CHECKED BY:			
APPROVED BY:			
REVISED:			
NORTH CAROLINA DEPARTMENT OF TRANSPORTATION		10/15/2021	
UTILITIES ENGINEERING SEC.		PLANS ONLY	
PHONE: (919) 707-6690			
FAX: (919) 250-4151			

UTILITY CONSTRUCTION
DOCUMENT NOT CONSIDERED FINAL
UNLESS ALL SIGNATURES COMPLETED

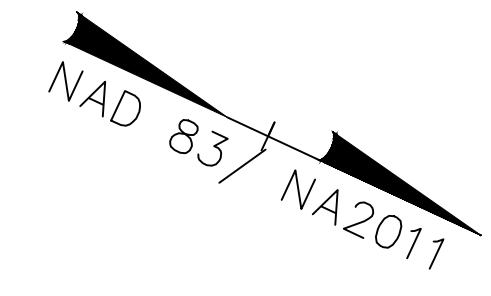

MATCH TO SHEET 18 - L3 - STA. 952+00.00

MATCH TO SHEET 20 - L3 - STA. 965+00.00

UTILITY OWNER
WATER: BROAD RIVER WATER AUTHORITY
SANITARY SEWER: TOWN OF RUTHERFORDTON

PROFILE
 SEE UC-47 FOR SEWER PROFILE
 STA. 0 + 00 TO 9 + 41
 SEE UC-47 FOR WATER PROFILE
 STA. 0 + 00 TO 4 + 76