


PROJECT REFERENCE NO.	SHEET NO.
R-2233BB	UC-21
DESIGNED BY:	
DRAWN BY:	
CHECKED BY:	
APPROVED BY:	
REVISED:	
NORTH CAROLINA DEPARTMENT OF TRANSPORTATION	
UTILITIES ENGINEERING SEC. PHONE: (919) 707-6690 FAX: (919) 250-4151	
PLANS ONLY	

UTILITY CONSTRUCTION

DOCUMENT NOT CONSIDERED FINAL
UNLESS ALL SIGNATURES COMPLETED

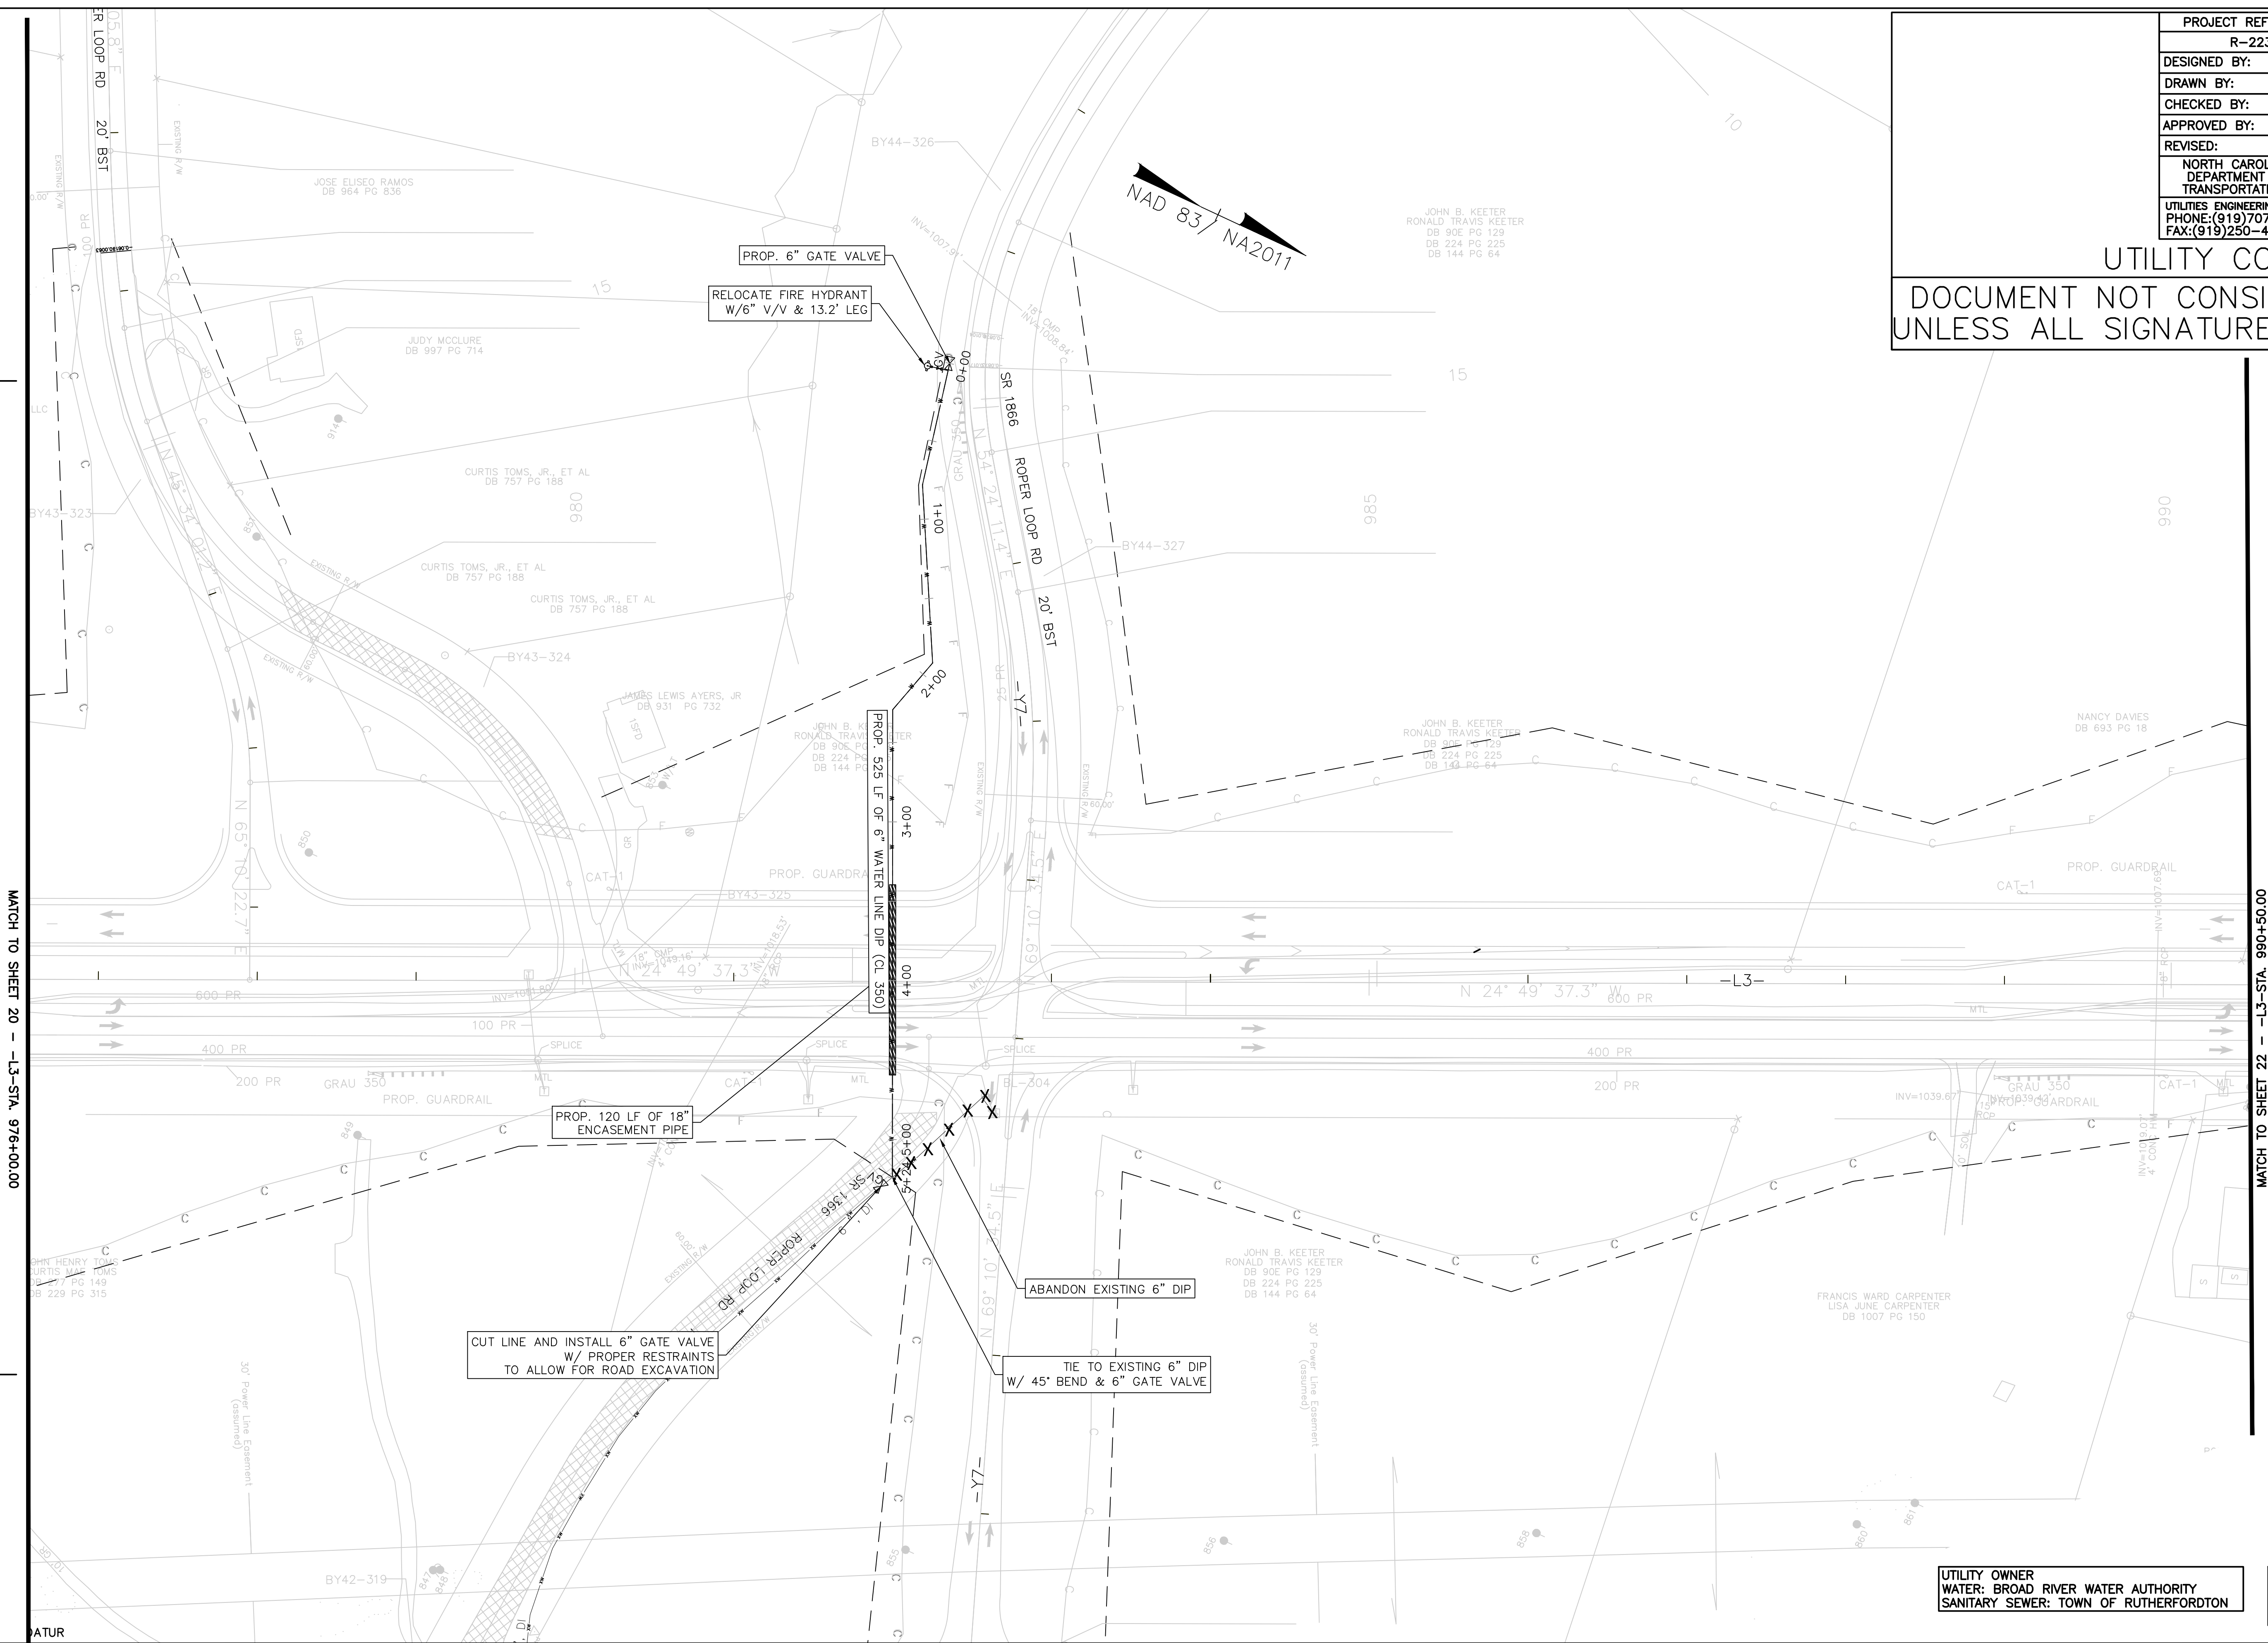

MATCH TO SHEET 20 - -L3--STA. 976+00.00

MATCH TO SHEET 22 - -L3--STA. 990+50.00

UTILITY OWNER
 WATER: BROAD RIVER WATER AUTHORITY
 SANITARY SEWER: TOWN OF RUTHERFORDTON

PROFILE
 SEE UC-47 FOR WATER PROFILE
 STA. 0 + 00 TO 5 + 24