
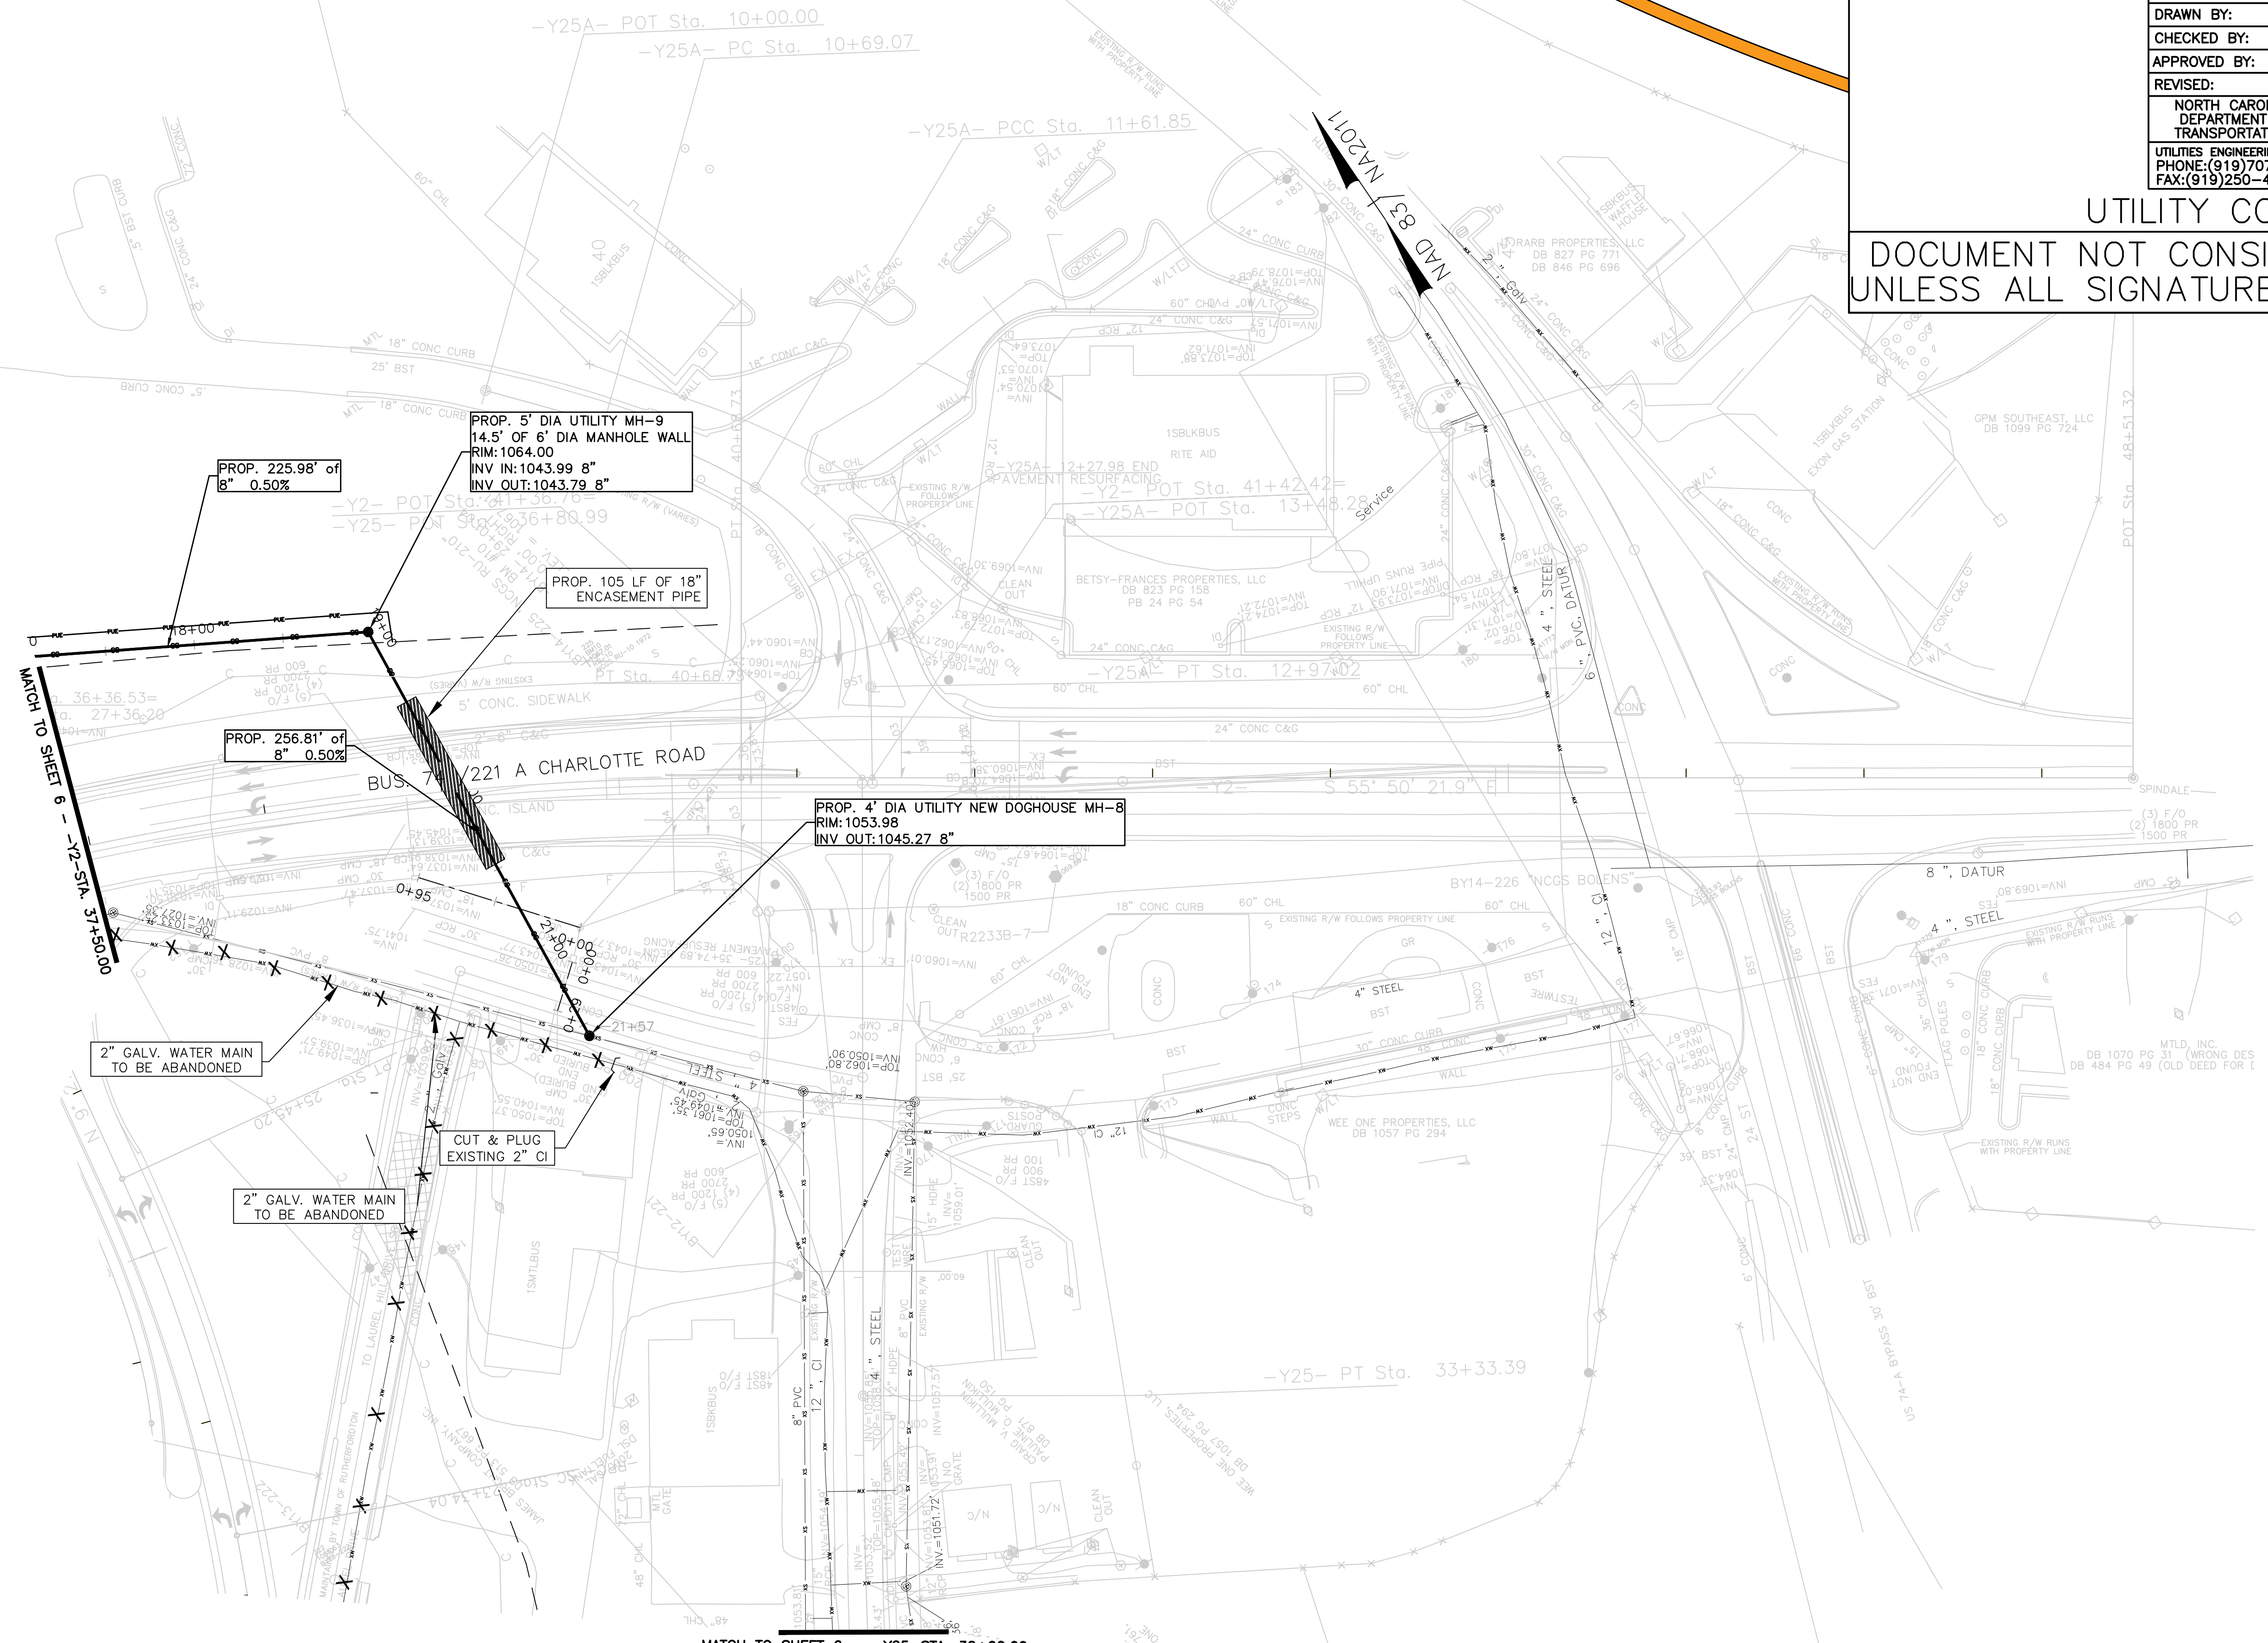


PROJECT REFERENCE NO.	SHEET NO.
R-2233BB	UC-24
DESIGNED BY:	
DRAWN BY:	
CHECKED BY:	
APPROVED BY:	
REVISED:	
NORTH CAROLINA DEPARTMENT OF TRANSPORTATION	
UTILITIES ENGINEERING SEC. PHONE: (919) 707-6690 FAX: (919) 250-4151	
10/15/2021 PLANS ONLY	

### UTILITY CONSTRUCTION

DOCUMENT NOT CONSIDERED FINAL  
UNLESS ALL SIGNATURES COMPLETED



PROP. 5' DIA UTILITY MH-9  
 14.5' OF 6" DIA MANHOLE WALL  
 RIM: 1064.00  
 INV IN: 1043.99 8"  
 INV OUT: 1043.79 8"

PROP. 225.98' of  
 8" 0.50%

PROP. 105 LF OF 18"  
 ENCASEMENT PIPE

PROP. 256.81' of  
 8" 0.50%

PROP. 4' DIA UTILITY NEW DOGHOUSE MH-8  
 RIM: 1053.98  
 INV OUT: 1045.27 8"

2" GALV. WATER MAIN  
 TO BE ABANDONED

CUT & PLUG  
 EXISTING 2" CI

2" GALV. WATER MAIN  
 TO BE ABANDONED

MATCH TO SHEET 6 -- Y25--STA. 32+00.00

UTILITY OWNER  
 WATER: BROAD RIVER WATER AUTHORITY  
 SANITARY SEWER: TOWN OF RUTHERFORDTON

PROFILE  
 SEE UC-34 & UC-35 FOR  
 SEWER PROFILE  
 STA. 0 + 00 TO 21 + 17