
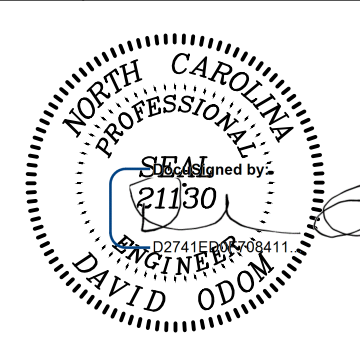


PROJECT REFERENCE NO.	SHEET NO.
R-2233BB	UC-25
DESIGNED BY:	
DRAWN BY:	
CHECKED BY:	
APPROVED BY:	
REVISED:	
NORTH CAROLINA DEPARTMENT OF TRANSPORTATION	
UTILITIES ENGINEERING SEC. PHONE: (919) 707-6690 FAX: (919) 250-4151	
10/15/2021 PLANS ONLY	

UTILITY CONSTRUCTION  
 DOCUMENT NOT CONSIDERED FINAL  
 UNLESS ALL SIGNATURES COMPLETED

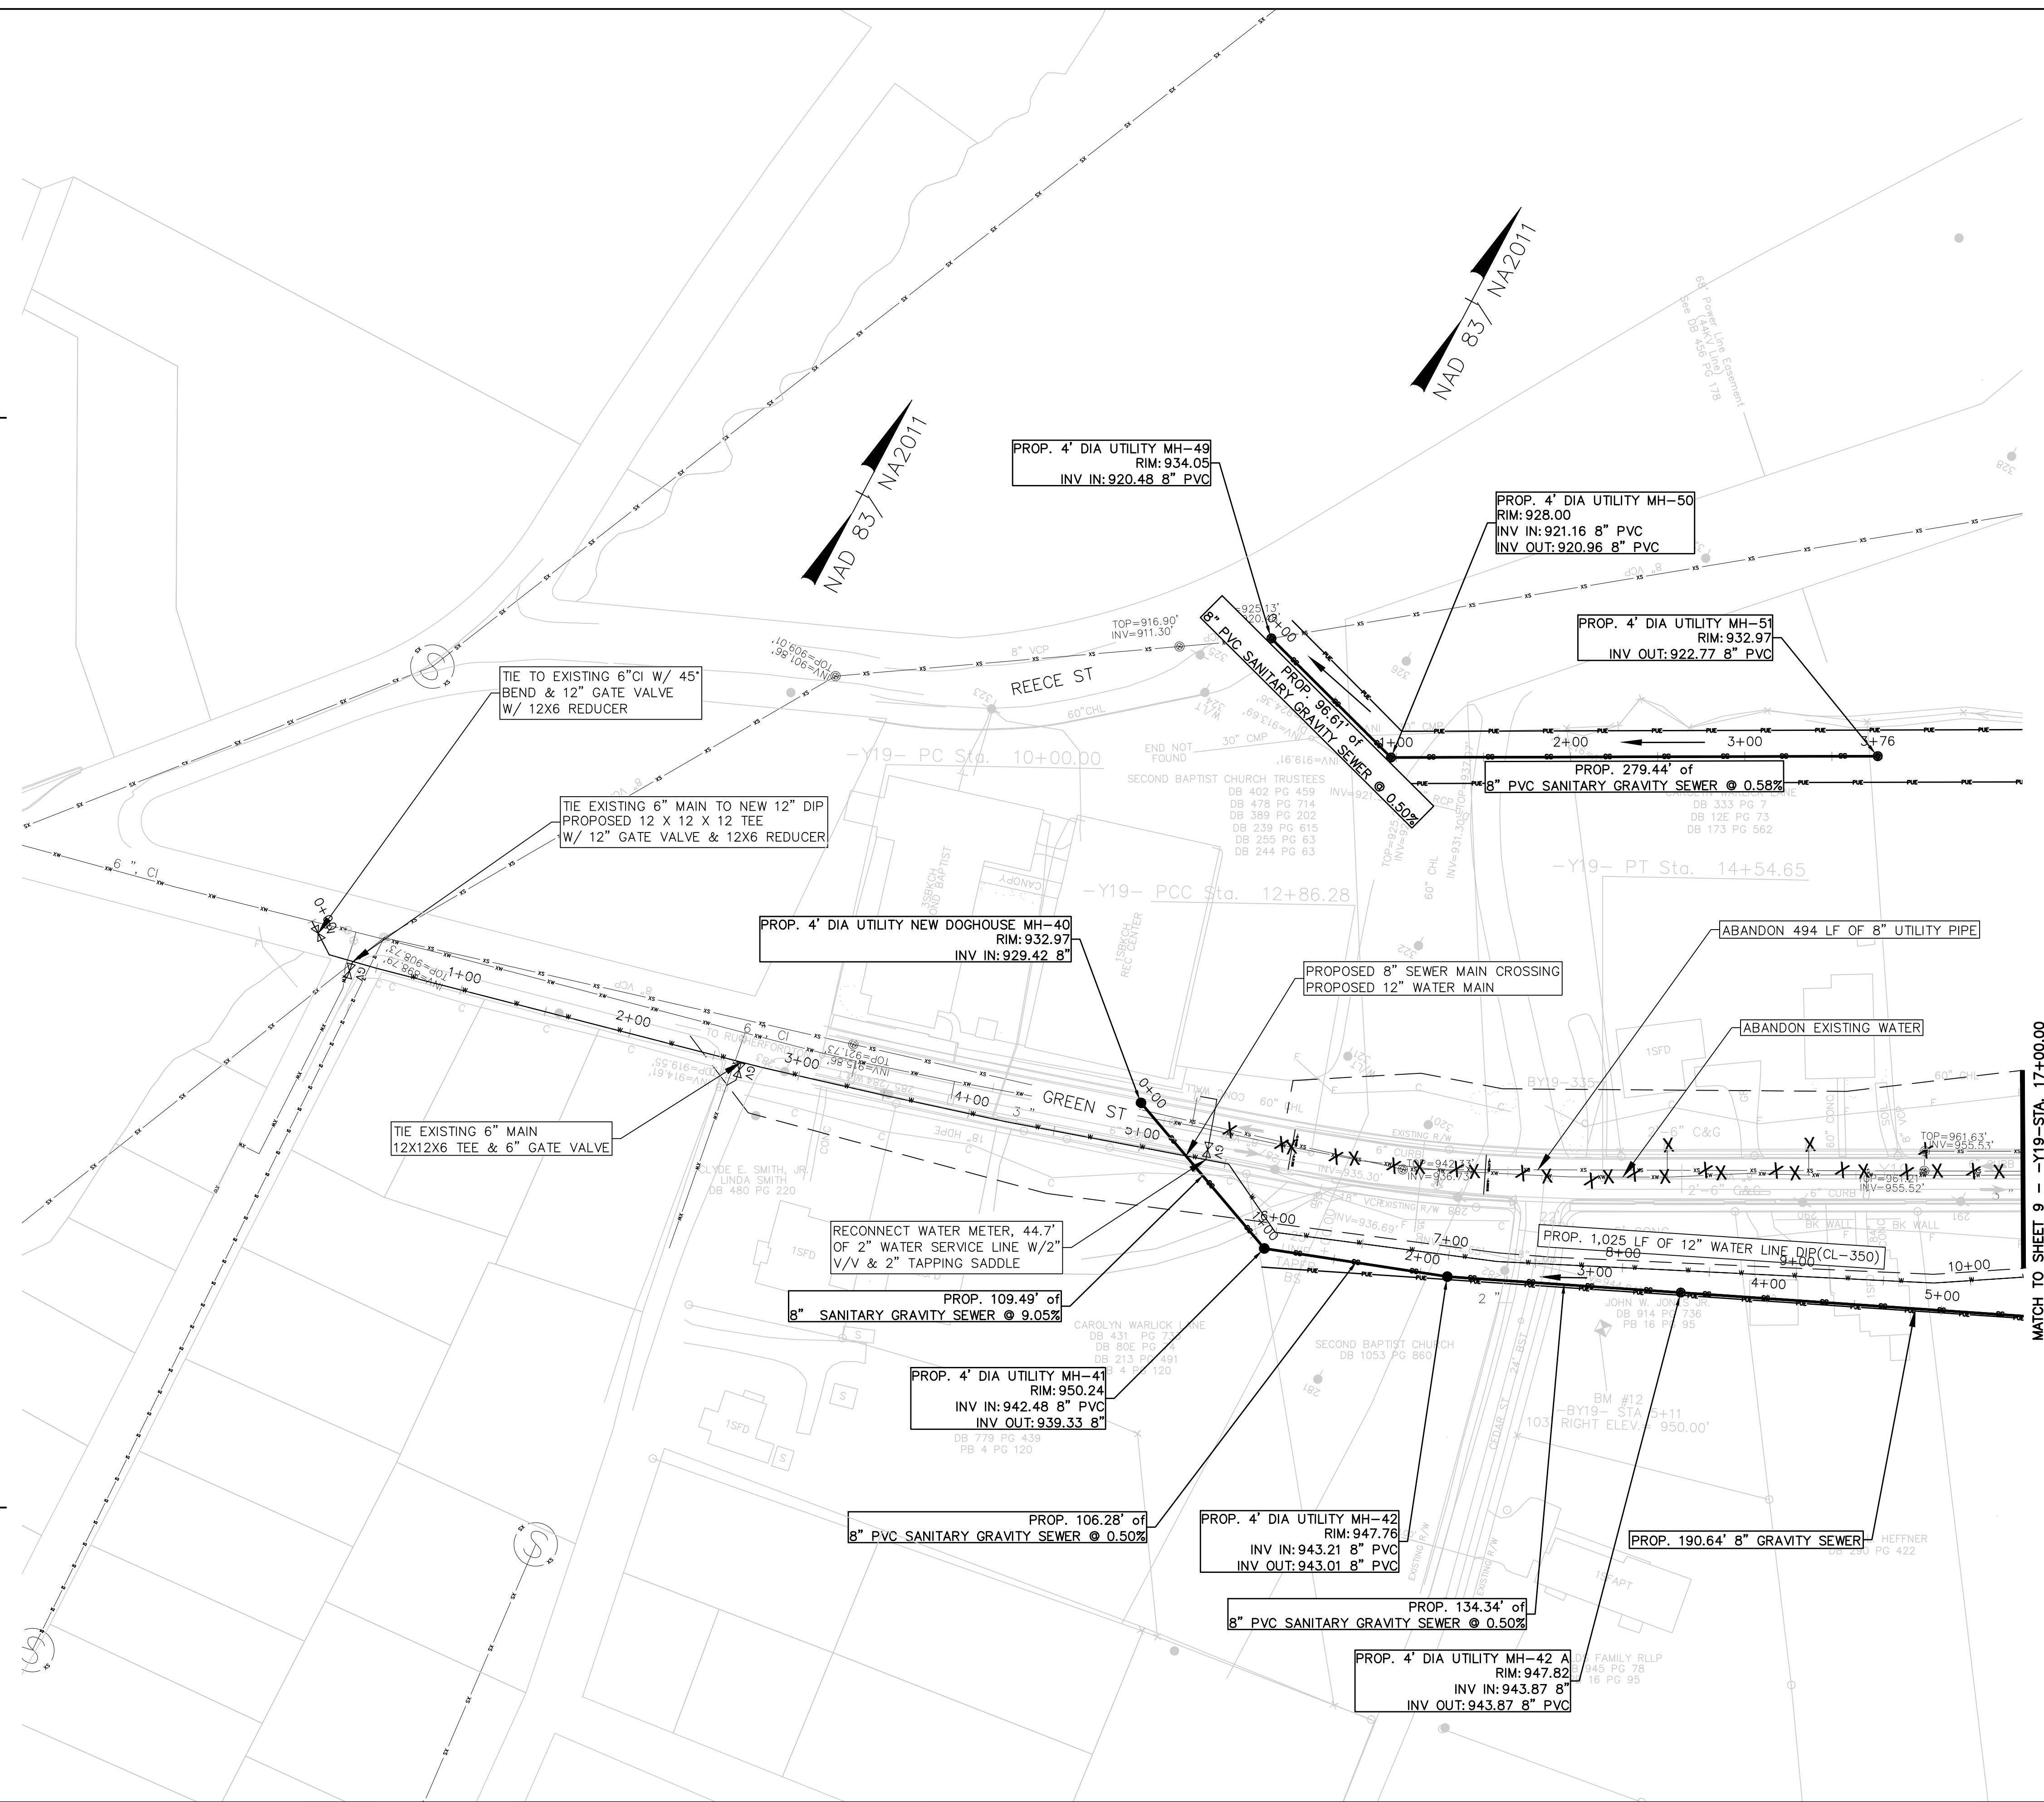

UTILITY OWNER  
 WATER: BROAD RIVER WATER AUTHORITY  
 SANITARY SEWER: TOWN OF RUTHERFORDTON

PROFILE  
 SEE UC-37 & UC-38 FOR  
 WATER PROFILE  
 STA. 0 + 00 TO 22 + 64  
 SEE UC-39 & UC-40 FOR  
 SEWER PROFILE  
 STA. 0 + 00 TO 16 + 23  
 SEE UC-41 FOR SEWER PROFILE  
 STA. 0 + 00 TO 3 + 76