
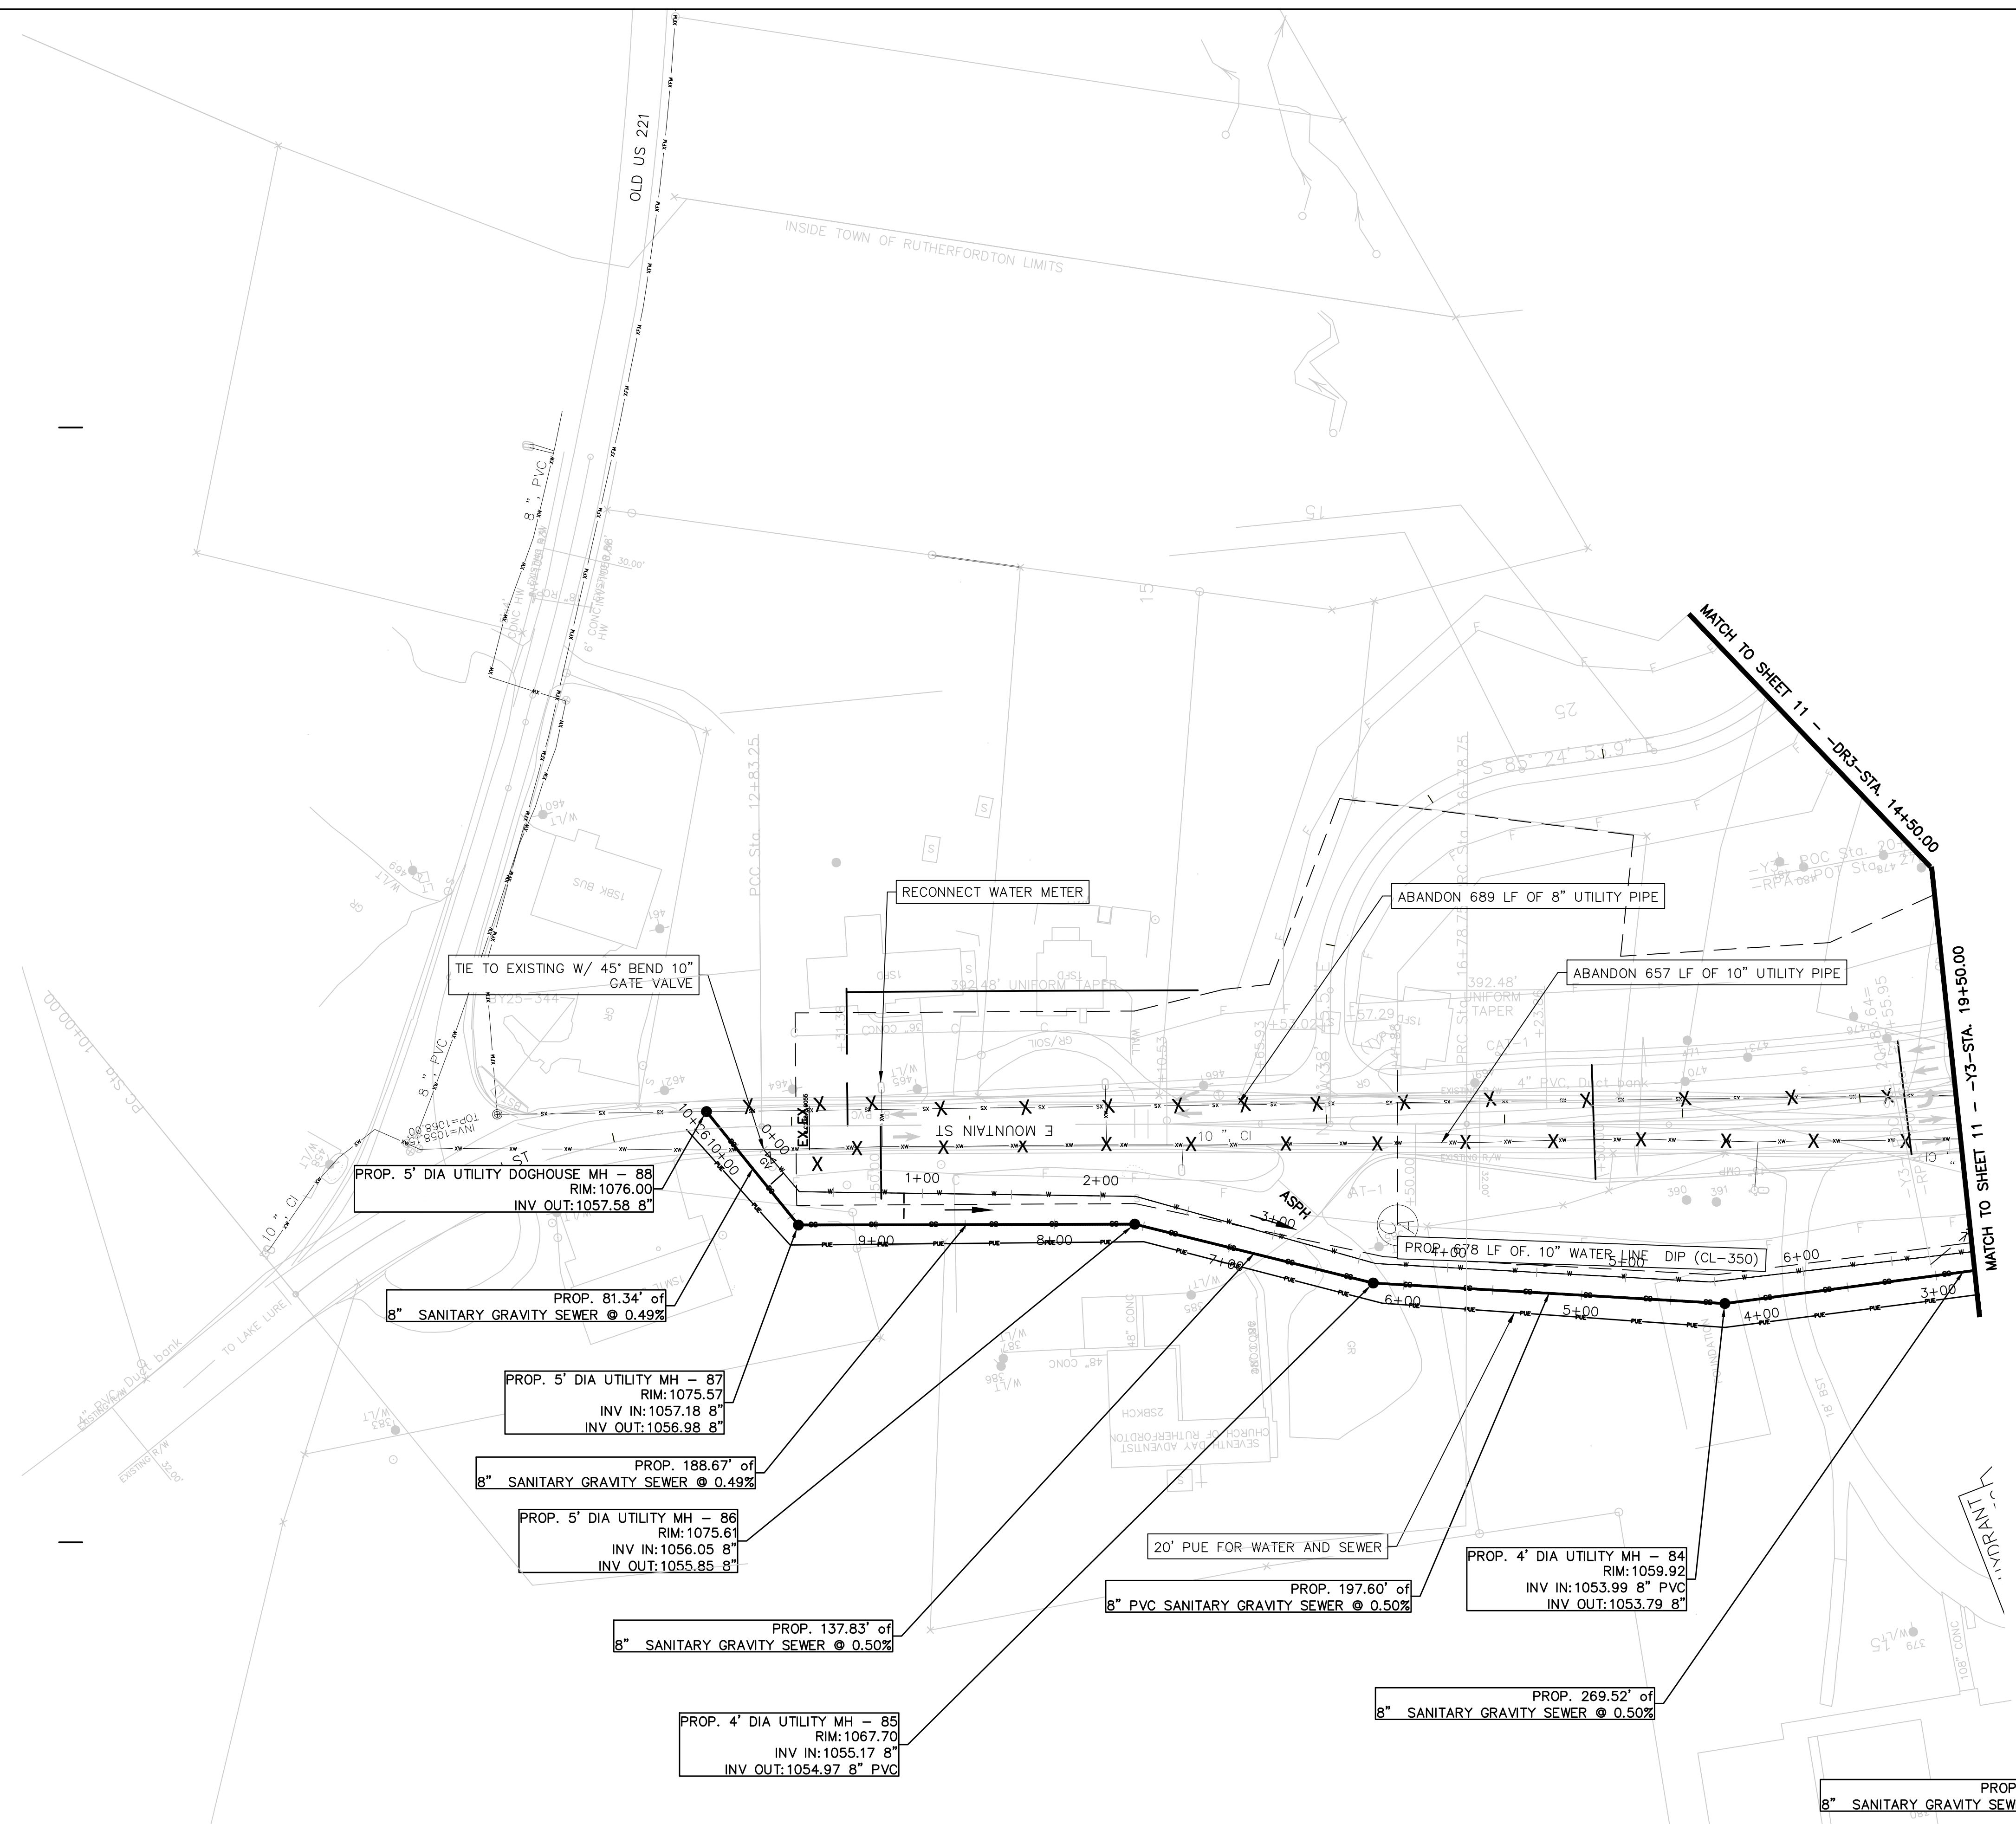


PROJECT REFERENCE NO.	R-2233BB	SHEET NO.	UC-27
DESIGNED BY:			
DRAWN BY:			
CHECKED BY:			
APPROVED BY:			
REVISED:			
NORTH CAROLINA DEPARTMENT OF TRANSPORTATION		10/20/2021	
UTILITIES ENGINEERING SEC. PHONE: (919) 707-6690 FAX: (919) 250-4151		PLANS ONLY	

UTILITY CONSTRUCTION

DOCUMENT NOT CONSIDERED FINAL
UNLESS ALL SIGNATURES COMPLETED



UTILITY OWNER
WATER: BROAD RIVER WATER AUTHORITY
SANITARY SEWER: TOWN OF RUTHERFORDTON

PROFILE
SEE UC-43 FOR WATER PROFILE
STA. 0 + 00 TO 22 + 12
SEE UC-44 FOR SEWER PROFILE
STA. 0 + 00 TO 10 + 23