


09/08/99

TIP PROJECT: R-2233BB

STATE OF NORTH CAROLINA DIVISION OF HIGHWAYS

T.I.P. NO.	SHEET NO.
R-2233BB	UO-1



NOTE:
ALL UTILITY WORK SHOWN ON THIS SHEET WILL BE DONE BY OTHERS. NO PAYMENT WILL BE MADE TO THE CONTRACTOR FOR UTILITY WORK SHOWN ON THIS SHEET.

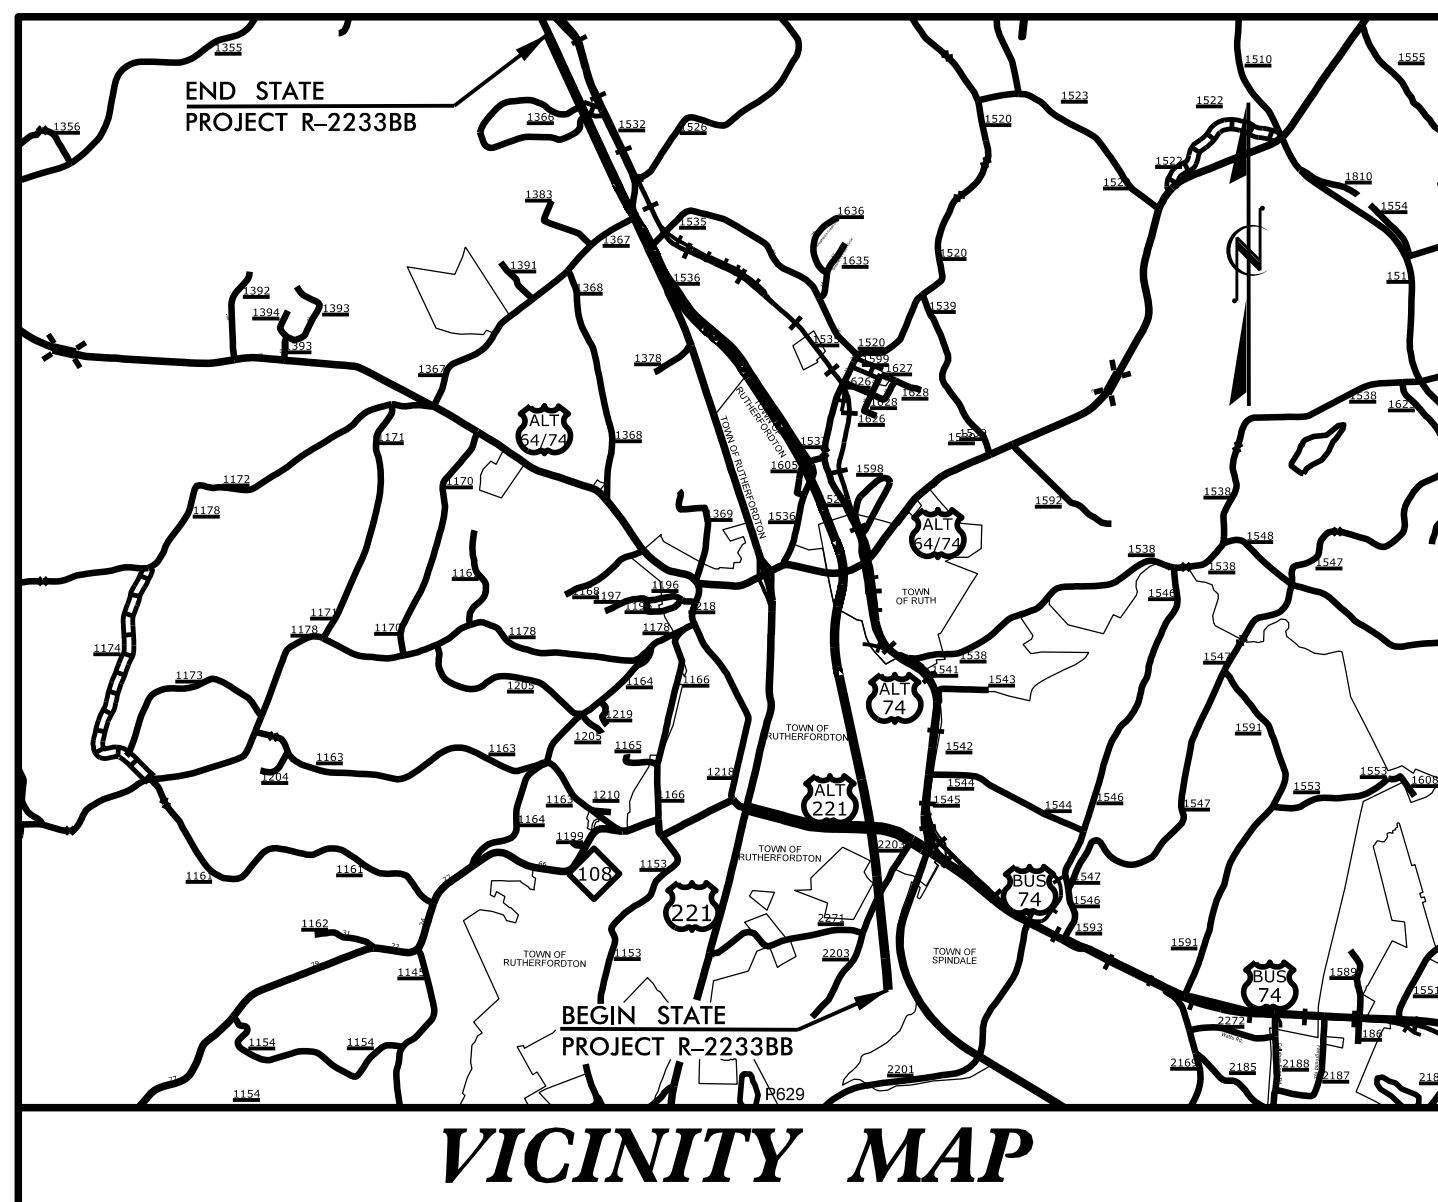

UTILITIES BY OTHERS PLANS RUTHERFORD COUNTY

LOCATION: US 221 SOUTH OF US 74 BUSINESS (CHARLOTTE ROAD)
TO NORTH OF SR 1366 (ROPER LOOP ROAD)

TYPE OF WORK: POWER (TRANSMISSION), POWER (DISTRIBUTION),
GAS (DISTRIBUTION), TELECOMMUNICATIONS

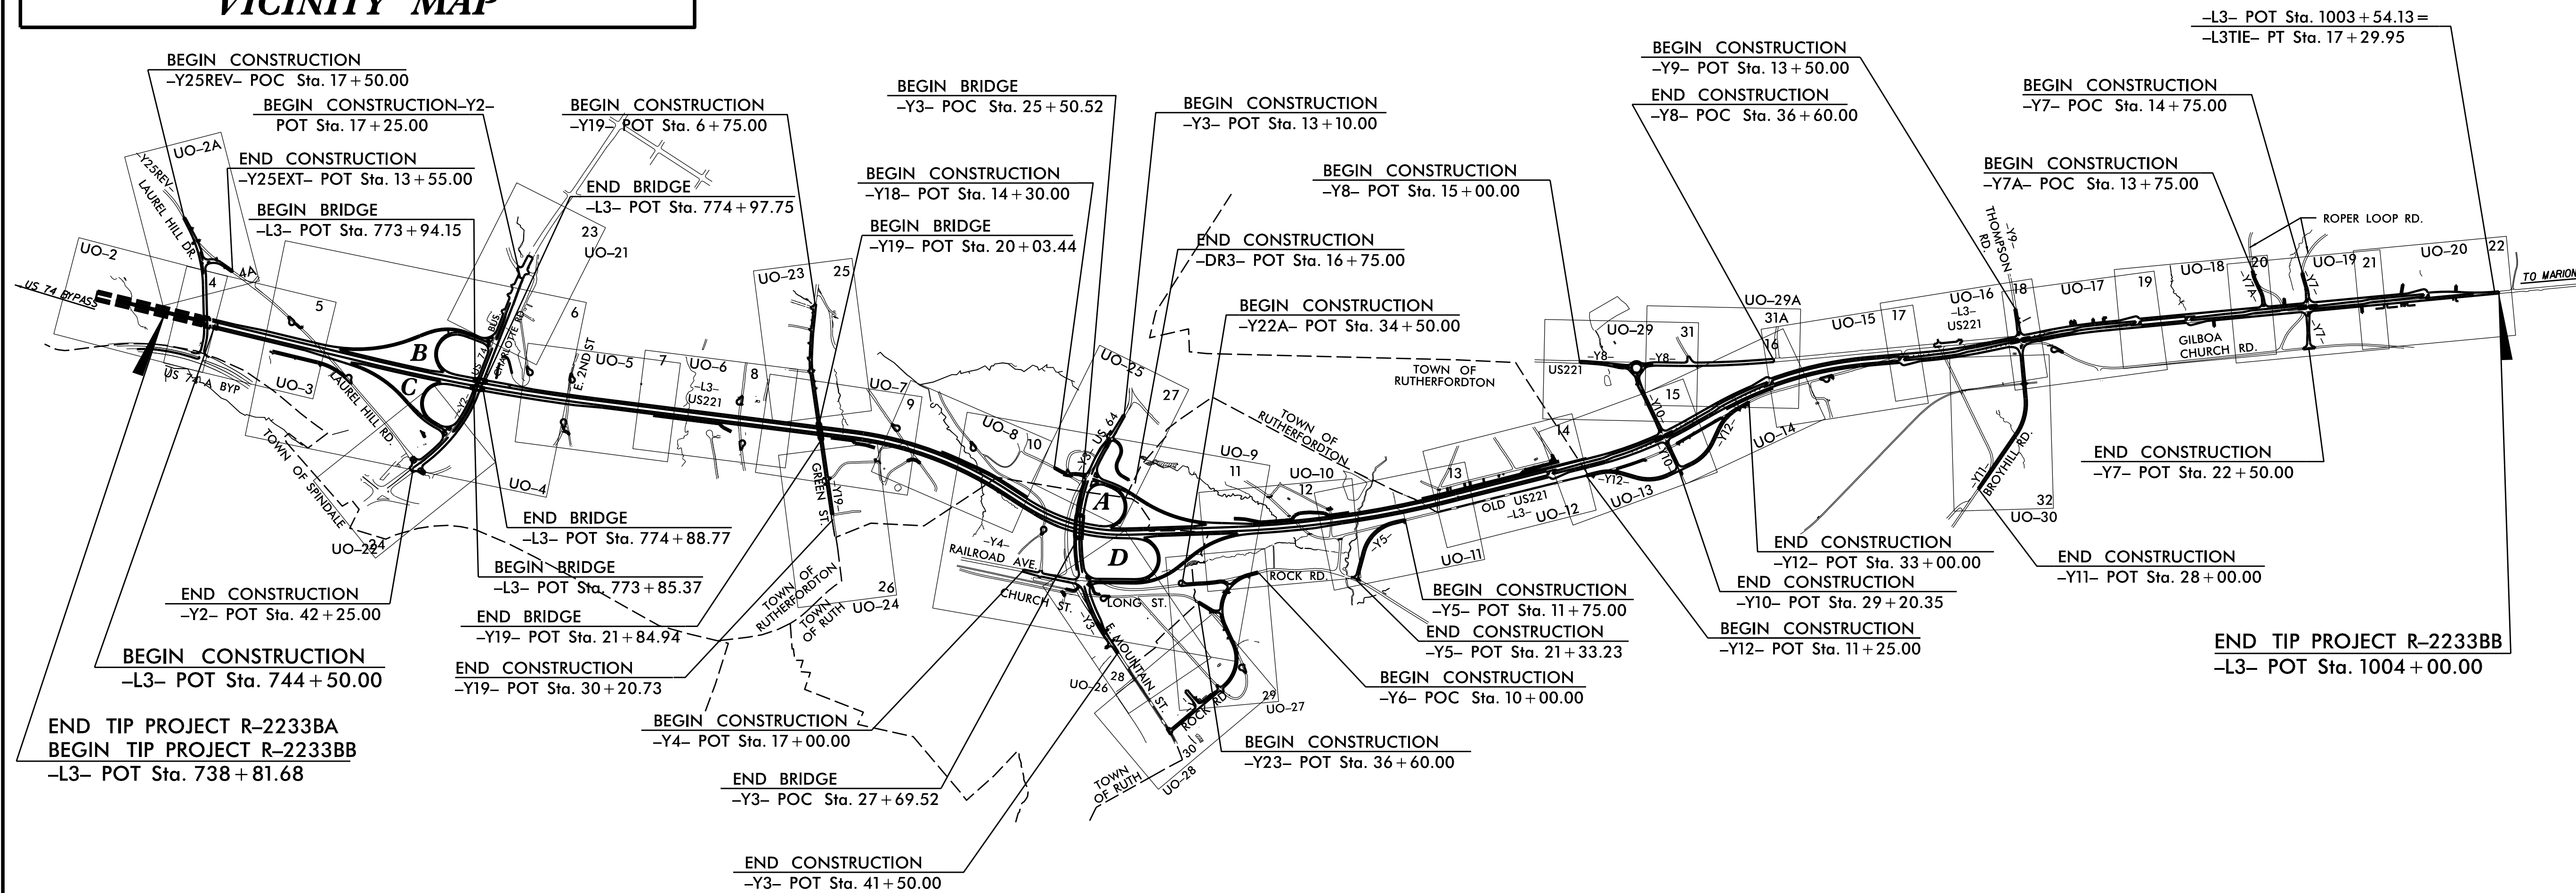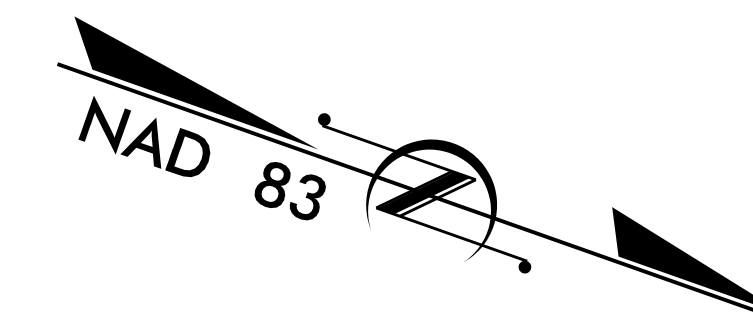

GRAPHIC SCALES



INDEX OF SHEETS

SHEET NO.:

UO-1
UO-2 THRU UO-30

DESCRIPTION:

TITLE SHEET
UBO PLAN SHEETS


UTILITY OWNERS WITH CONFLICTS

- (A) POWER (TRANSMISSION) - DUKE ENERGY
- (B) POWER (DISTRIBUTION) - DUKE ENERGY
- (C) GAS - DOMINION ENERGY (PSNC GAS)
- (D) COMMUNICATIONS - AT&T
- (E) COMMUNICATIONS - PANGAEA INTERNET
- (F) COMMUNICATIONS - NORTHLAND COMMUNICATIONS

PREPARED IN THE OFFICE OF:



2641 Sumner Boulevard
Suite 116
Raleigh, NC 27616
(919) 878-7466

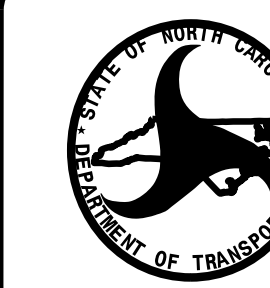

DIVISION OF HIGHWAYS
UTILITIES UNIT
1555 MAIL SERVICES CENTER
RALEIGH, NC 27699-1555
PHONE (919) 707-6690
FAX (919) 250-4151

MICHAEL BRIGHT UTILITIES REGIONAL ENGINEER
JONG-TAE YOON, PE UTILITIES ENGINEER
AMY YORK UTILITIES AREA COORDINATOR
STEVE TREXLER UTILITIES COORDINATOR

\$\$\$\$\$ SYSTEM TIME\$\$\$\$\$
\$\$\$\$\$ DDON\$\$\$\$\$
\$\$\$\$\$ USERNAME\$\$\$\$\$