
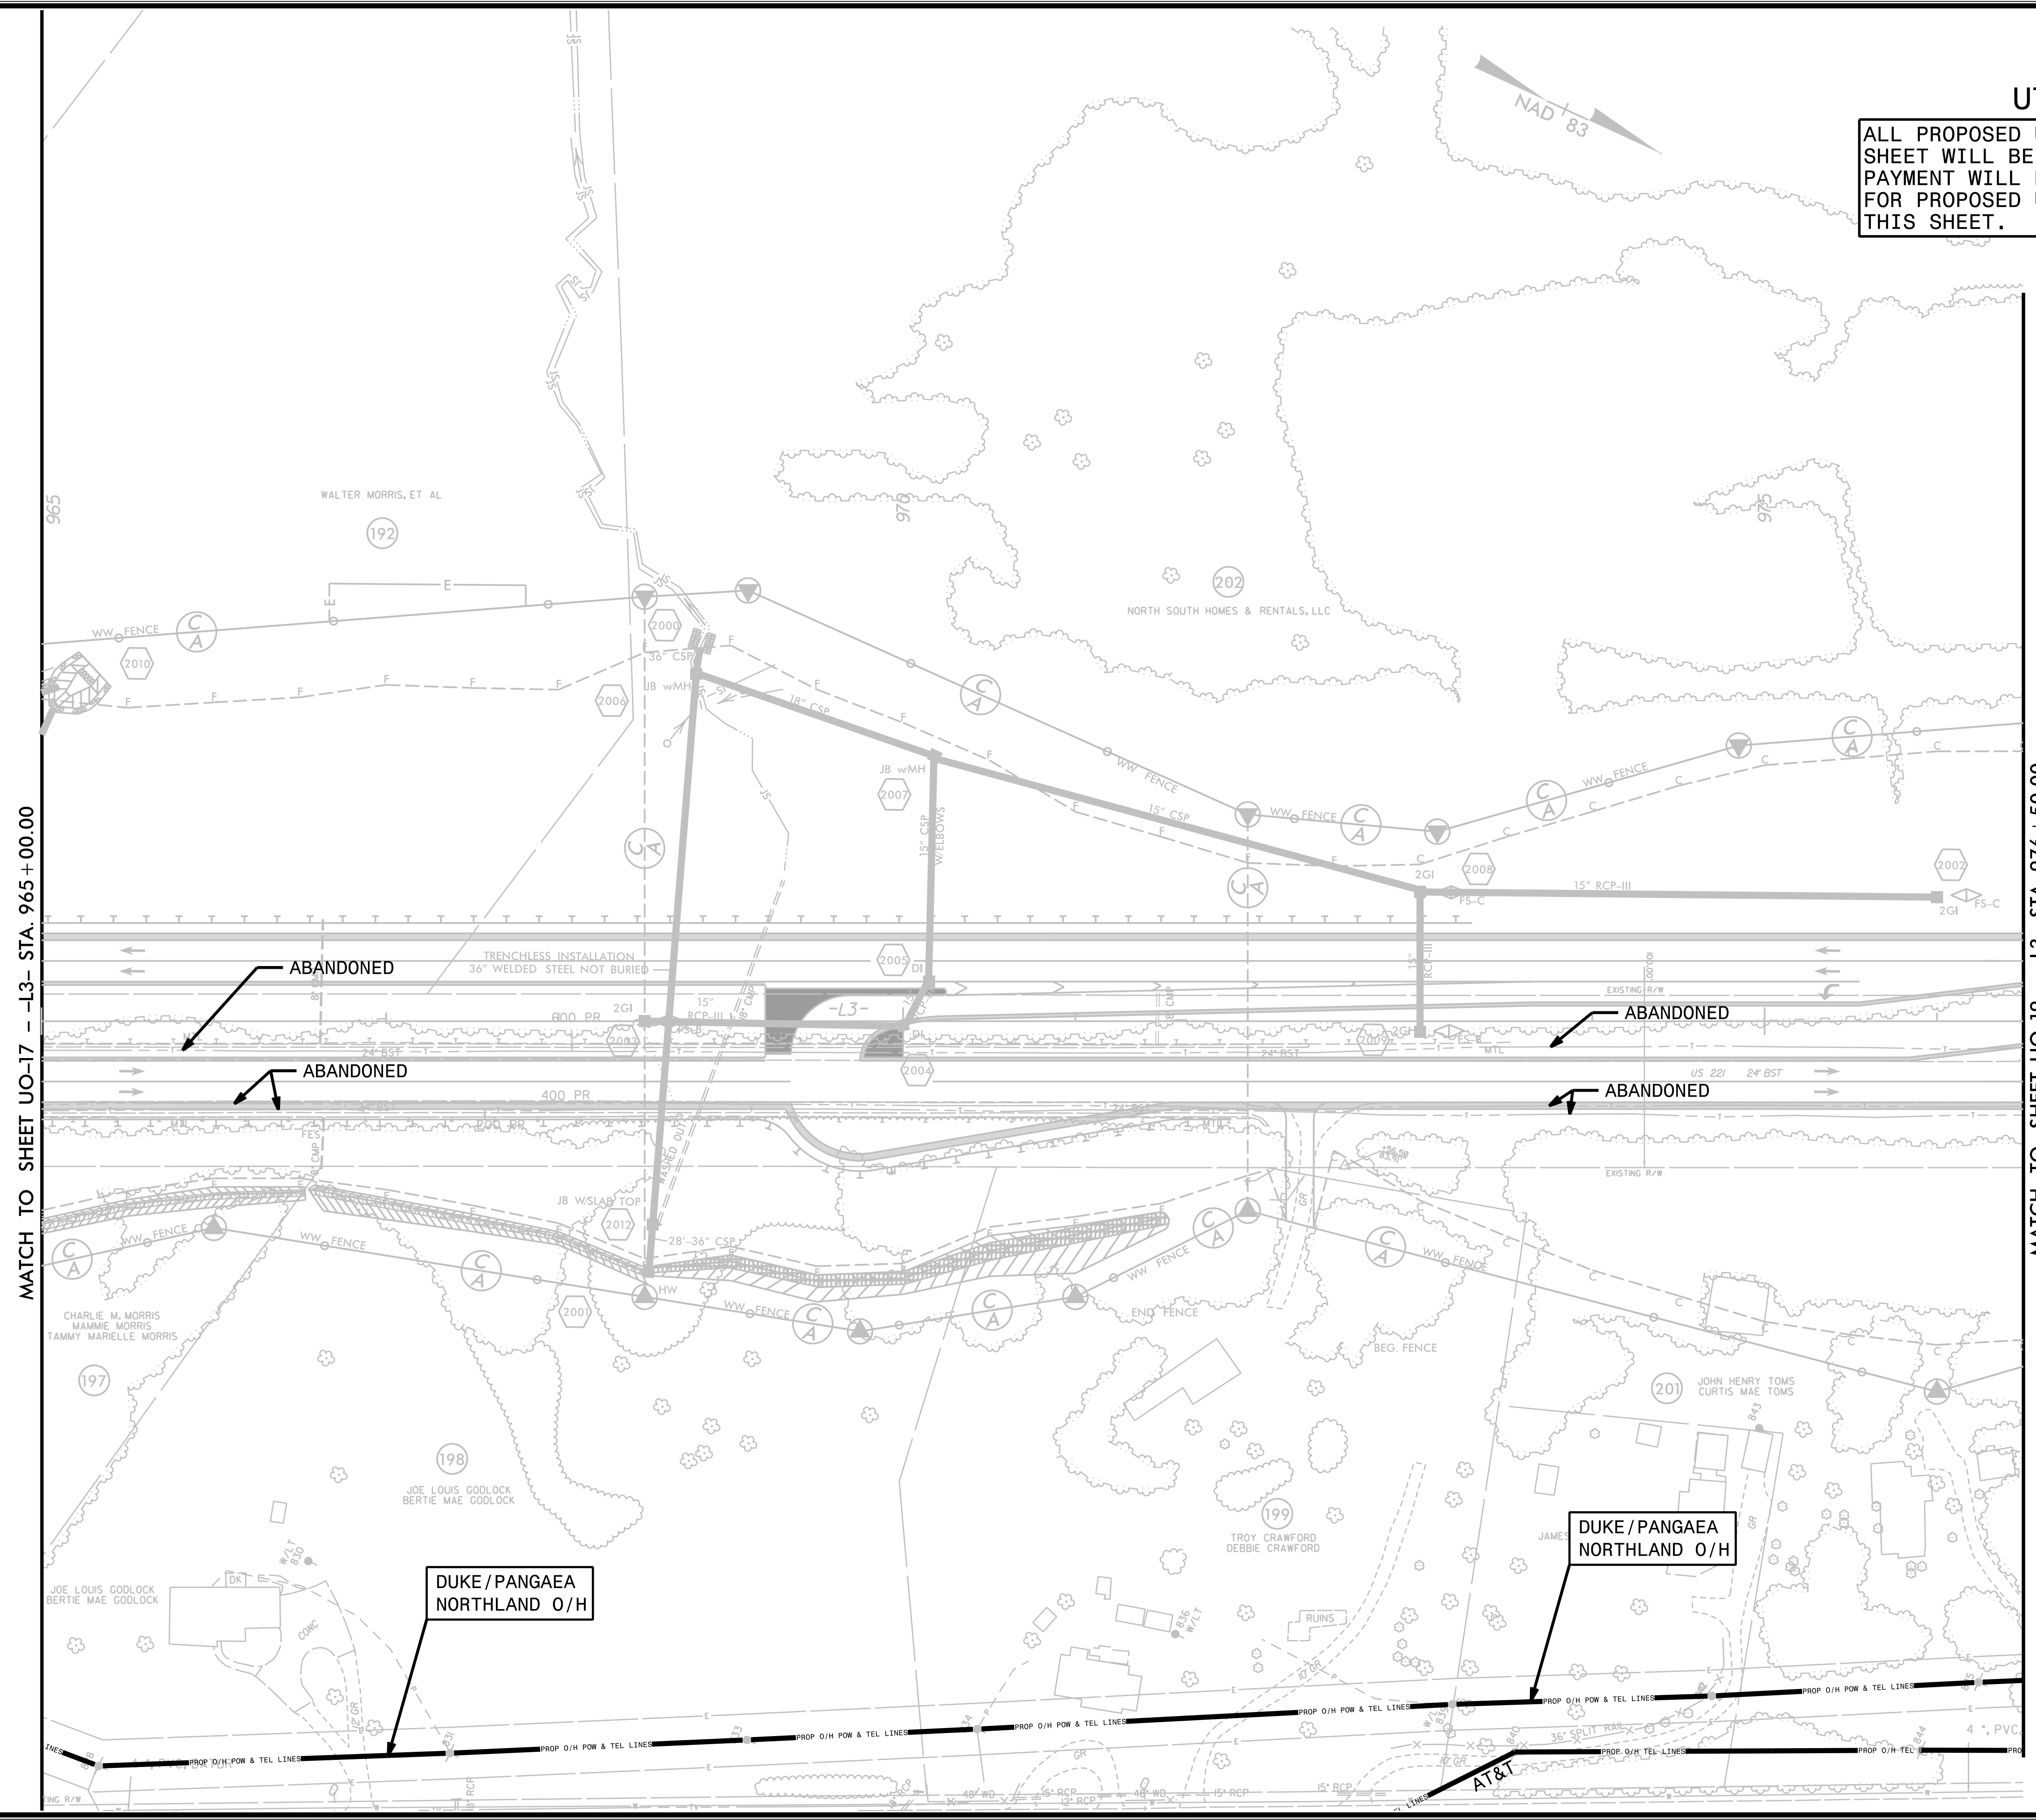


### UTILITIES BY OTHERS

ALL PROPOSED UTILITY WORK SHOWN ON THIS SHEET WILL BE DONE BY OTHERS. NO PAYMENT WILL BE MADE TO THE CONTRACTOR FOR PROPOSED UTILITY WORK SHOWN ON THIS SHEET.

5/14/99

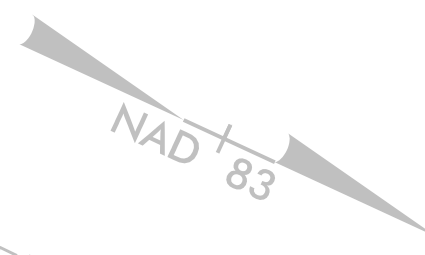

MATCH TO SHEET UO-17 - -L3- STA. 965+00.00

MATCH TO SHEET UO-19 - -L3- STA. 976+50.00

ABANDONED

ABANDONED

ABANDONED

ABANDONED

DUKE / PANGAEA  
NORTHLAND O/H

DUKE / PANGAEA  
NORTHLAND O/H

AT&T

66  
67  
00