


UTILITIES BY OTHERS


ALL PROPOSED UTILITY WORK SHOWN ON THIS SHEET WILL BE DONE BY OTHERS. NO PAYMENT WILL BE MADE TO THE CONTRACTOR FOR PROPOSED UTILITY WORK SHOWN ON THIS SHEET.

5/14/99

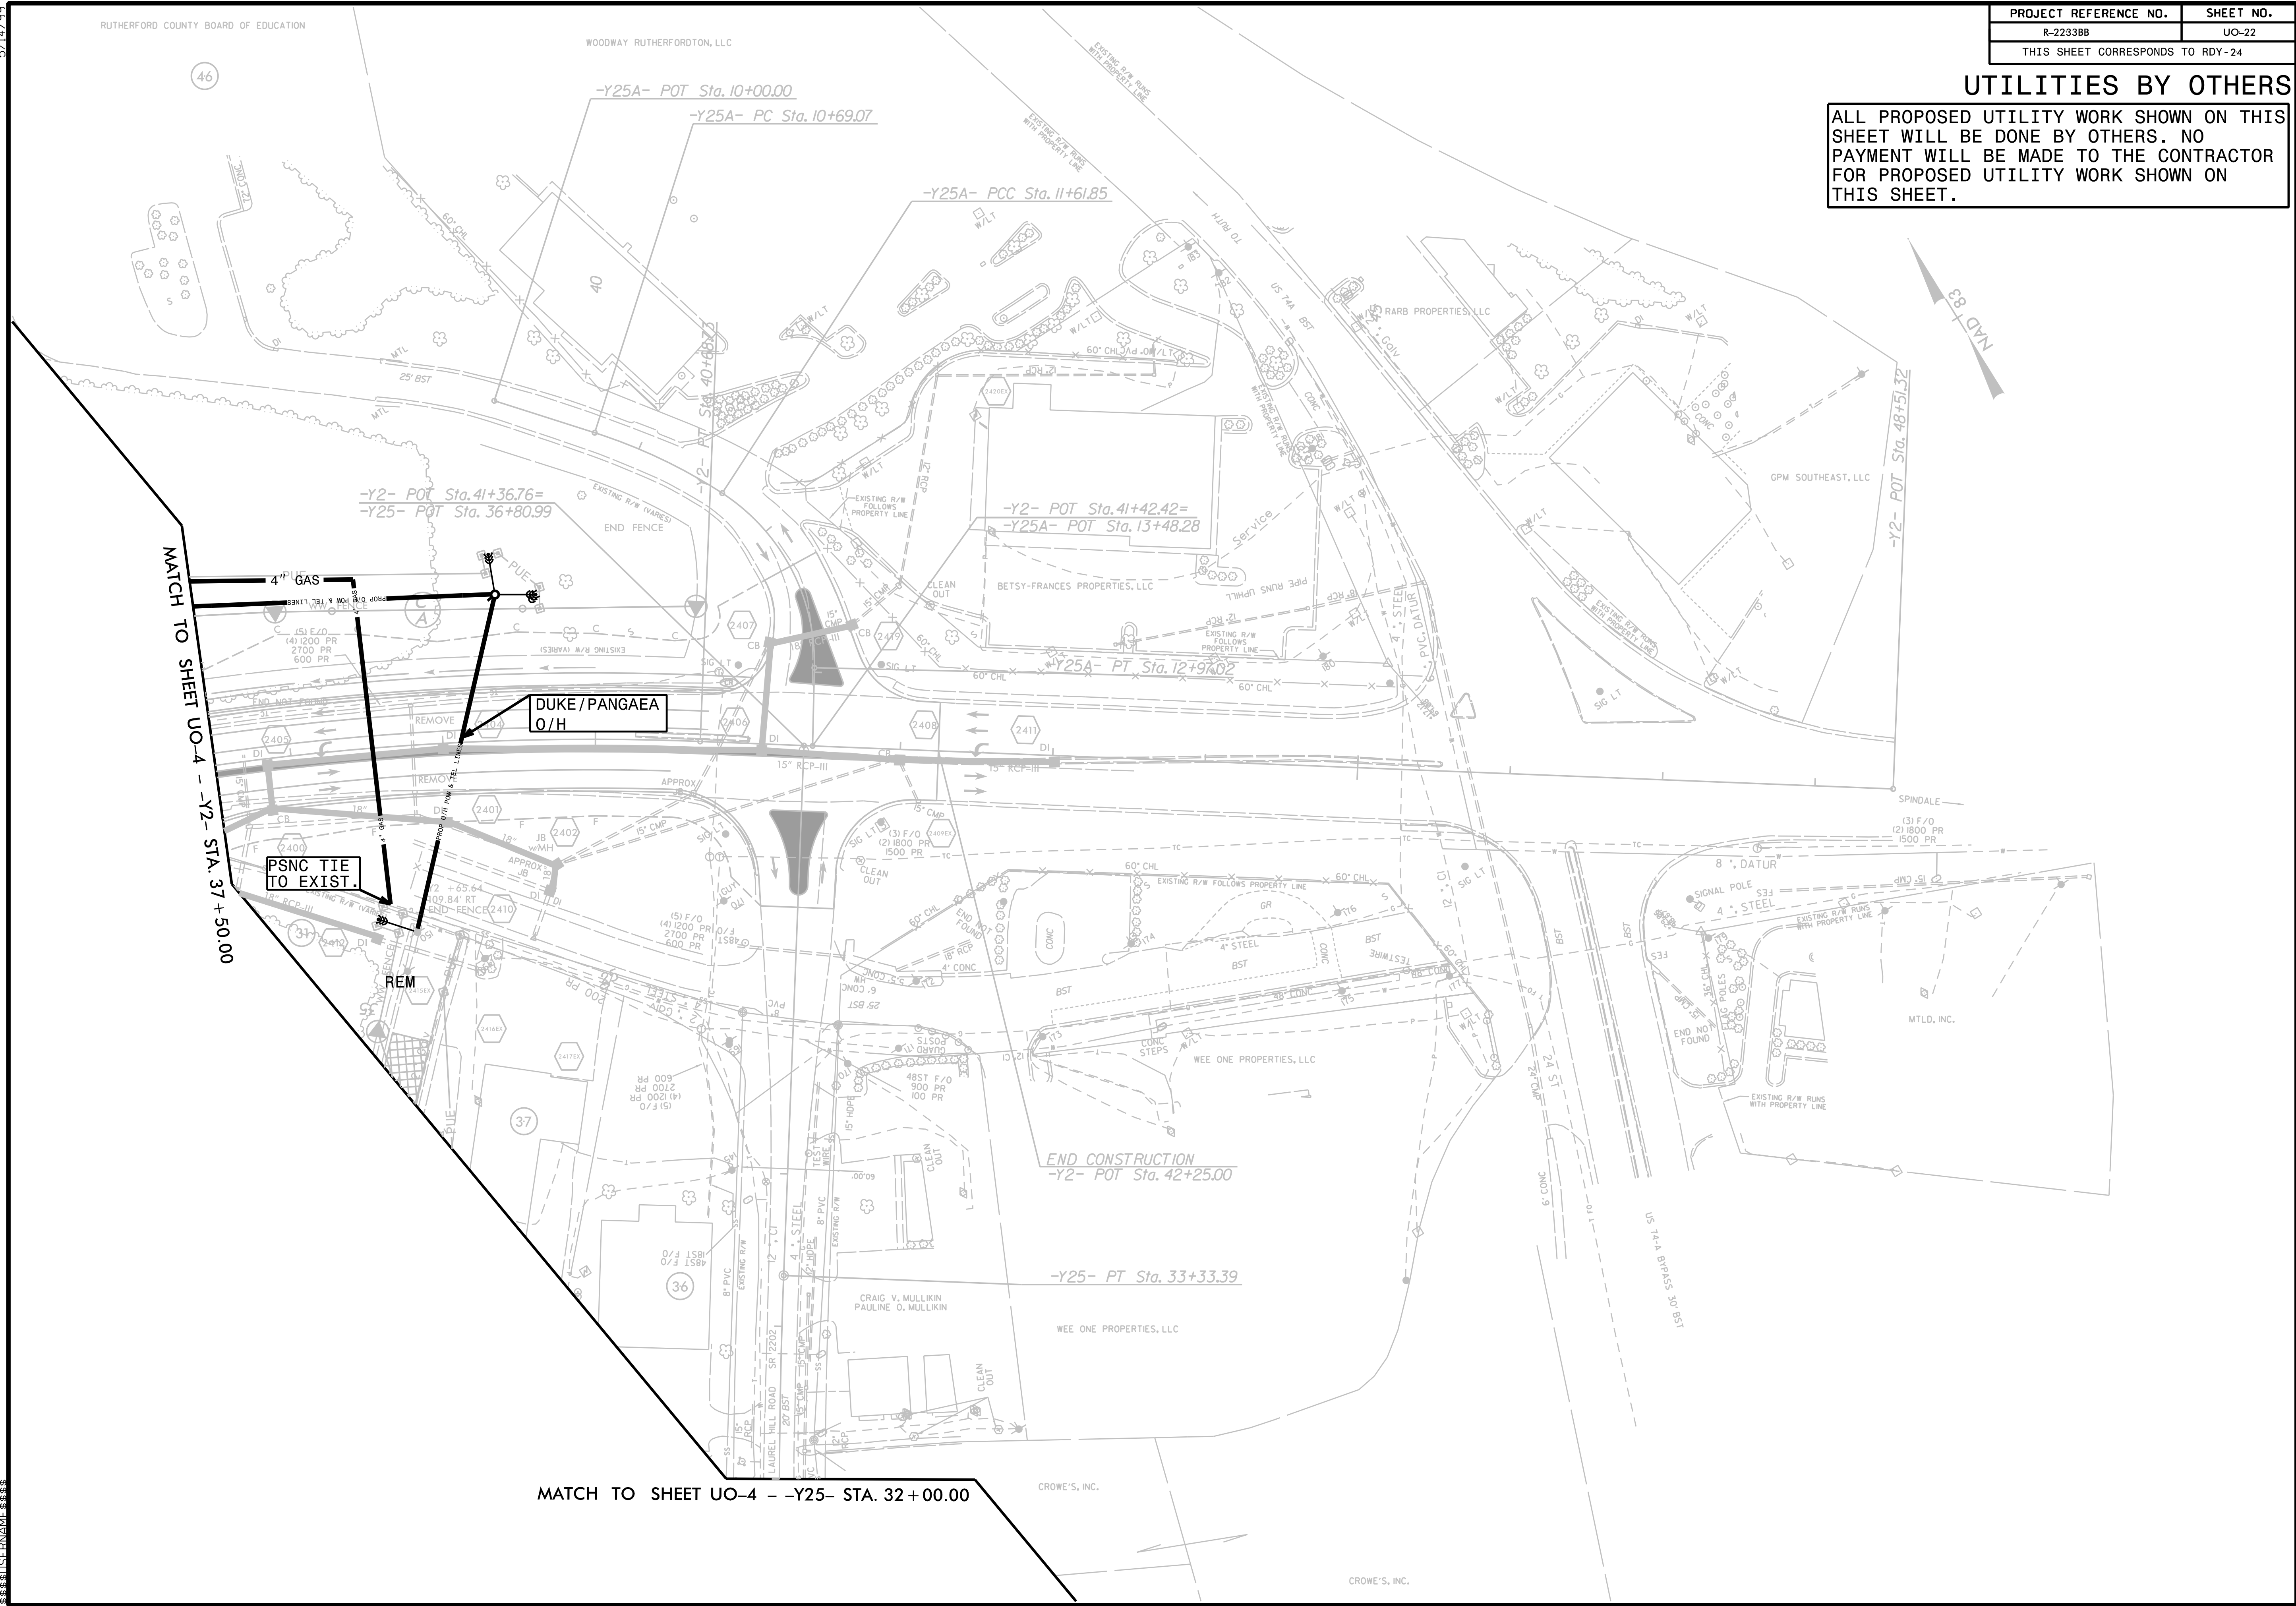

MATCH TO SHEET UO-4 -Y2- STA. 37+50.00

MATCH TO SHEET UO-4 -Y25- STA. 32+00.00

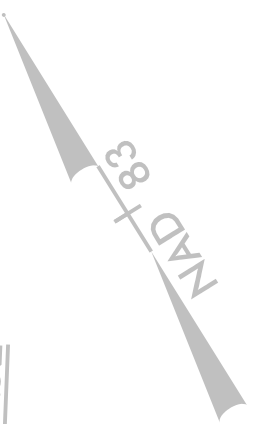

RUTHERFORD COUNTY BOARD OF EDUCATION

WOODWAY RUTHERFORD, LLC

RARB PROPERTIES, LLC

GPM SOUTHEAST, LLC

BETSY-FRANCES PROPERTIES, LLC

WEE ONE PROPERTIES, LLC

CRAIG V. MULLIKIN
PAULINE O. MULLIKIN

CROWE'S, INC.

CROWE'S, INC.

PSNC TIE
TO EXIST.

DUKE/PANGAEA
O/H

END CONSTRUCTION
-Y2- POT Sta. 42+25.00

46

37

36

MTLD, INC.


LAUREL HILL ROAD SR 2202

-Y2- POT Sta. 41+36.76=
-Y25- POT Sta. 36+80.99

-Y25A- PCC Sta. 11+61.85

-Y2- POT Sta. 41+42.42=
-Y25A- POT Sta. 13+48.28

-Y25A- PT Sta. 12+94.02

-Y25- PT Sta. 33+33.39


SPINDALE

(S) F/O
(2) 1800 PR
1500 PR

8" DATUR

SIGNAL POLE
FES

4" STEEL

EXISTING R/W RUNS
WITH PROPERTY LINE

END NO FOUND

16" CHL

16" CHL

EXISTING R/W RUNS
WITH PROPERTY LINE

24" ST

6" CONC

10' 1"












