


6/23/16

| | | |
|--------|---------------------------------|-------------------|
| 0 5 10 | PROJ. REFERENCE NO. R-2233BB | SHEET NO. X-1B |
|--------|---------------------------------|-------------------|

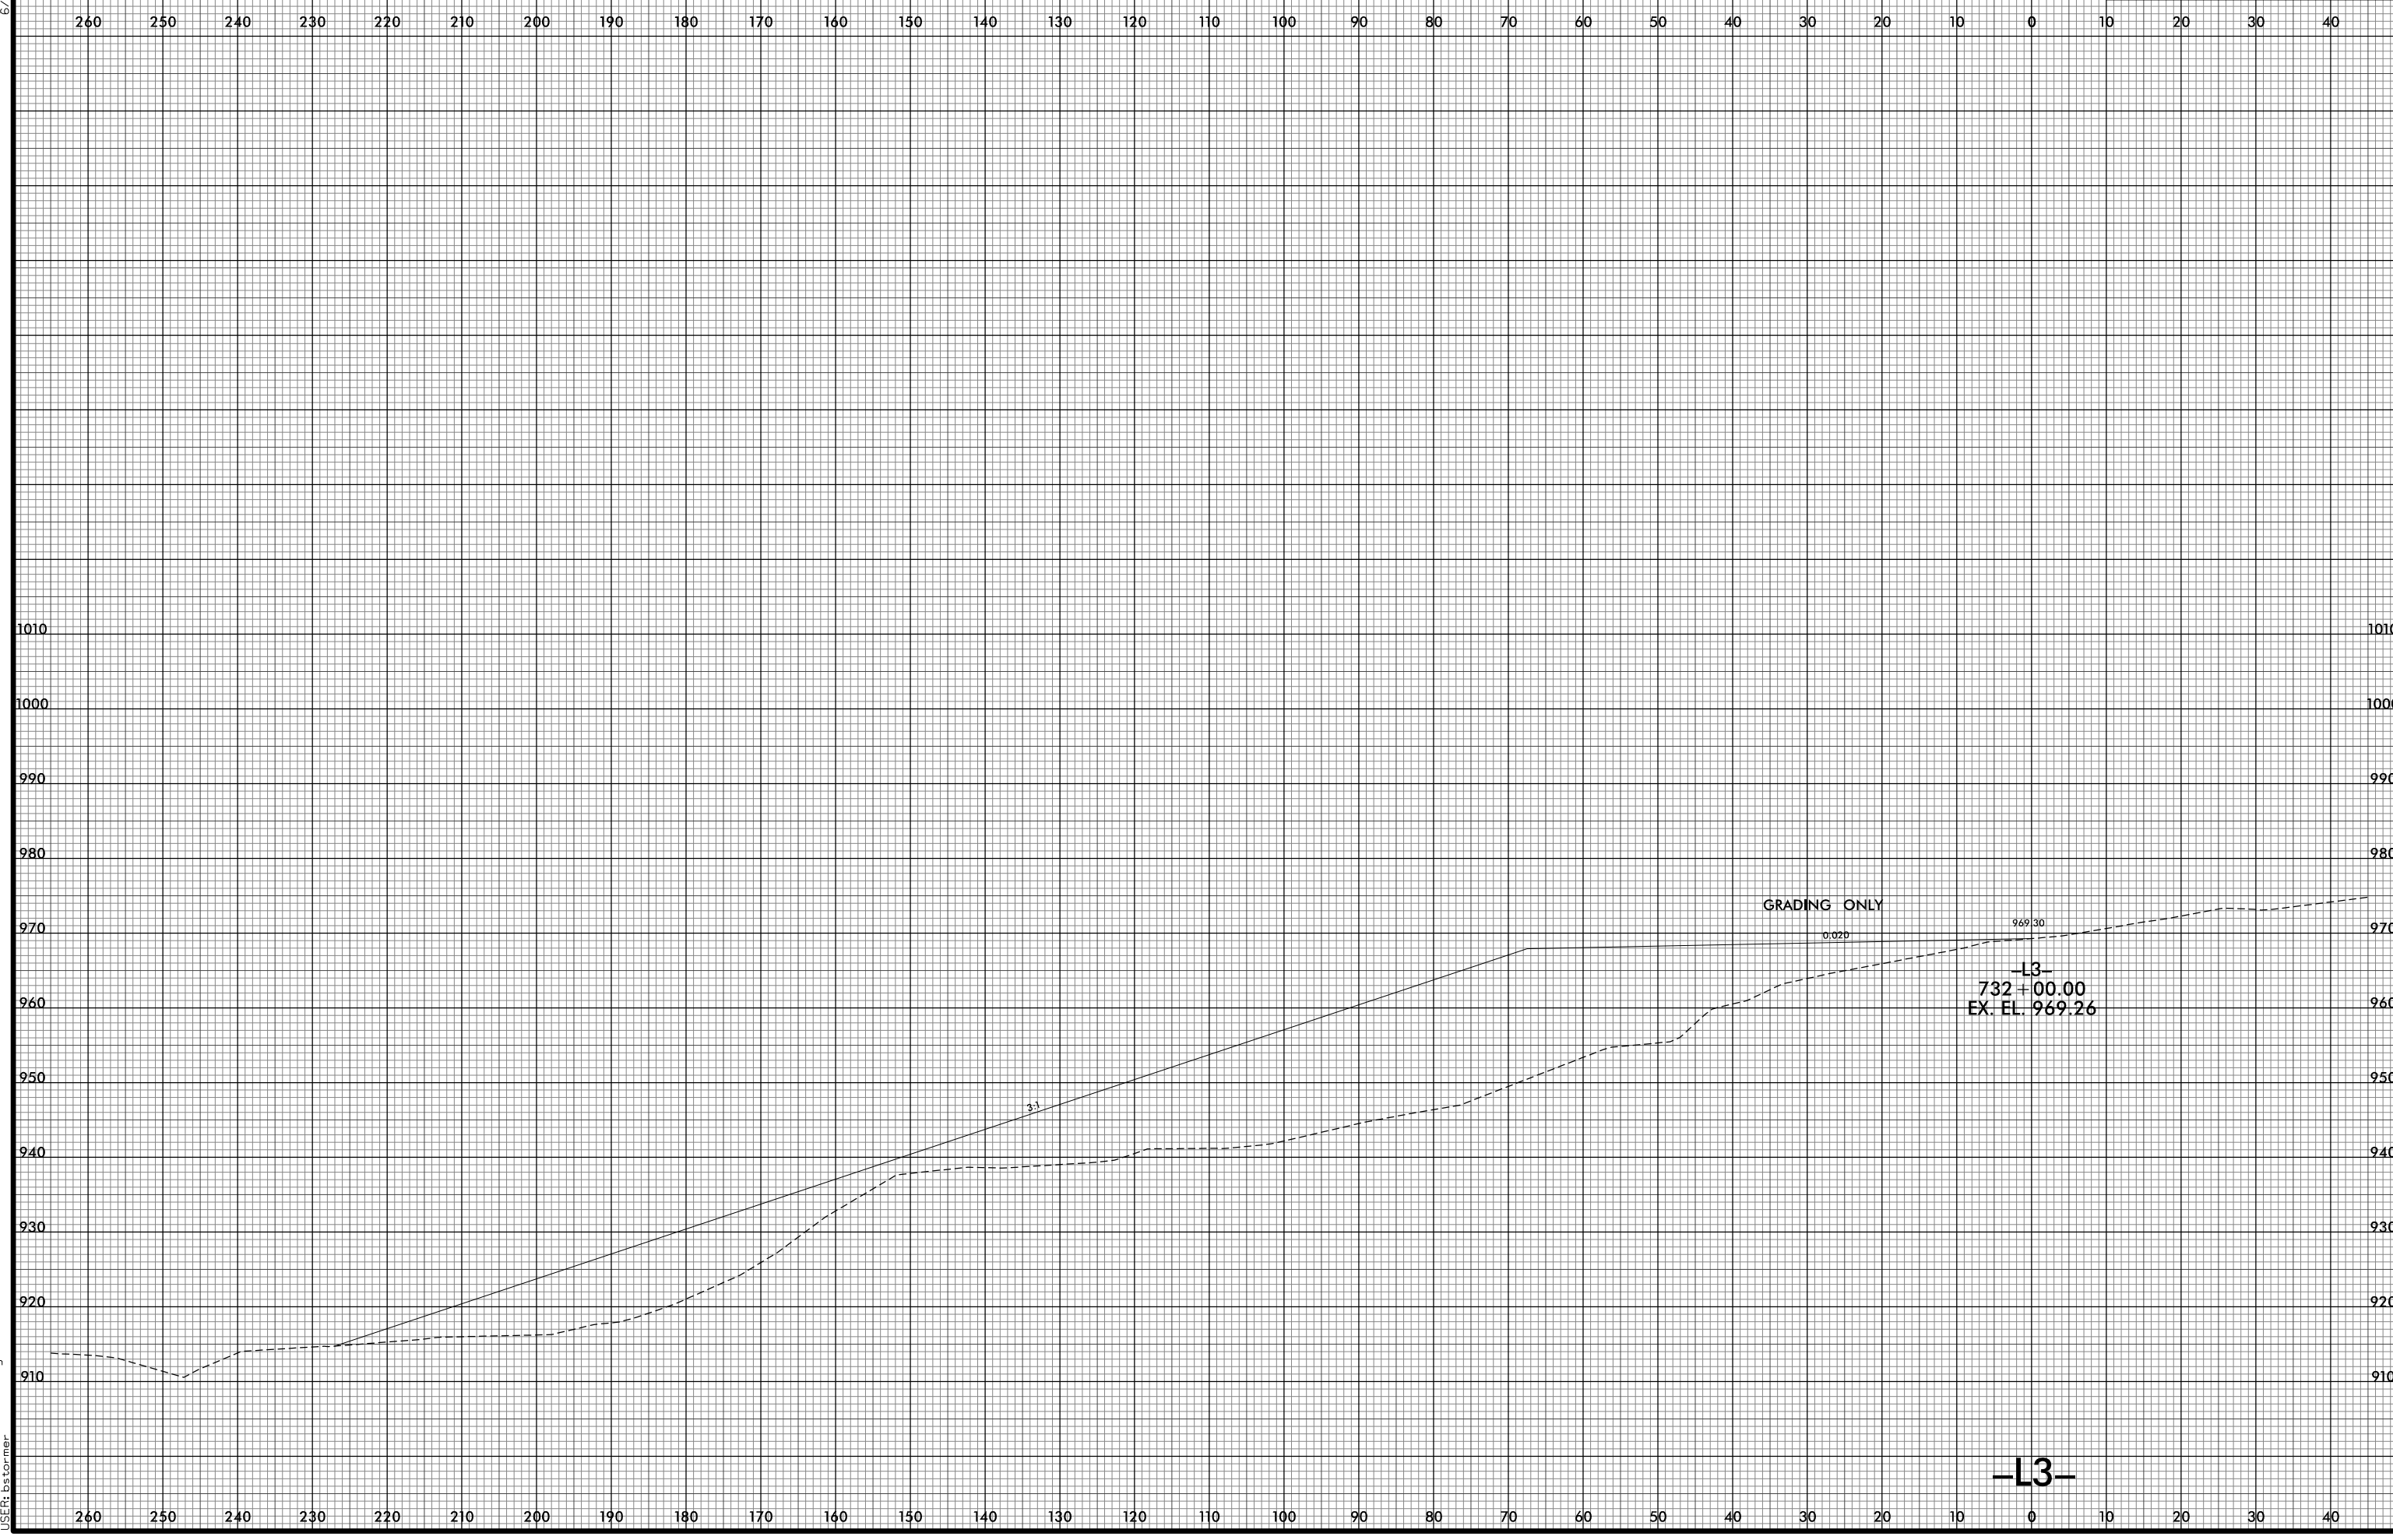

8/10/2021 2:47:16 PM
I:\R2233BB_F0Y_XPL_L13.dgn
USER:bst

-L3-