


6/23/16

40 30 20 10 0 10 20 30 40 50 60 70 80 90 100 110 120 130 140 150 160 170 180 190 200 210 220 230 240 250 260

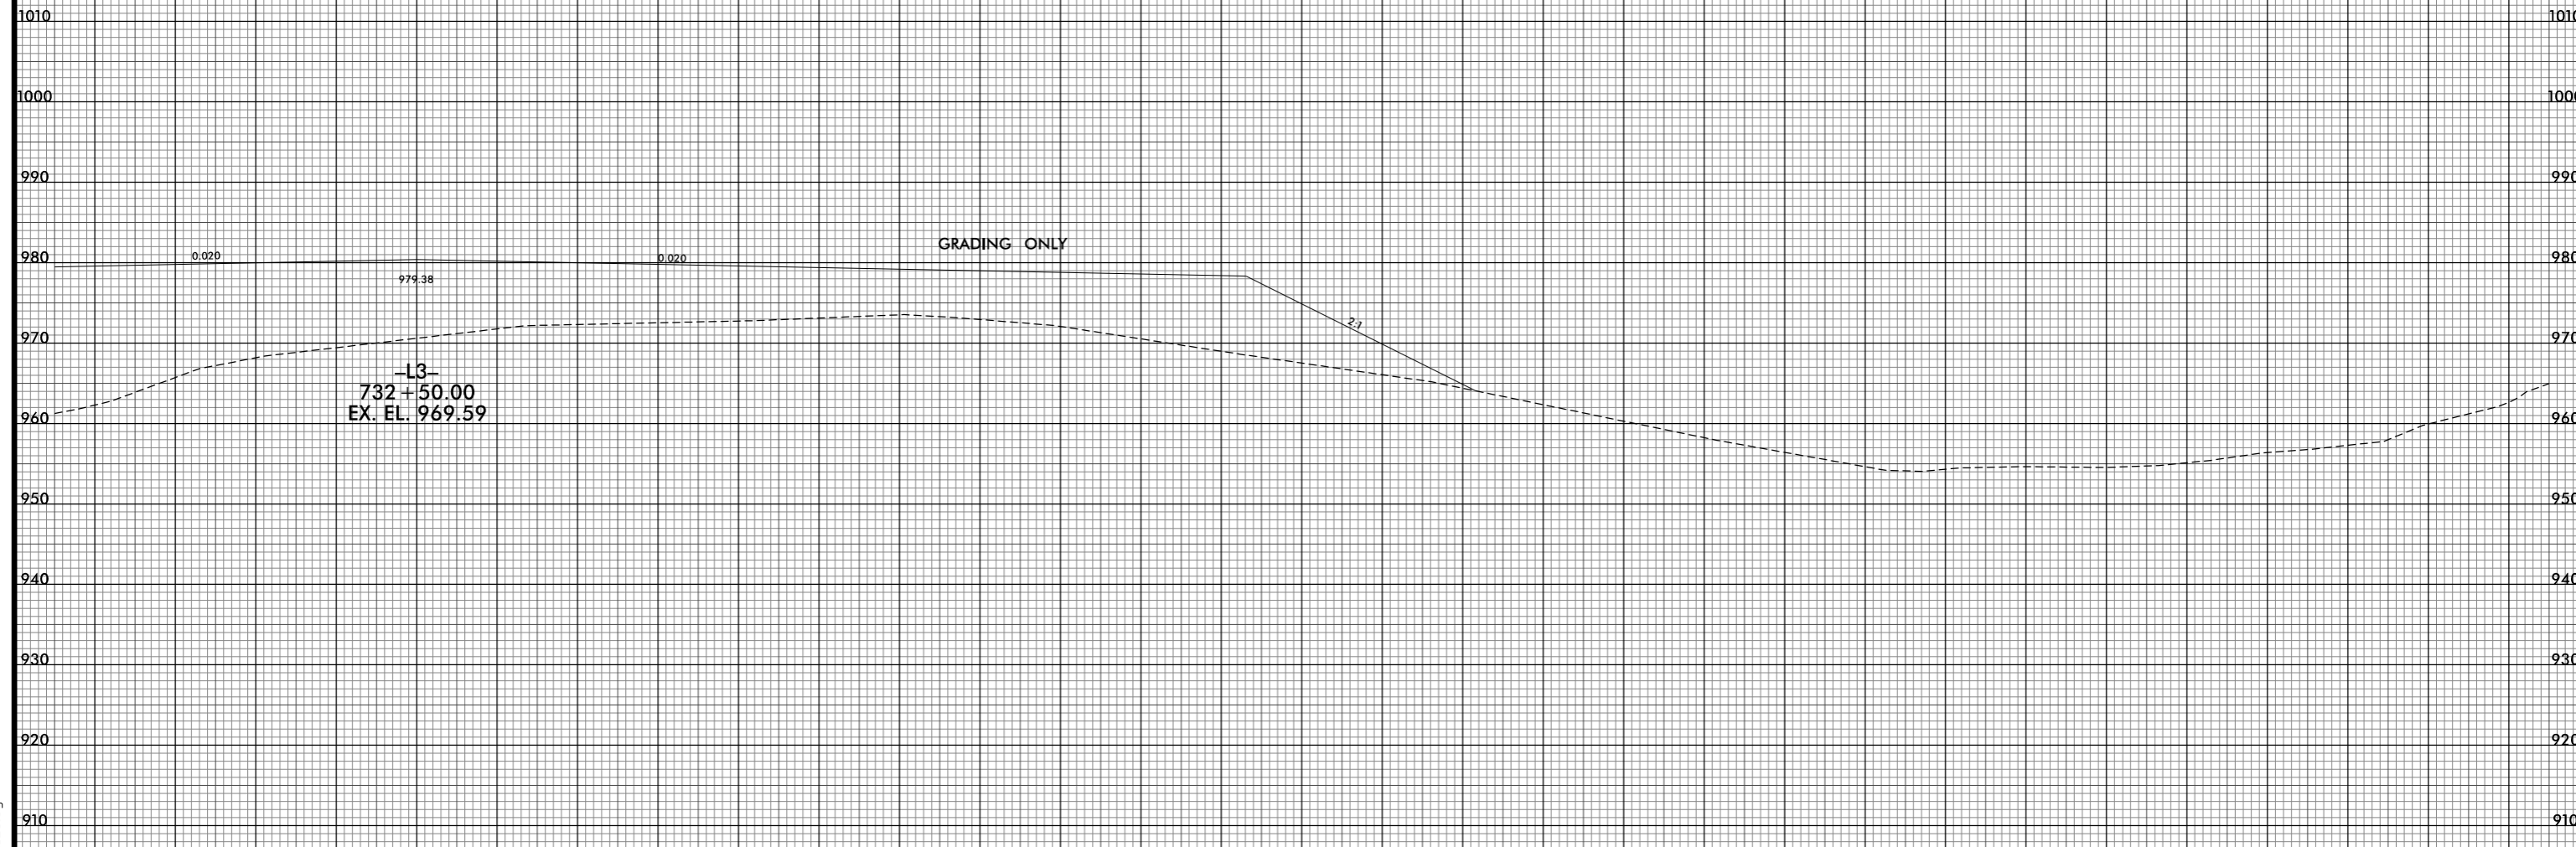

-L3-  
732+50.00  
EX. EL. 969.59

GRADING ONLY

-L3-

40 30 20 10 0 10 20 30 40 50 60 70 80 90 100 110 120 130 140 150 160 170 180 190 200 210 220 230 240 250 260

8/10/2021 12:47:33 PM  
J:\R2233BB6\_F0Y\_XPL\_L13.dgn  
J:\R2233BB6\_F0Y\_XPL\_L13.dgn