


6/23/16

260 250 240 230 220 210 200 190 180 170 160 150 140 130 120 110 100 90 80 70 60 50 40 30 20 10 0 10 20 30 40

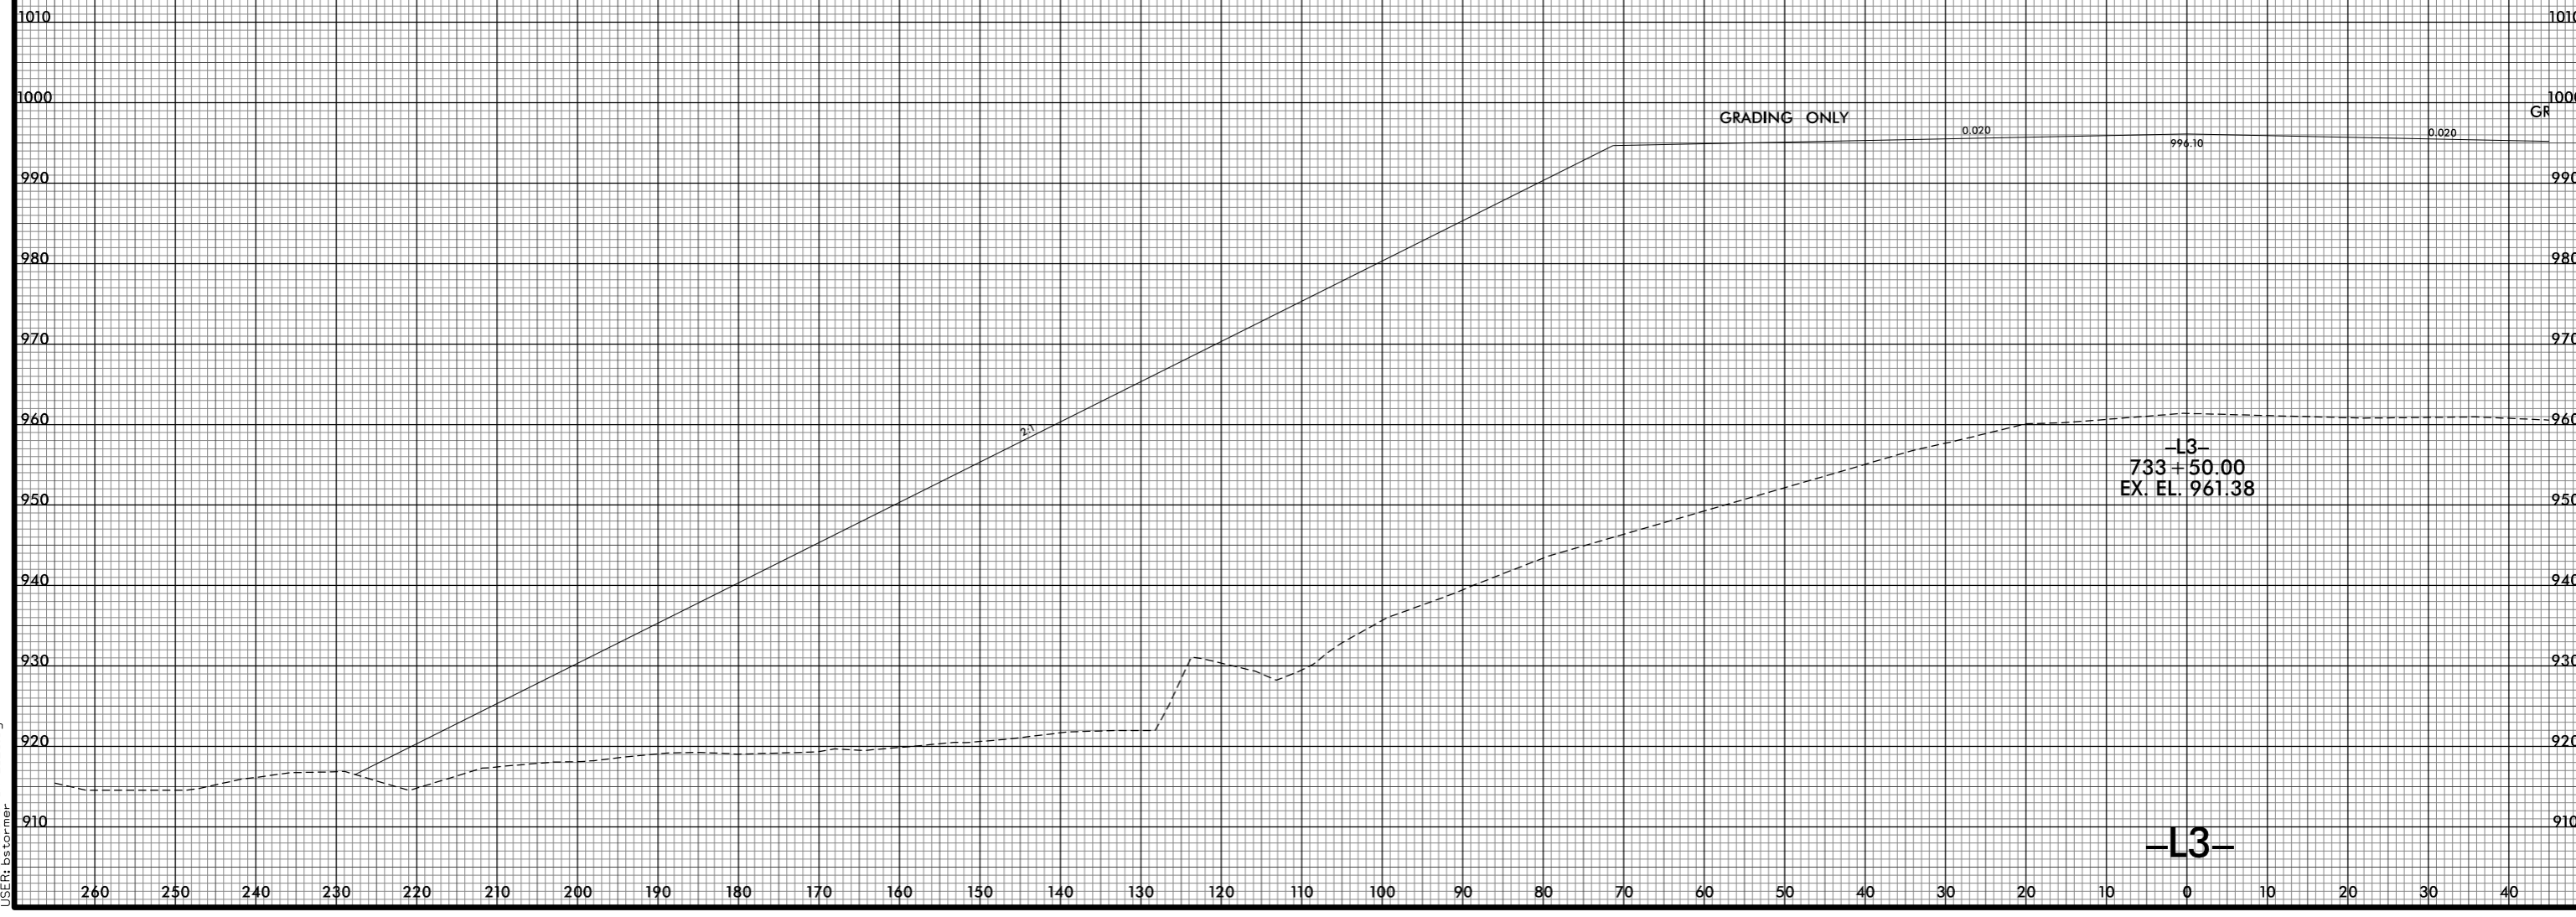

8/10/2021 12:47:39 PM
I:\R2233BB\FDY_XPL_L13.dgn
USER:bst

-L3-