


6/23/16

0 5 10	PROJ. REFERENCE NO.	SHEET NO.
	R-2233BB	X-5B

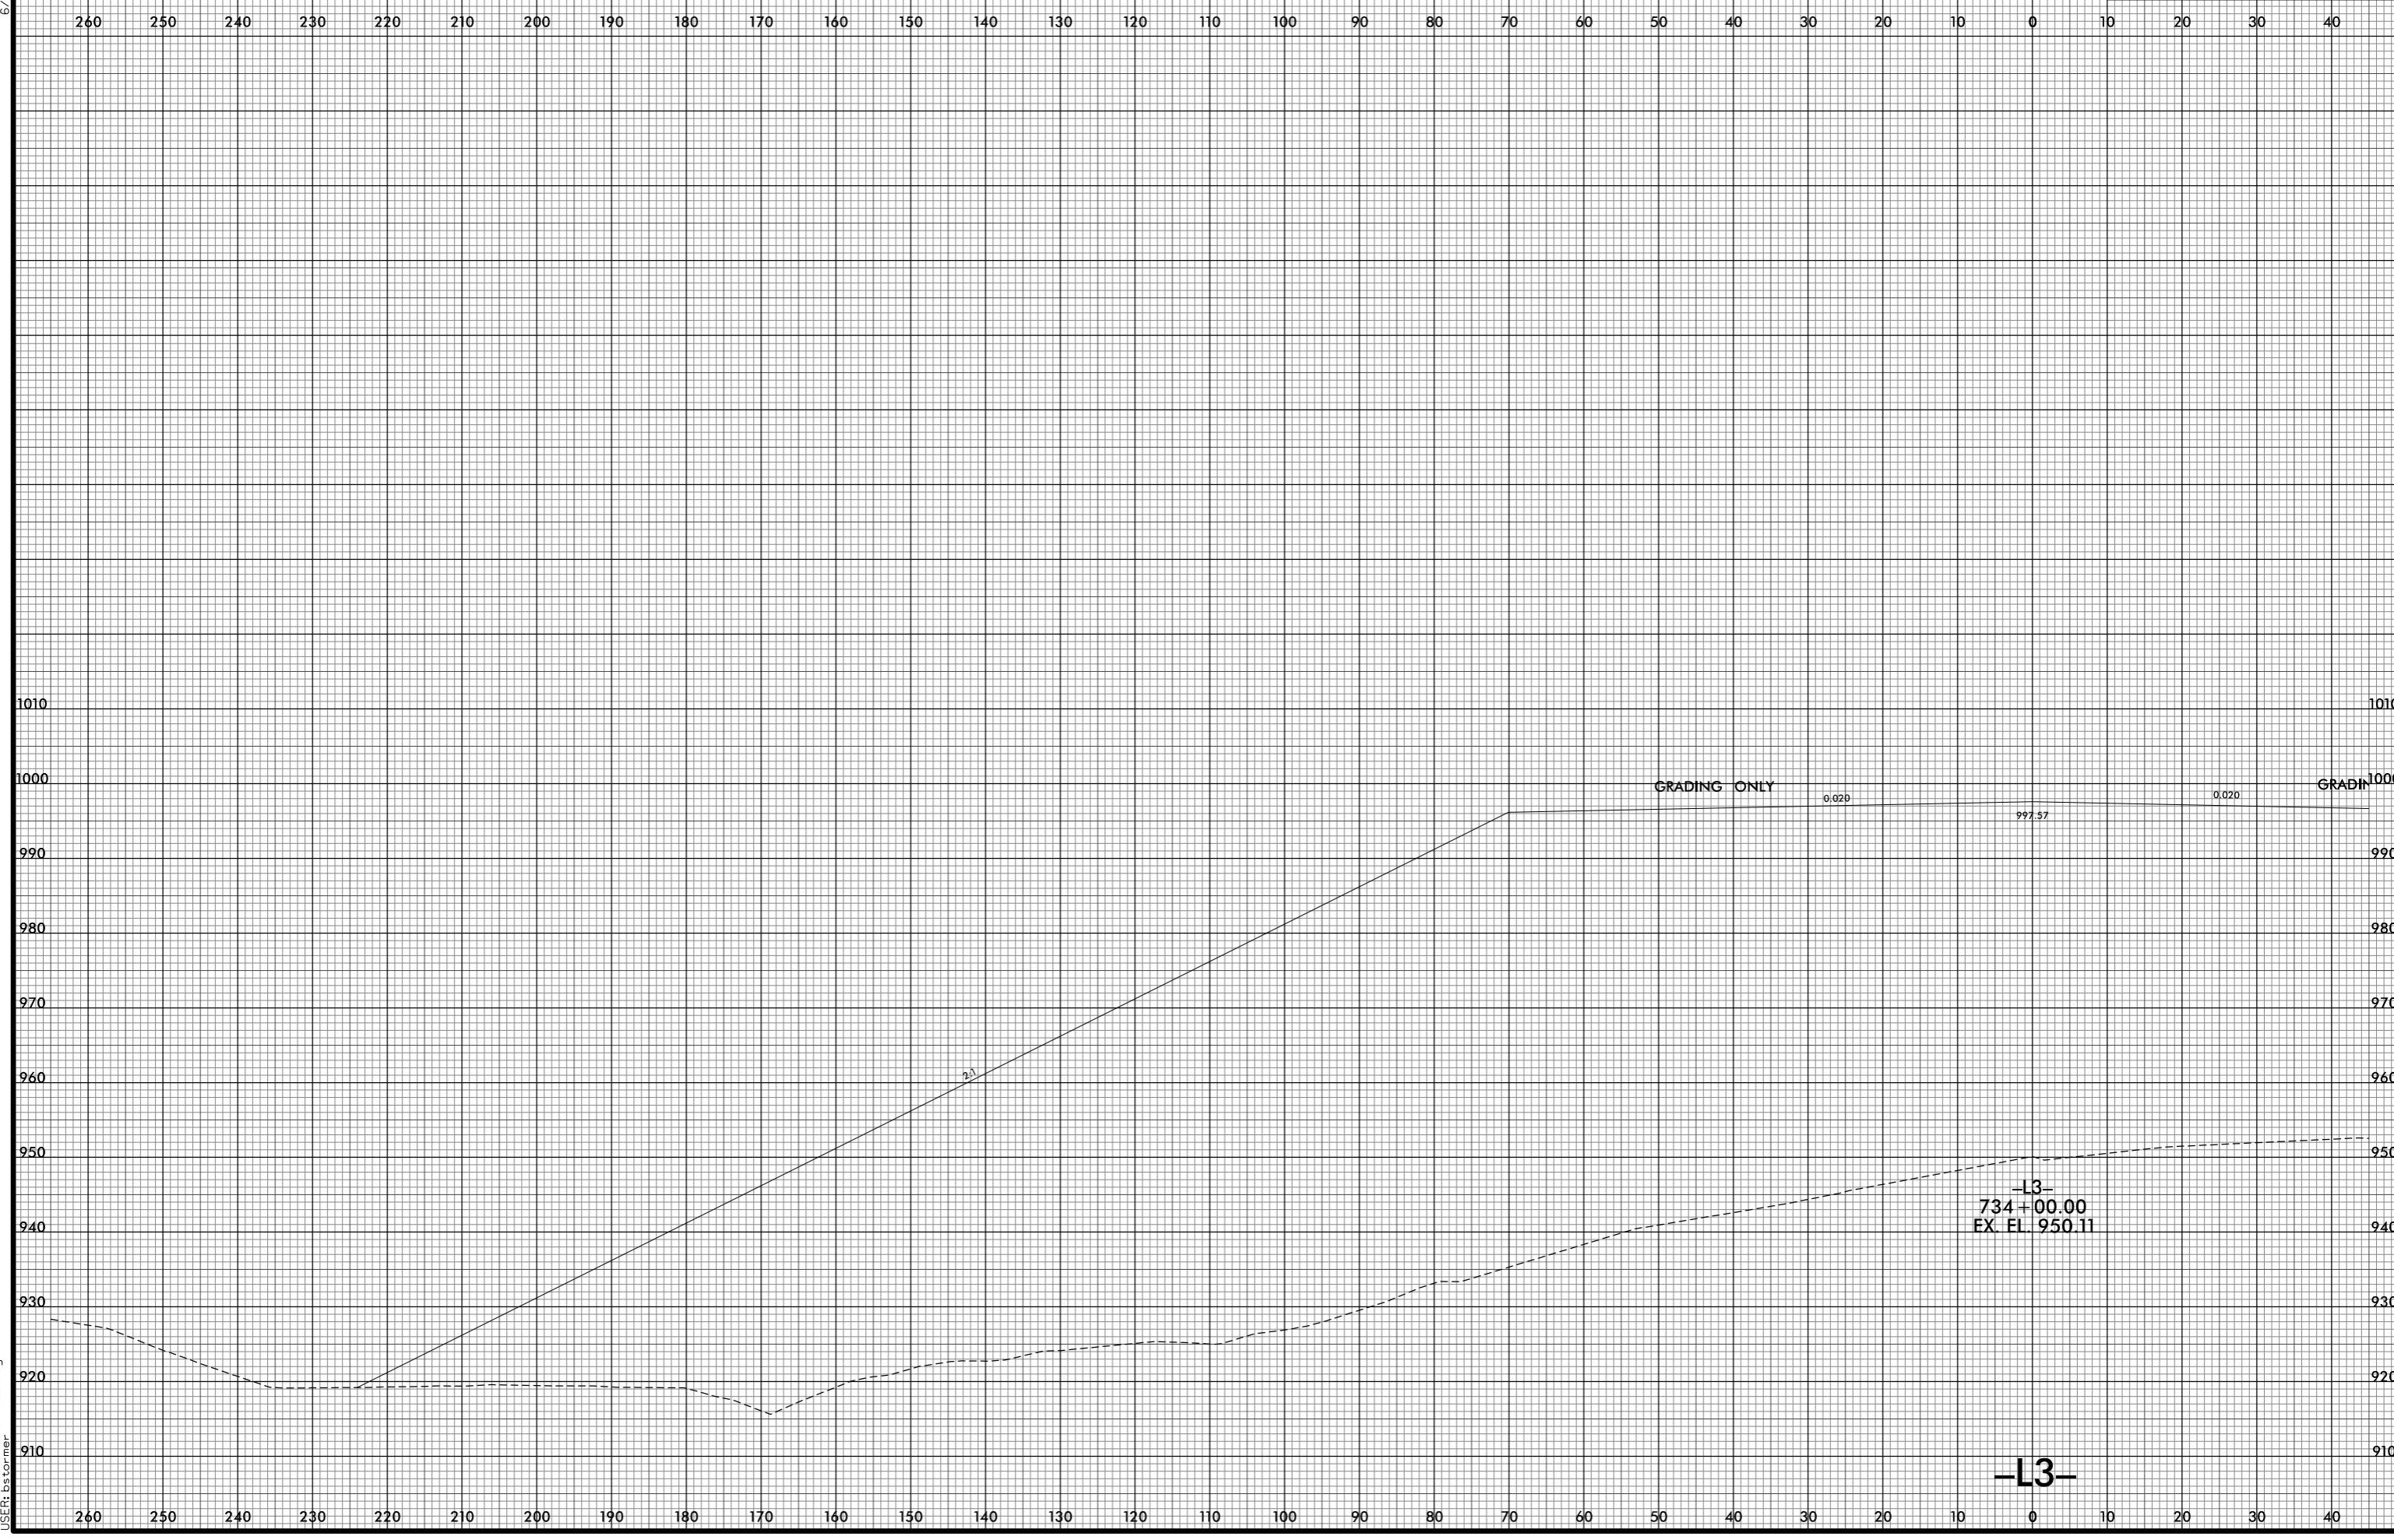

8/10/2021 2:41:42 PM
J:\R-2233BB\FDY_XPL_L13.dgn
USER:bst