


6/23/16

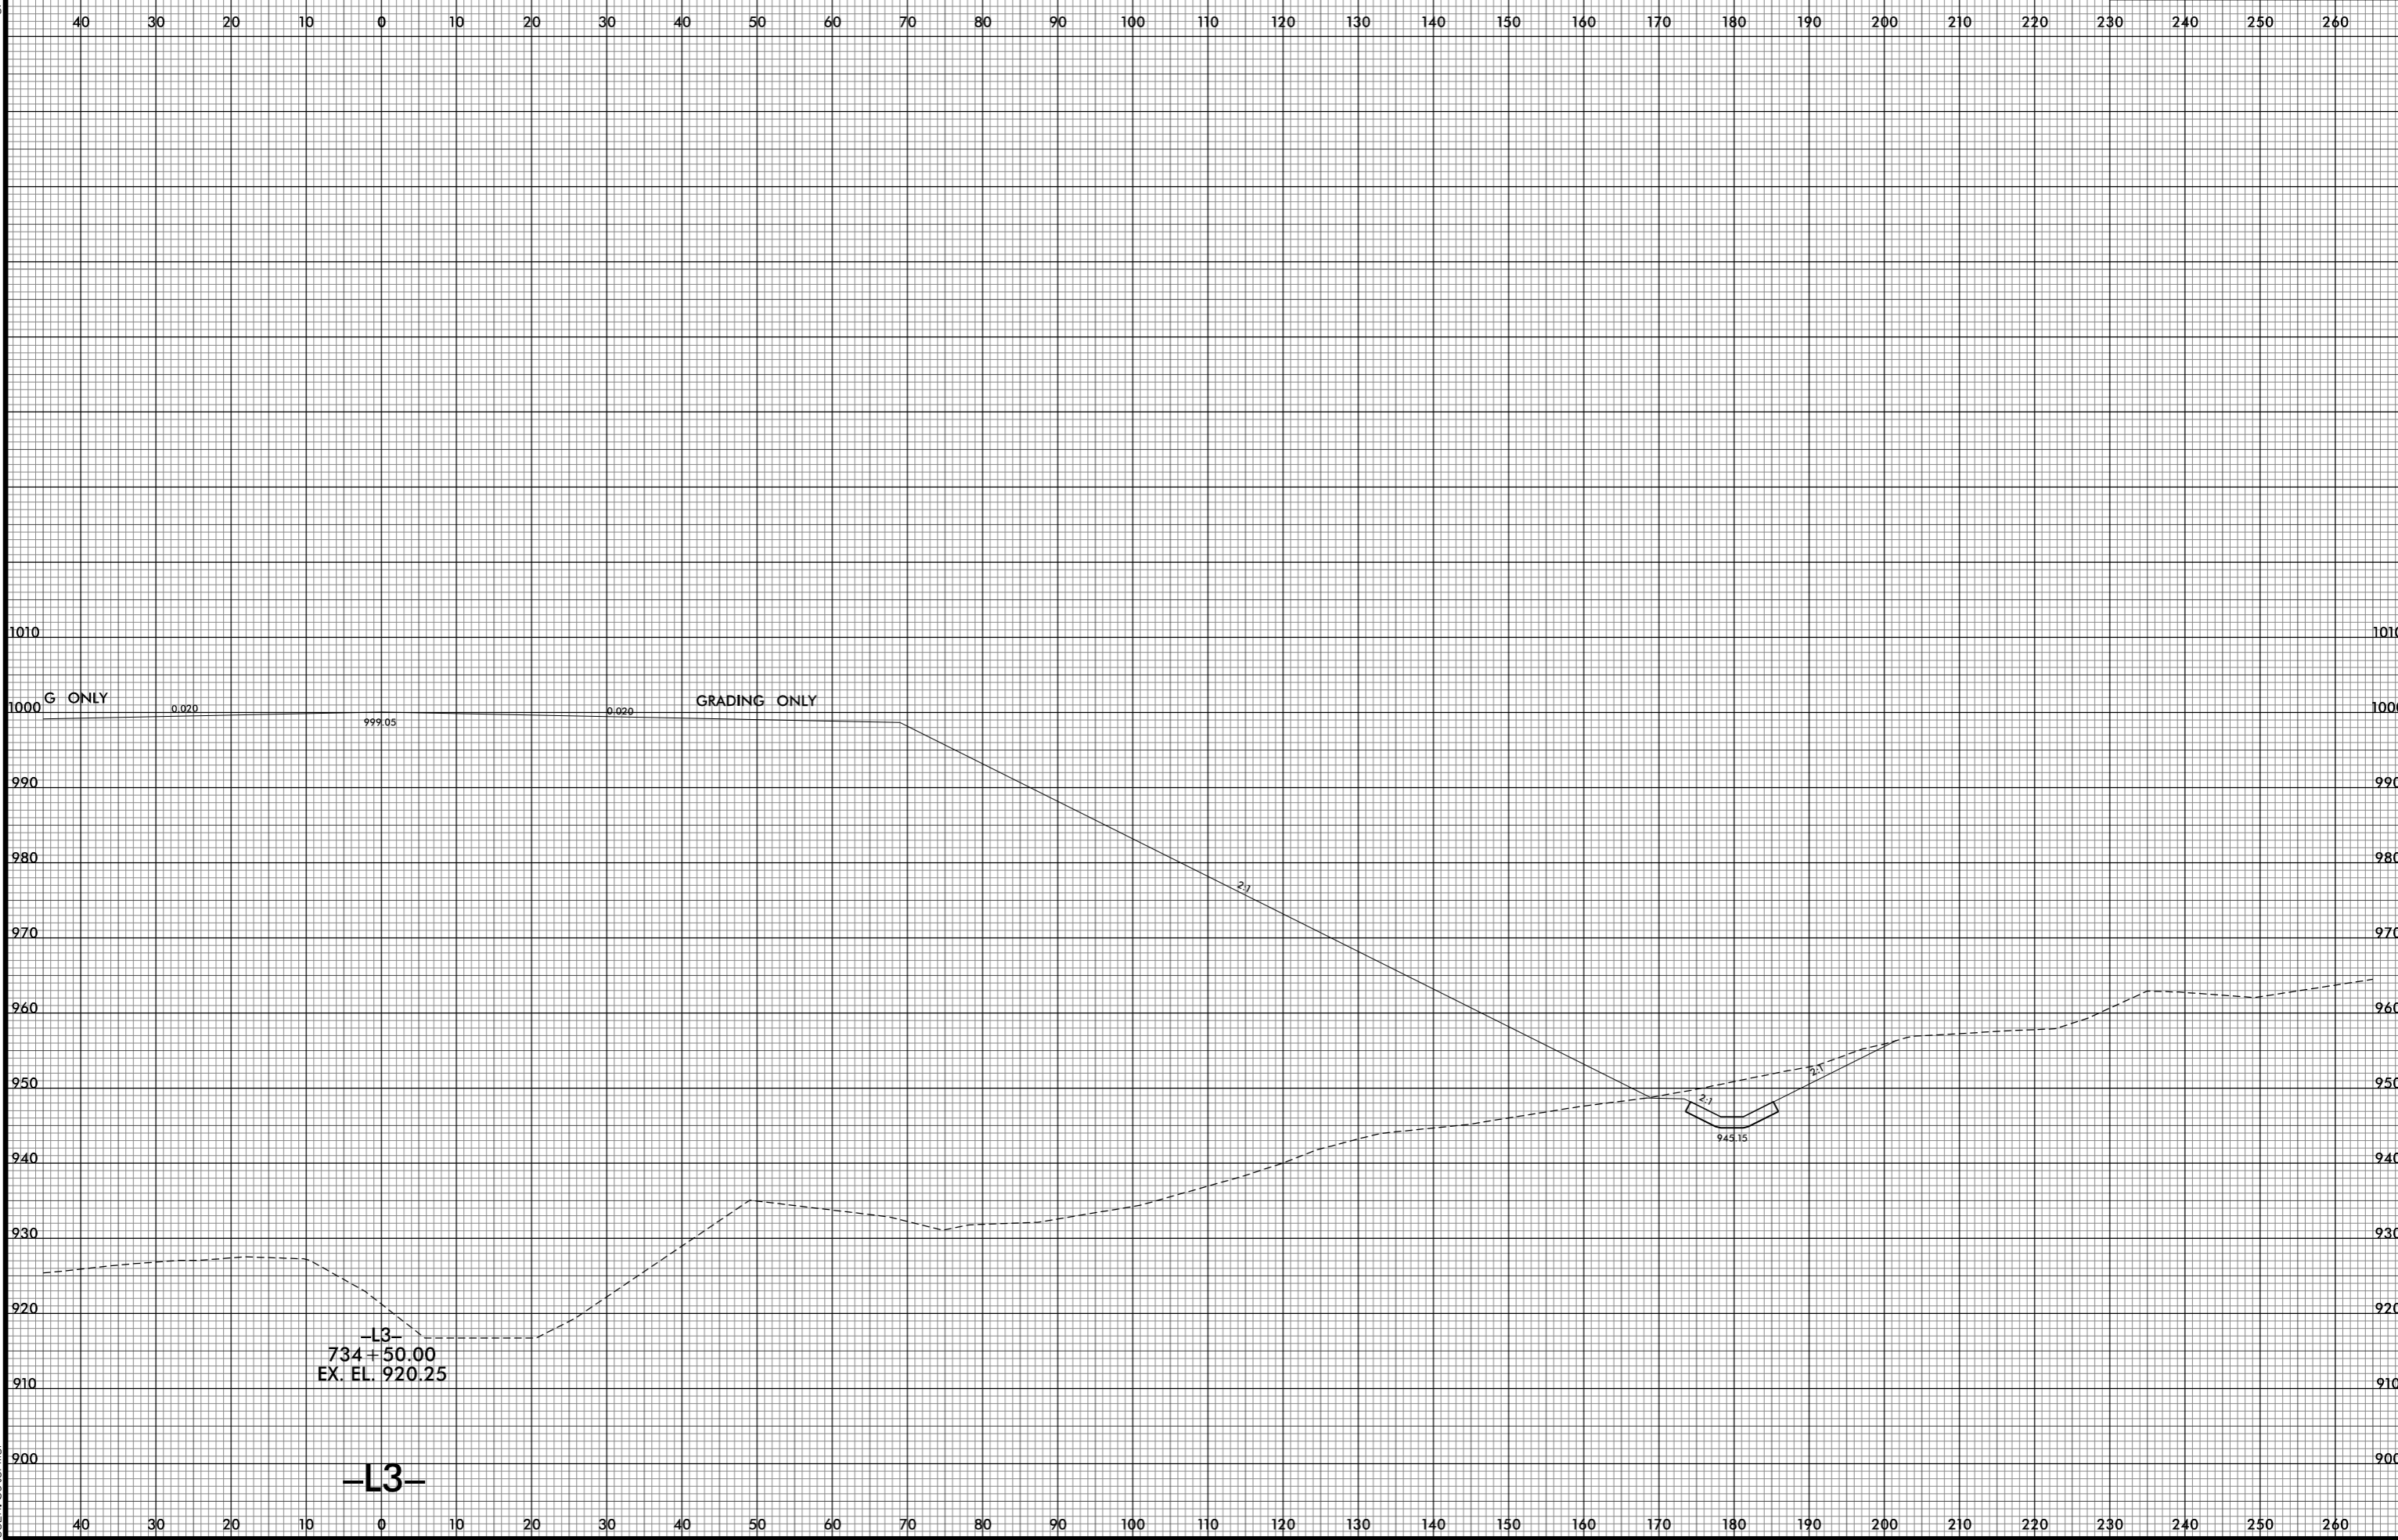

8/10/2021 12:41:44 PM
J:\R2233BB_F0Y_XPL_L3.dgn
J:\R2233BB_F0Y_XPL_L3.dgn