


6/23/16

0 5 10	PROJ. REFERENCE NO. R-2233BB	SHEET NO. X-7B
--------	---------------------------------	-------------------

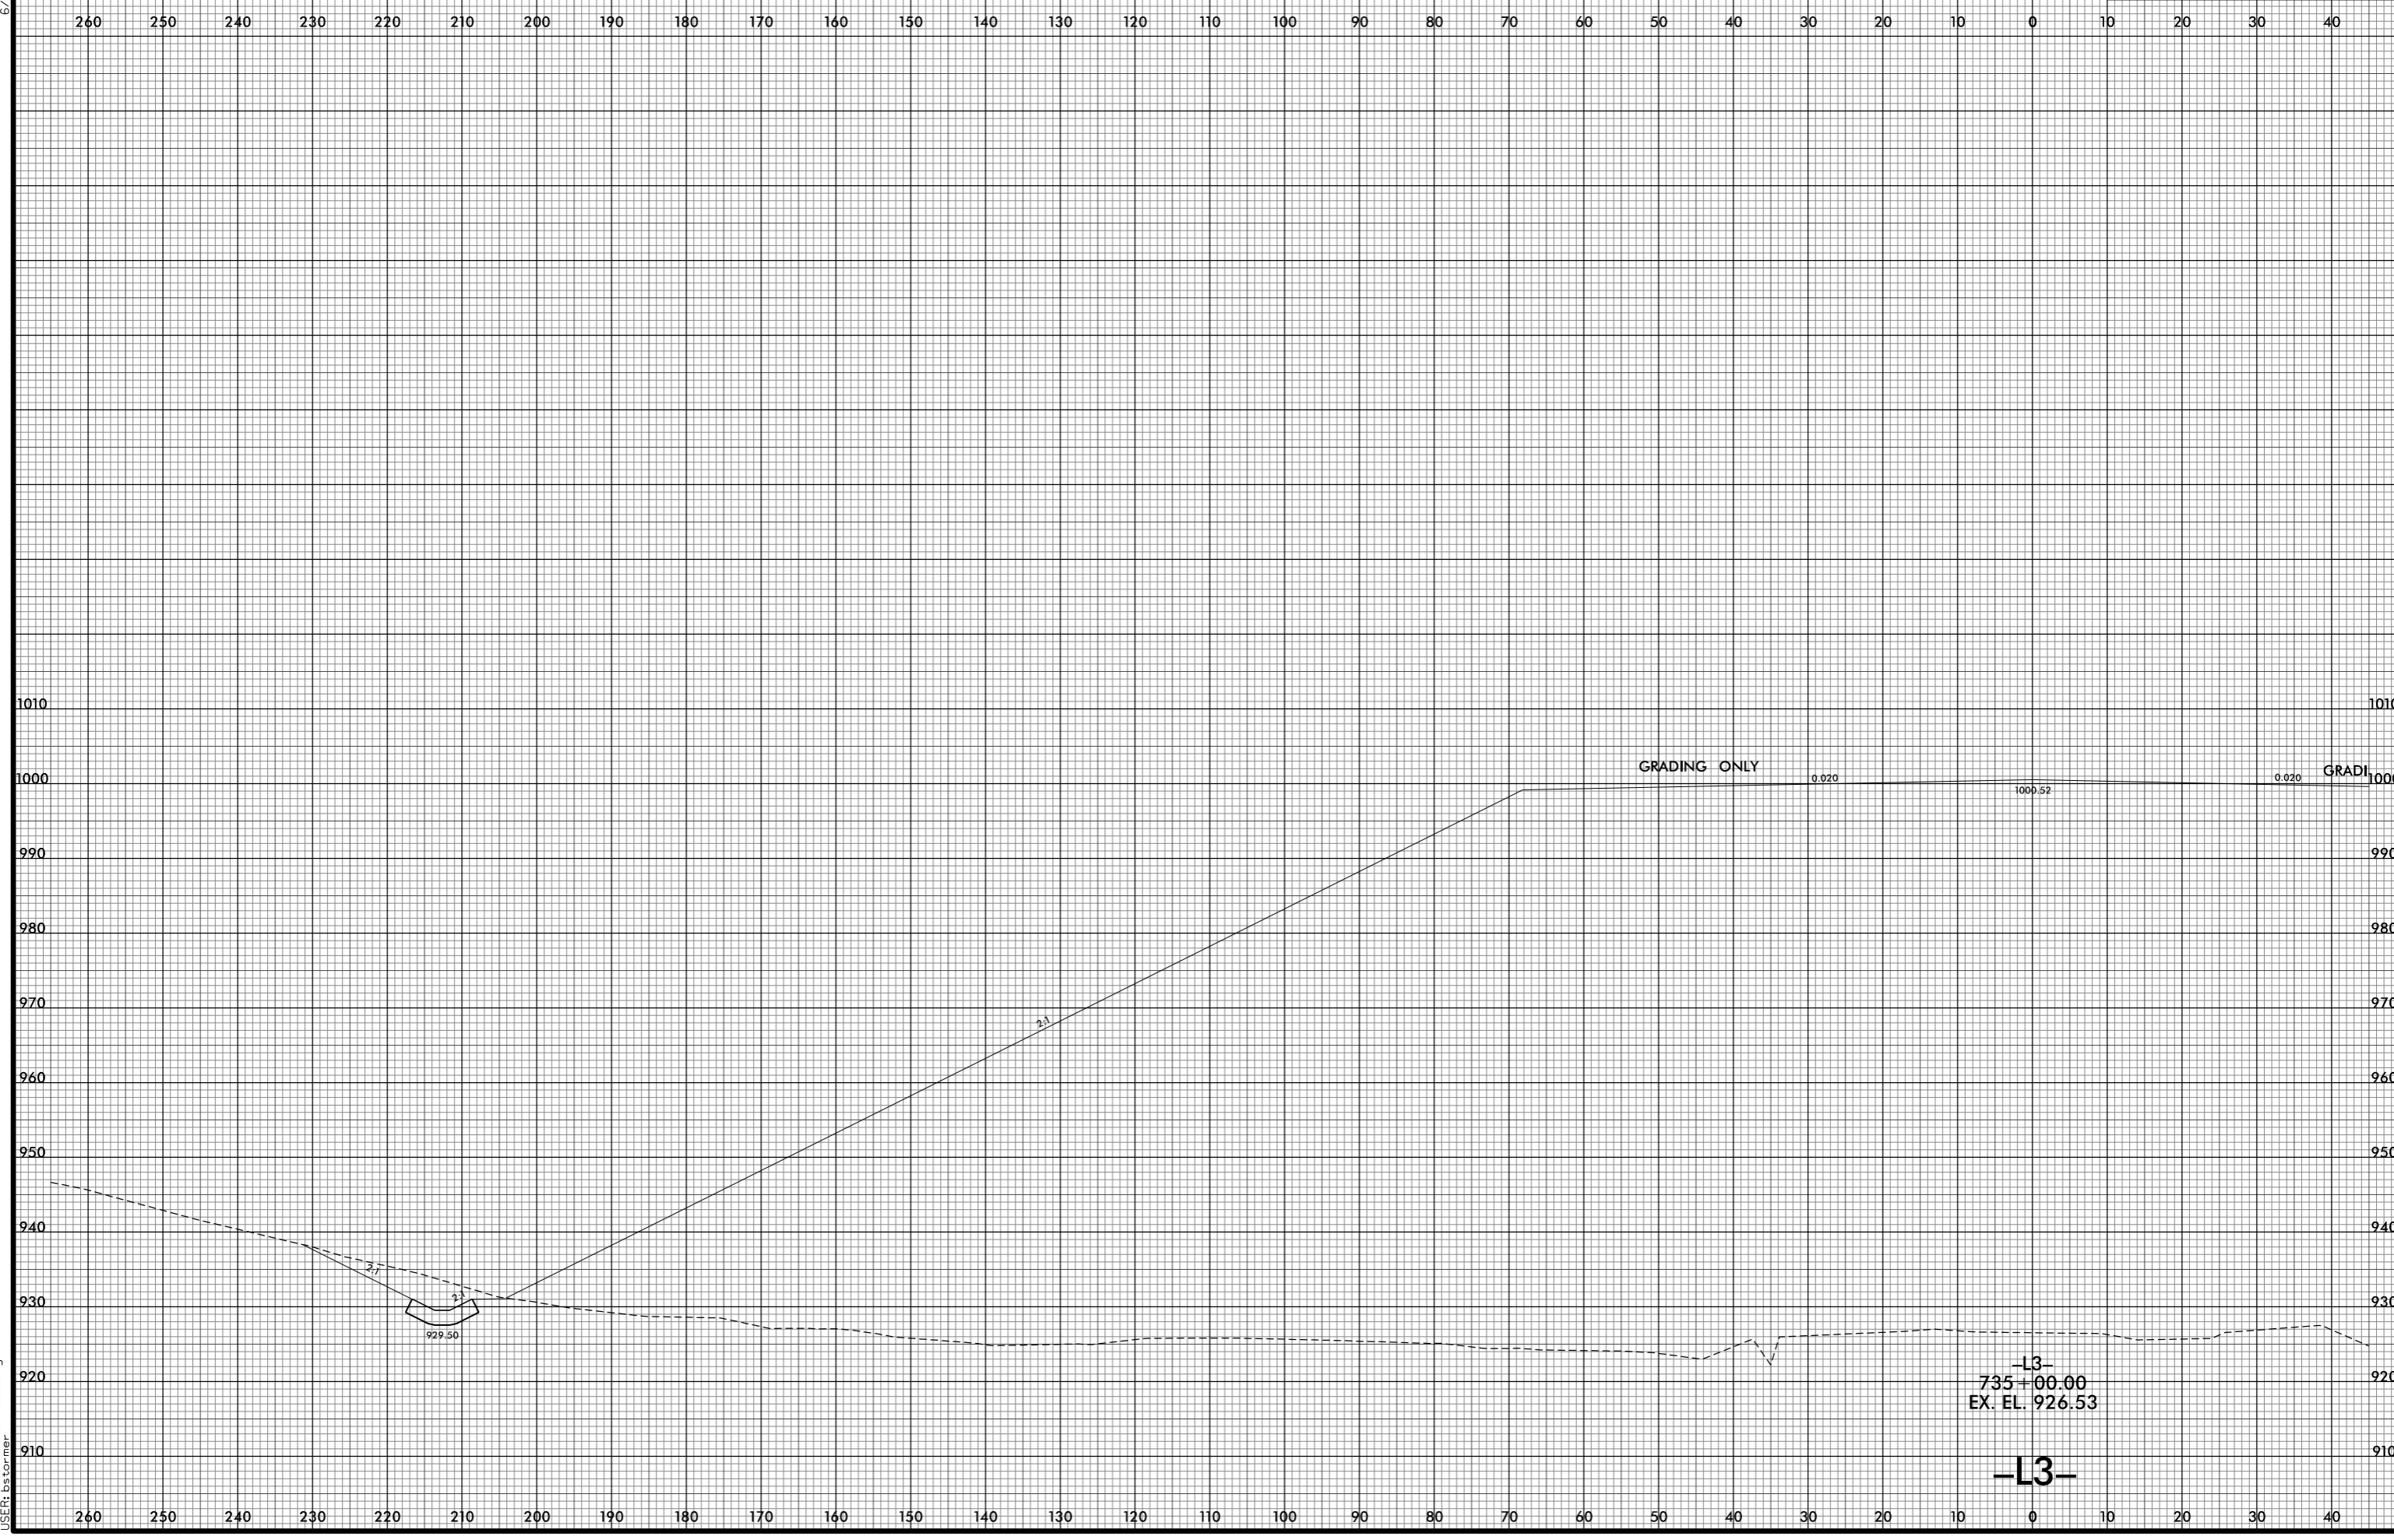

8/10/2021 2:41:49 PM
I:\R2233BB\FDY_XPL_L13.dgn
USER:bsformer

-L3-
735+00.00
EX. EL. 926.53

-L3-