


6/23/16

0 5 10	PROJ. REFERENCE NO.	SHEET NO.
	R-2233BB	X-8B

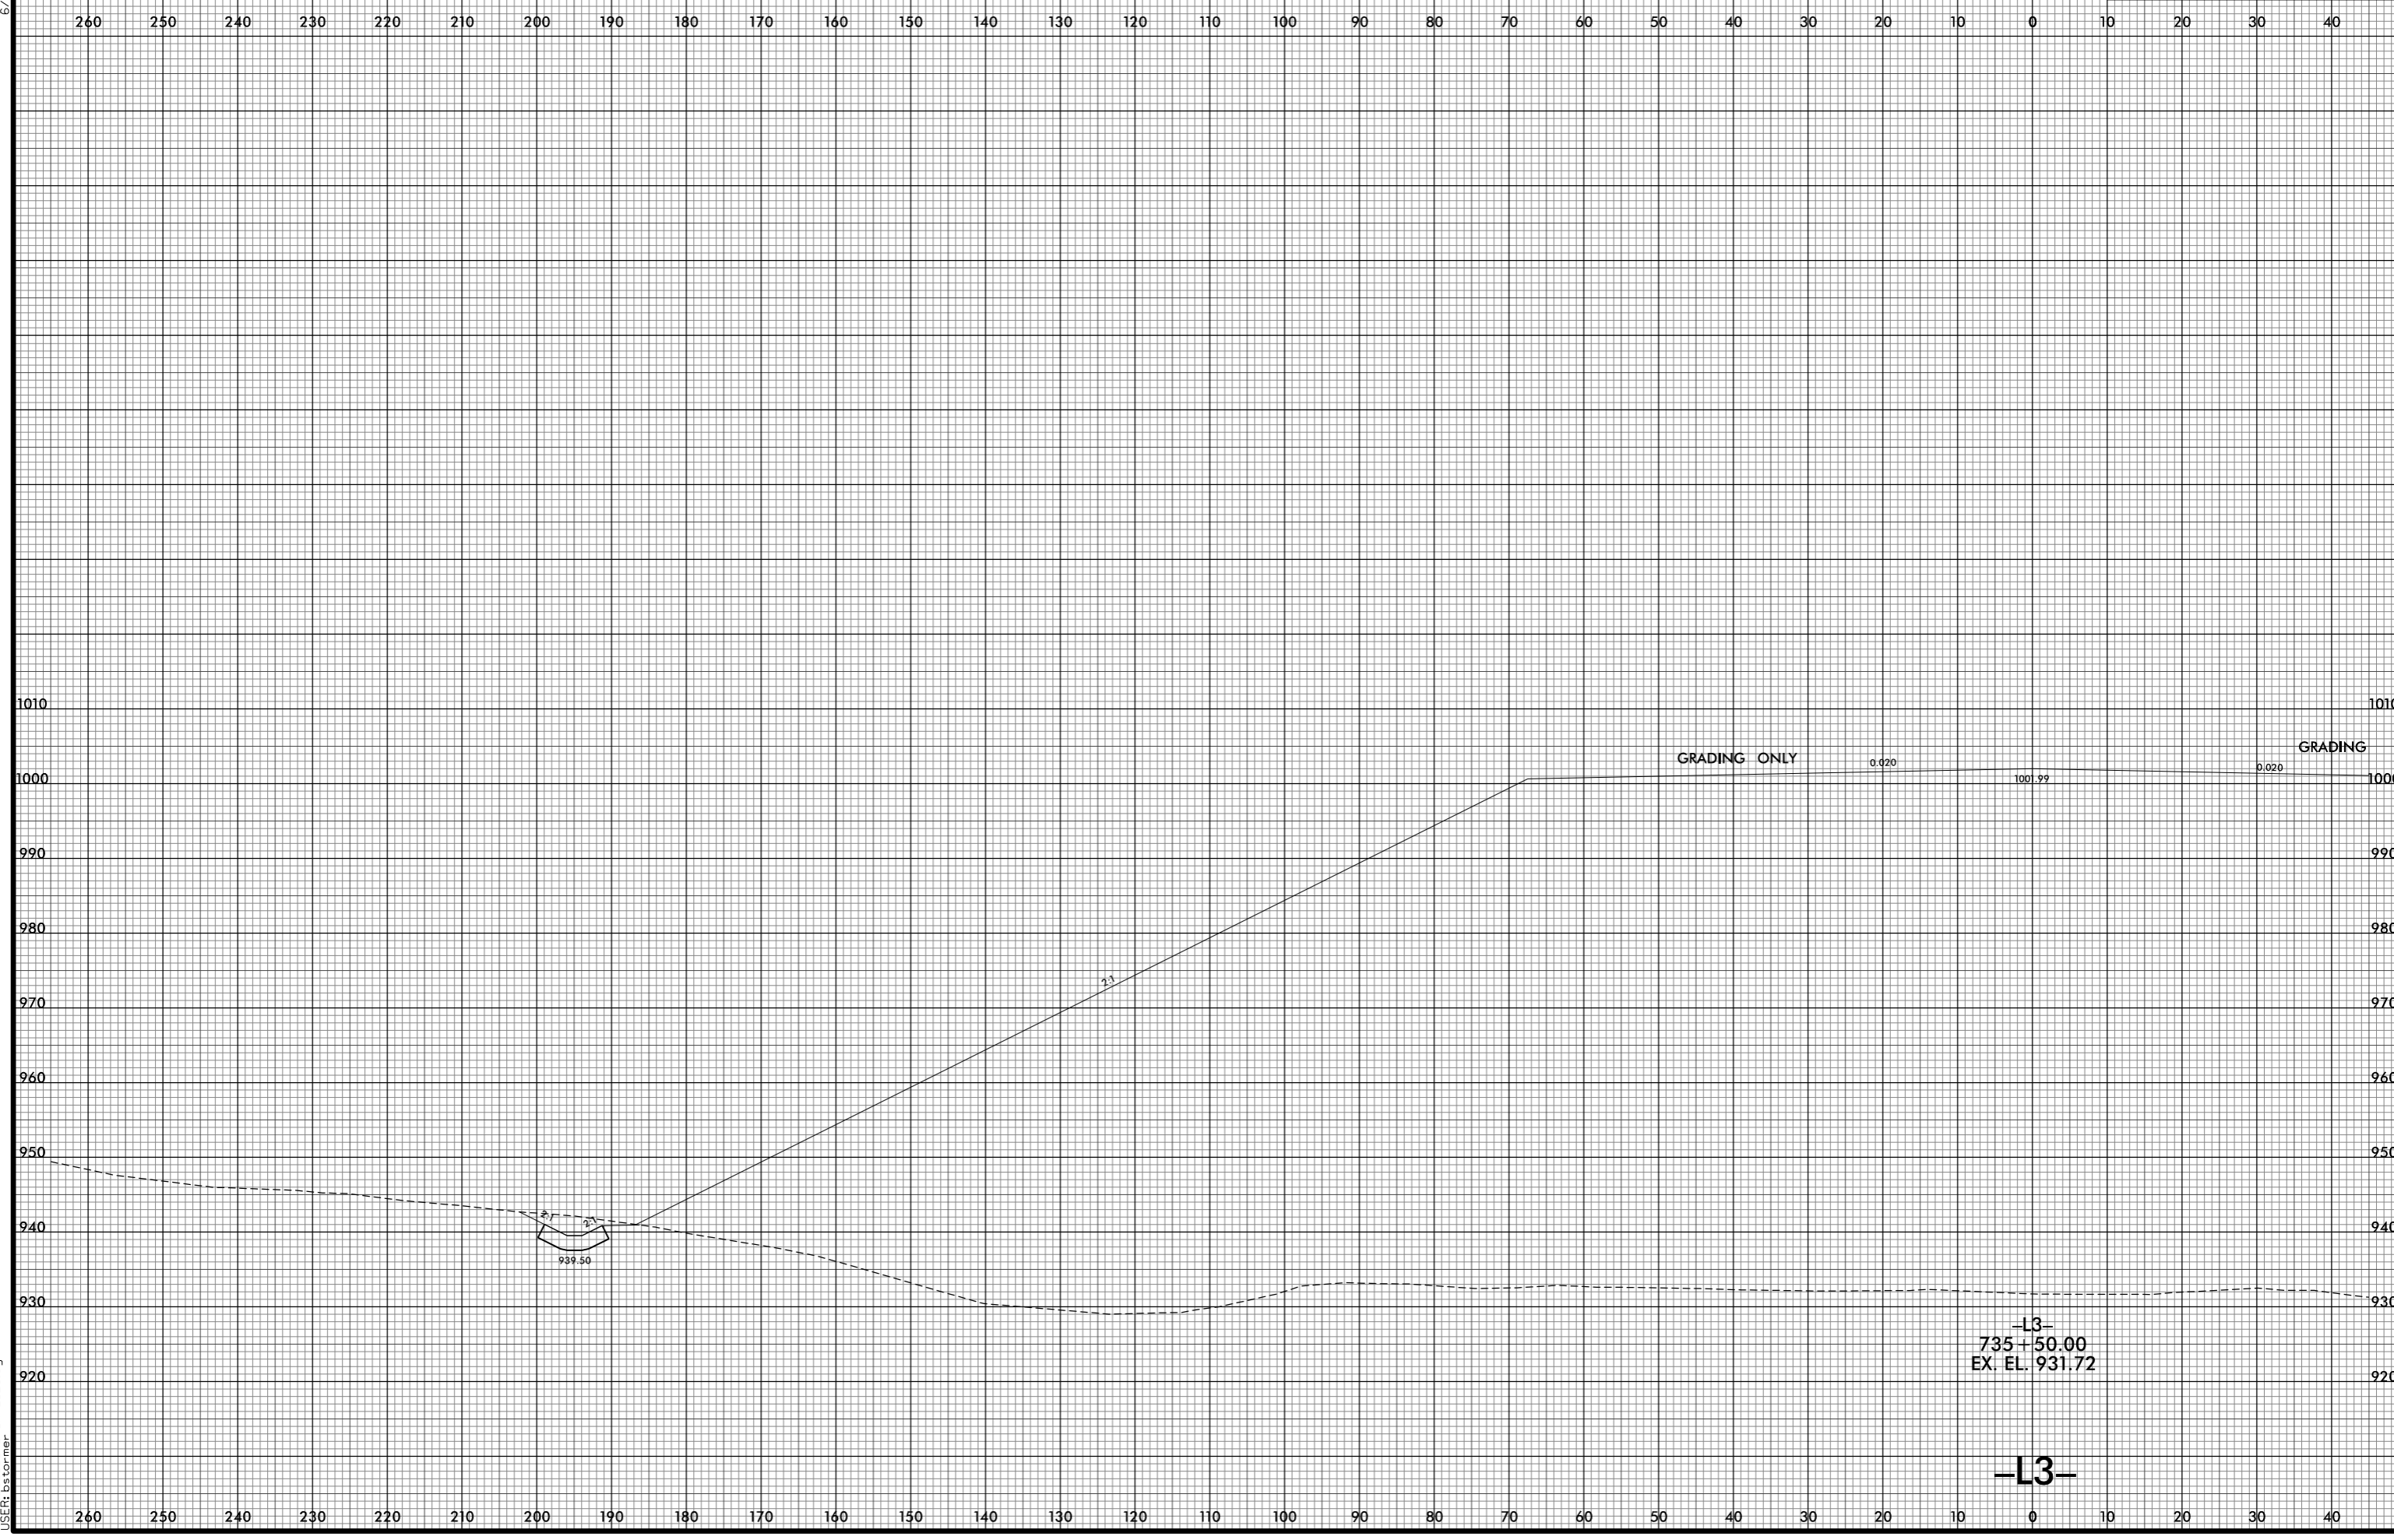

8/10/2021 2:47:53 PM  
I:\R2233BB\_F0Y\_XPL\_L3.dgn  
USER: bsc

-L3-  
735+50.00  
EX. EL. 931.72

-L3-