


6/23/16

40 30 20 10 0 10 20 30 40 50 60 70 80 90 100 110 120 130 140 150 160 170 180 190 200 210 220 230 240 250 260

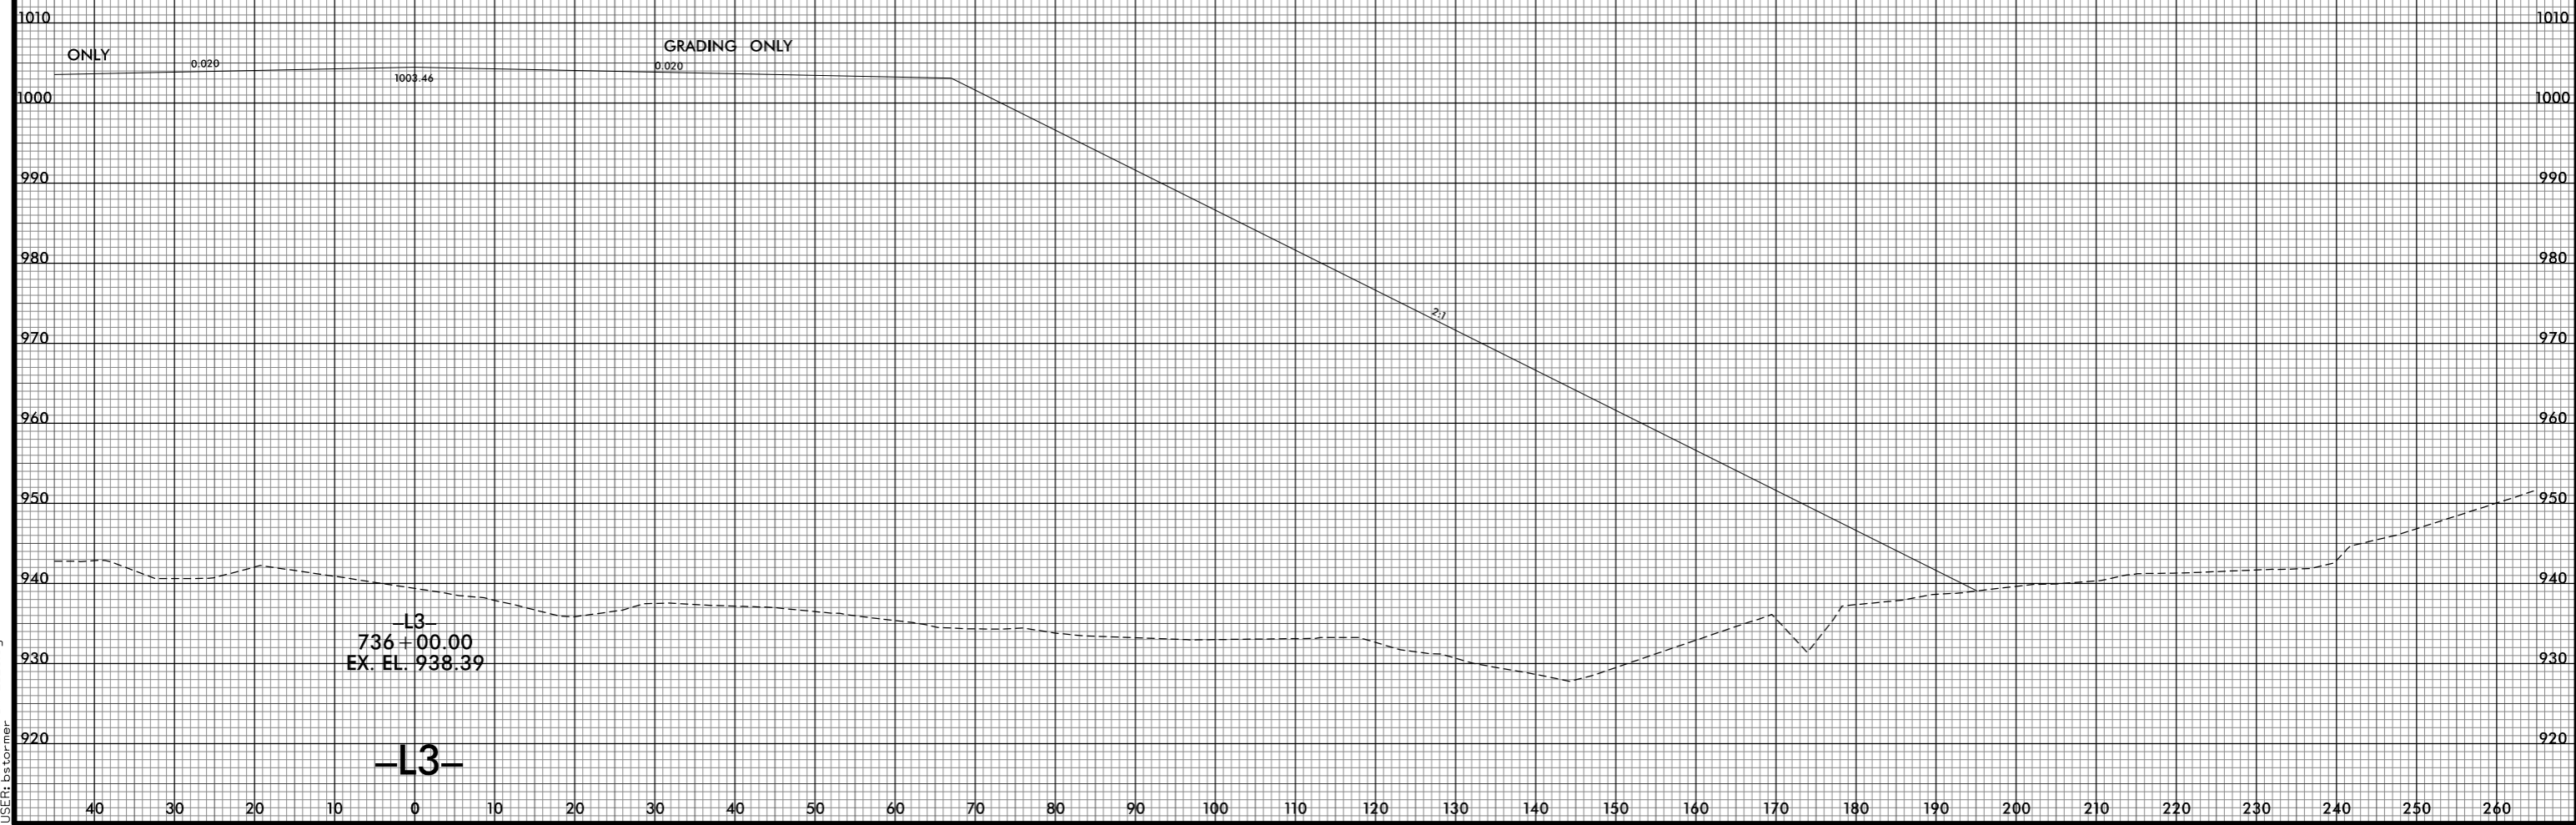

8/10/2021 12:47:54 PM
I:\R2233BB\FDY_XPL_L3.dgn
USER:bsf