


6/23/16

0 5 10	PROJ. REFERENCE NO.	SHEET NO.
	R-2233BB	X-9B

260 250 240 230 220 210 200 190 180 170 160 150 140 130 120 110 100 90 80 70 60 50 40 30 20 10 0 10 20 30 40

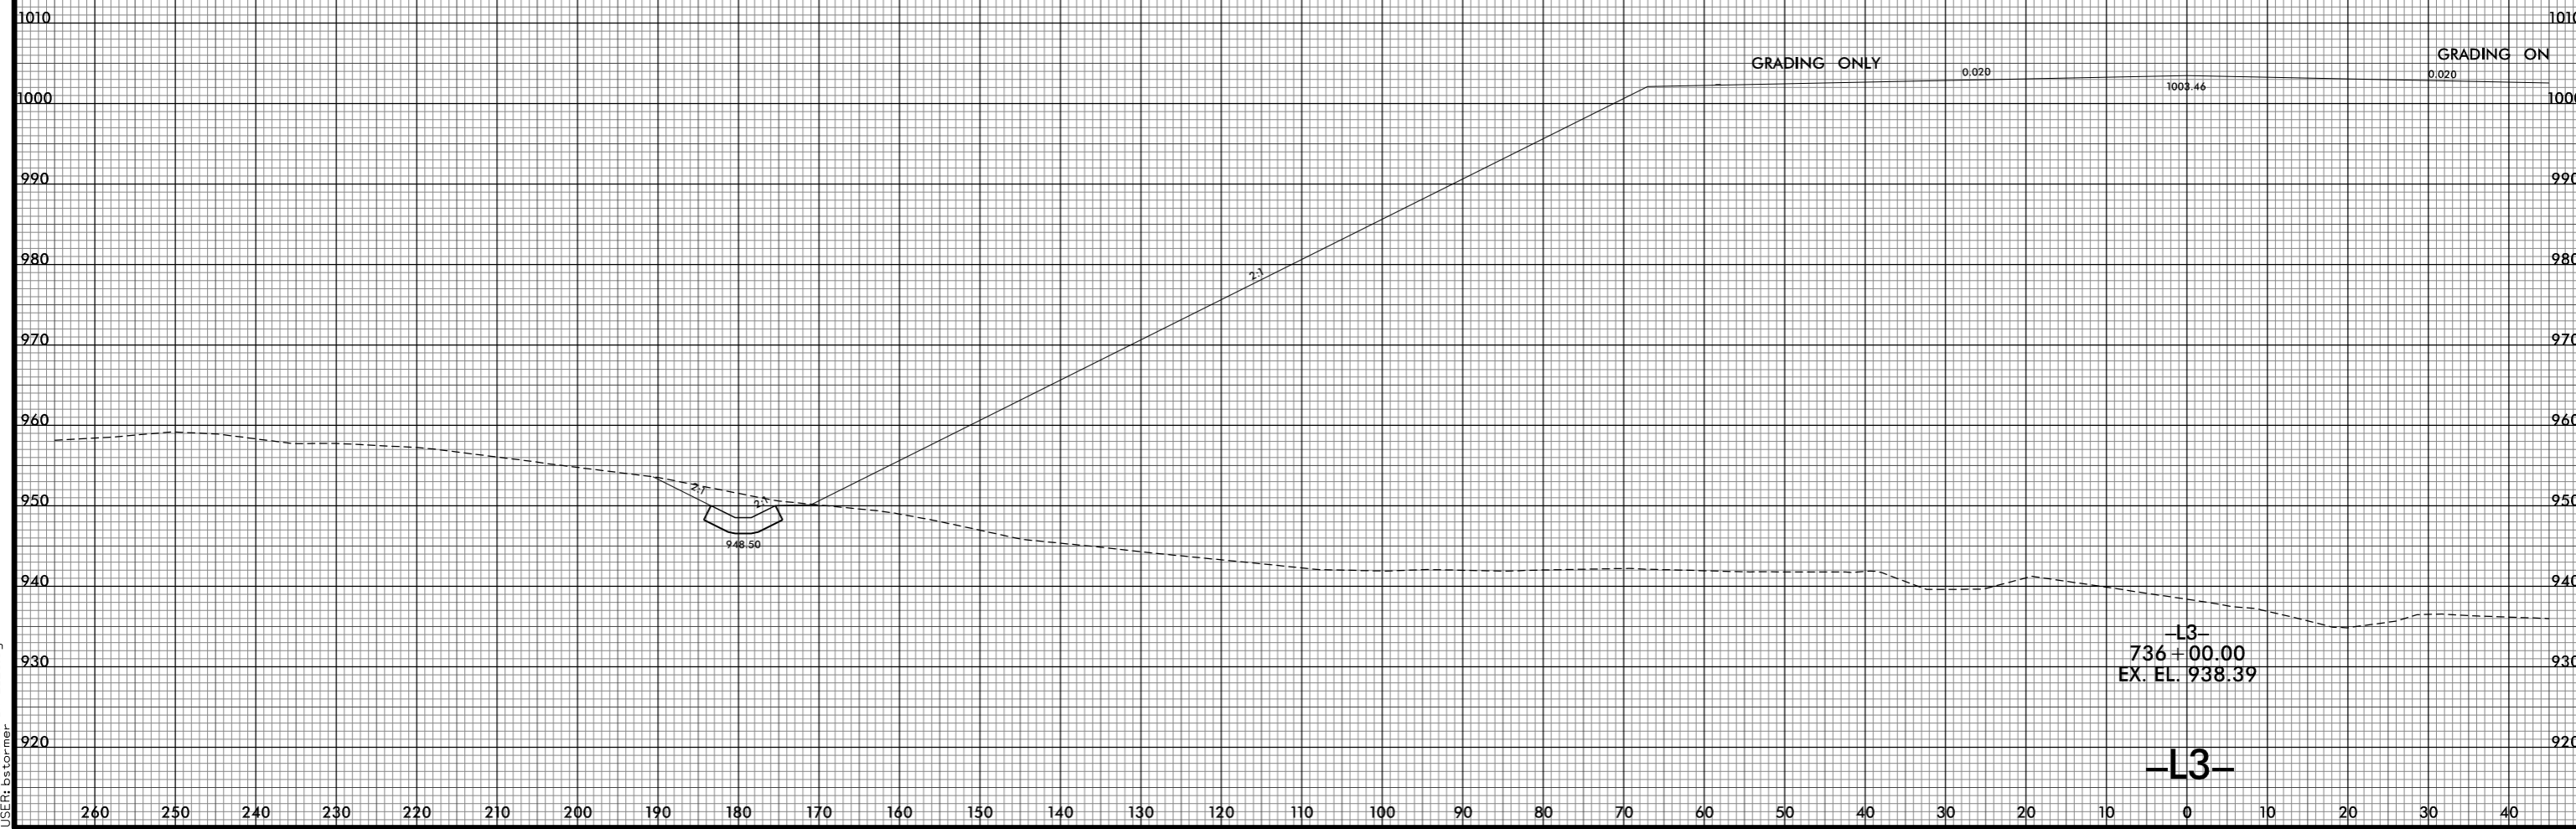

8/10/2021 12:47:56 PM
I:\R2233BB_F0Y_XPL_L1_3.dgn
USER:bst