


6/23/16

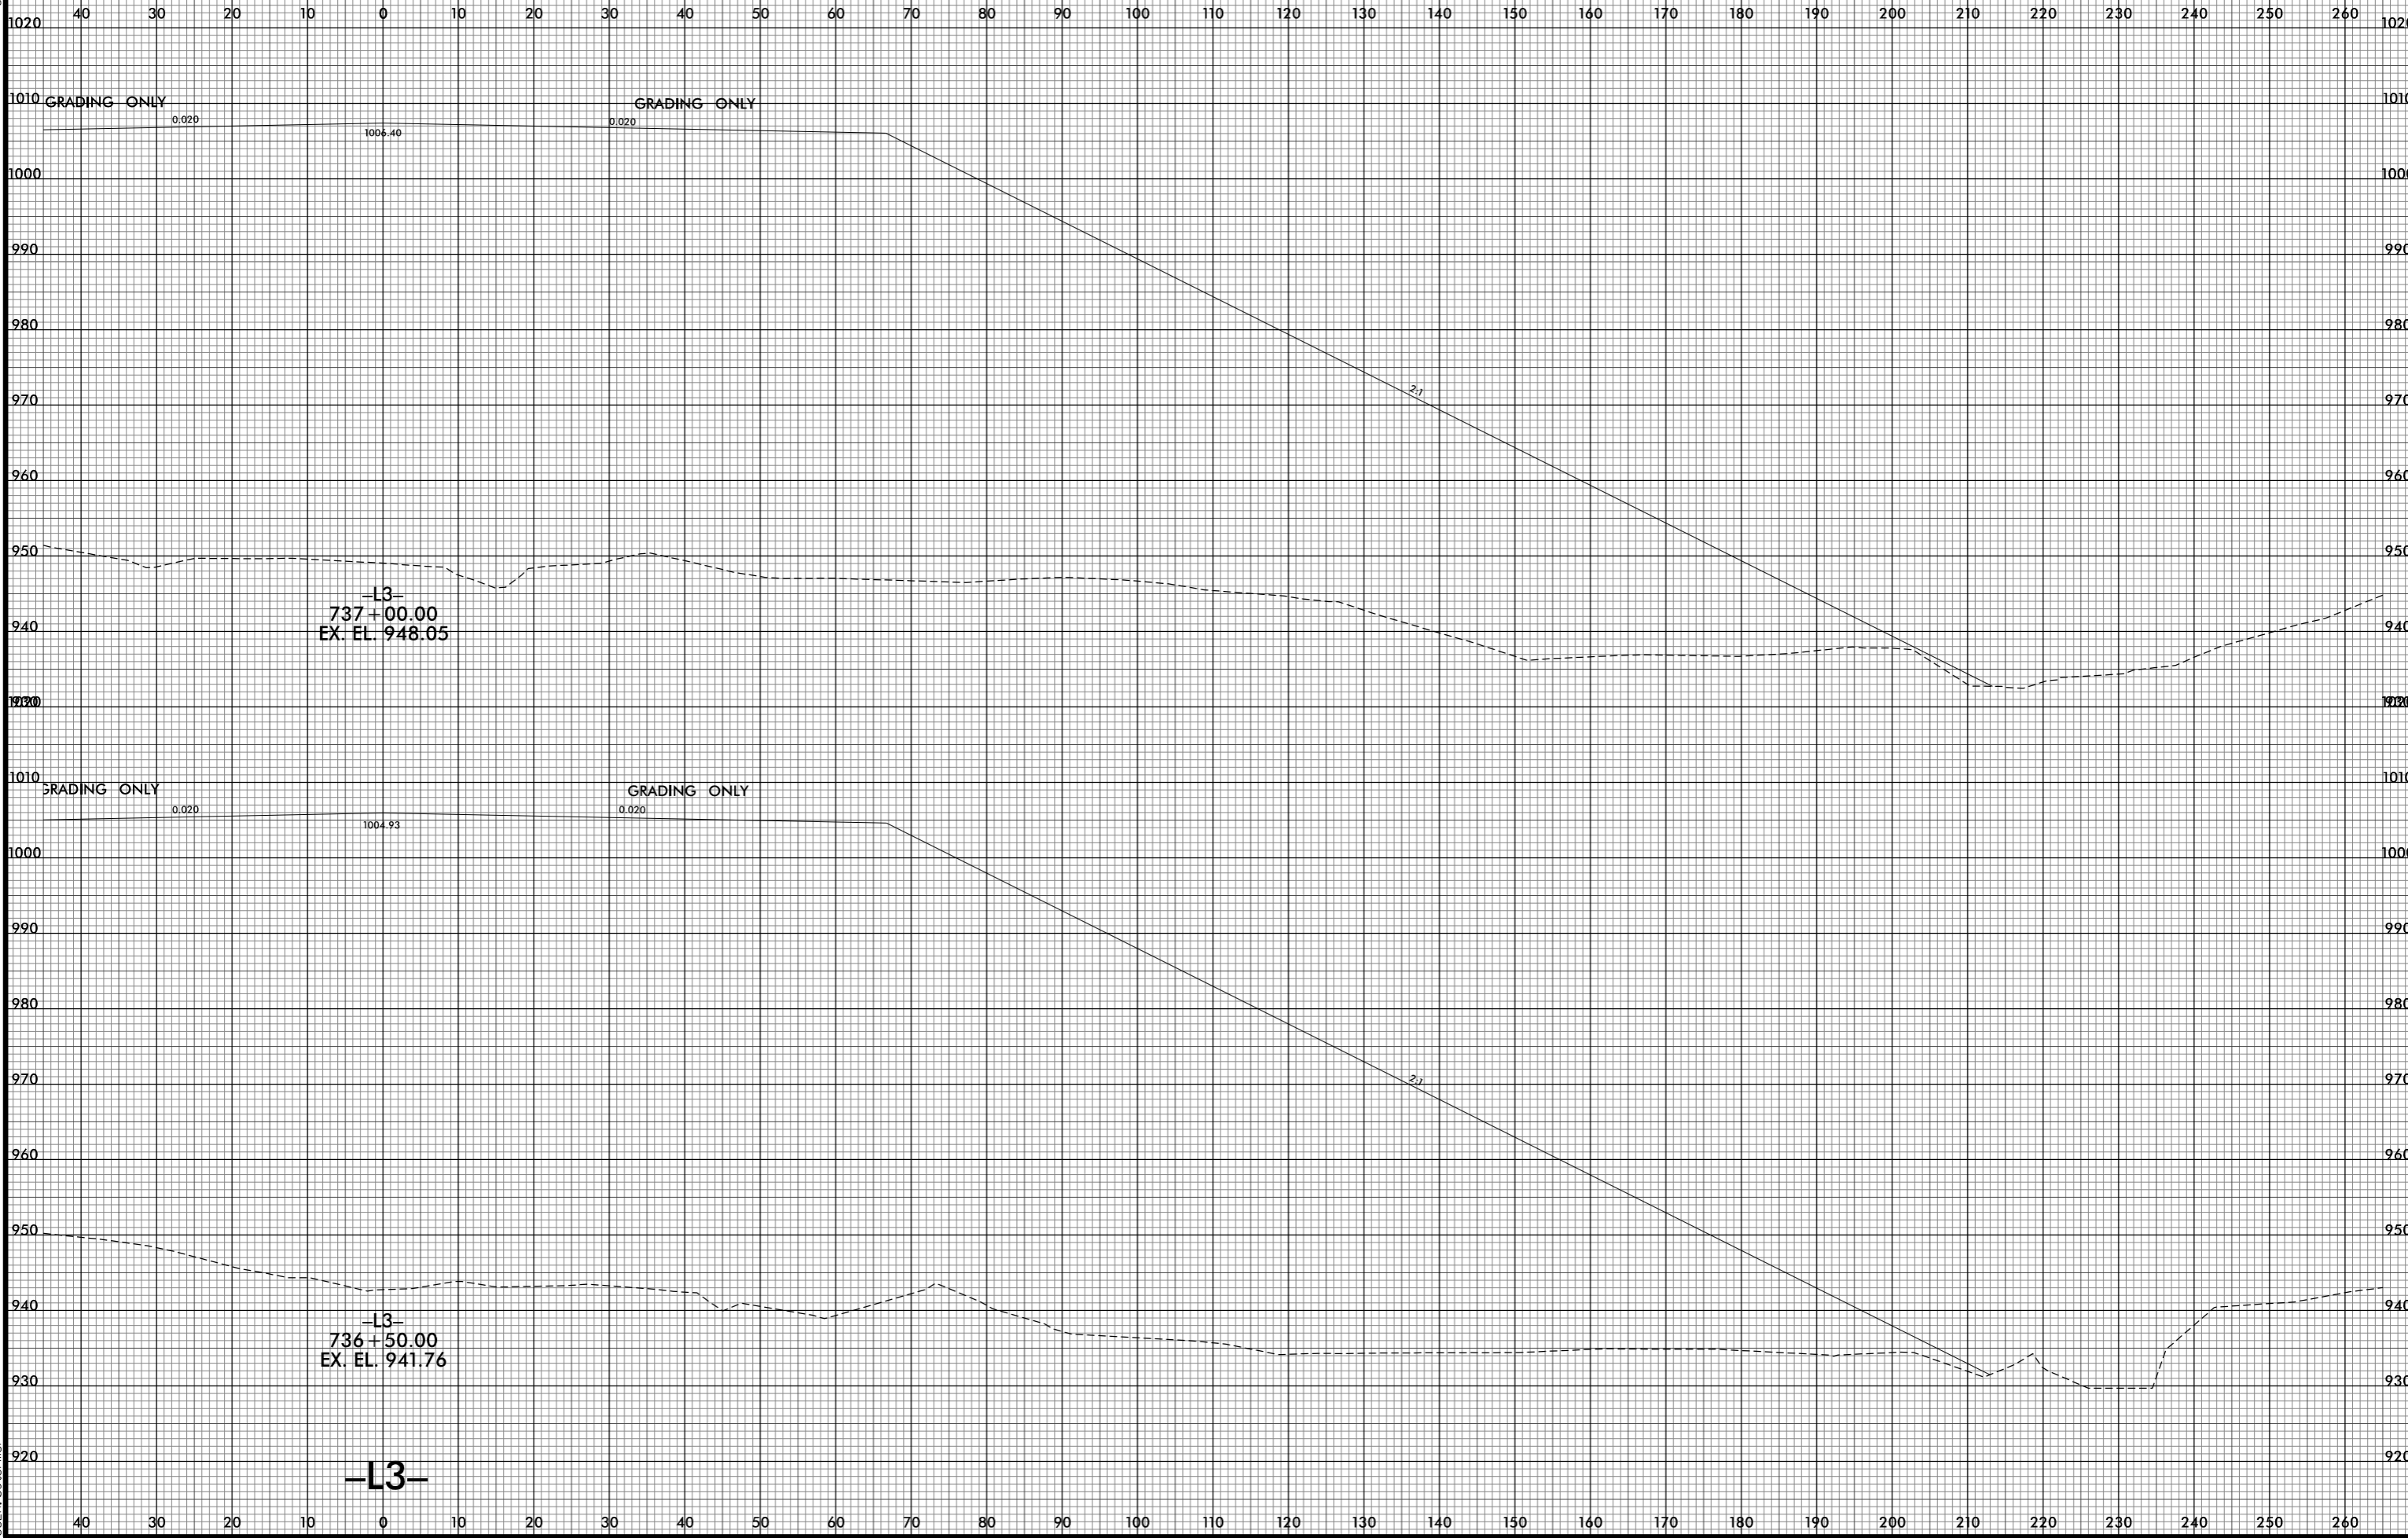

8/10/2012 4:15:58 PM  
I:\R-2233BB\FDY\_XPL\_L3.dgn  
USER:bsformer