


6/23/16

0 5 10	PROJ. REFERENCE NO. R-2233BB	SHEET NO. X-10B
--------	---------------------------------	--------------------

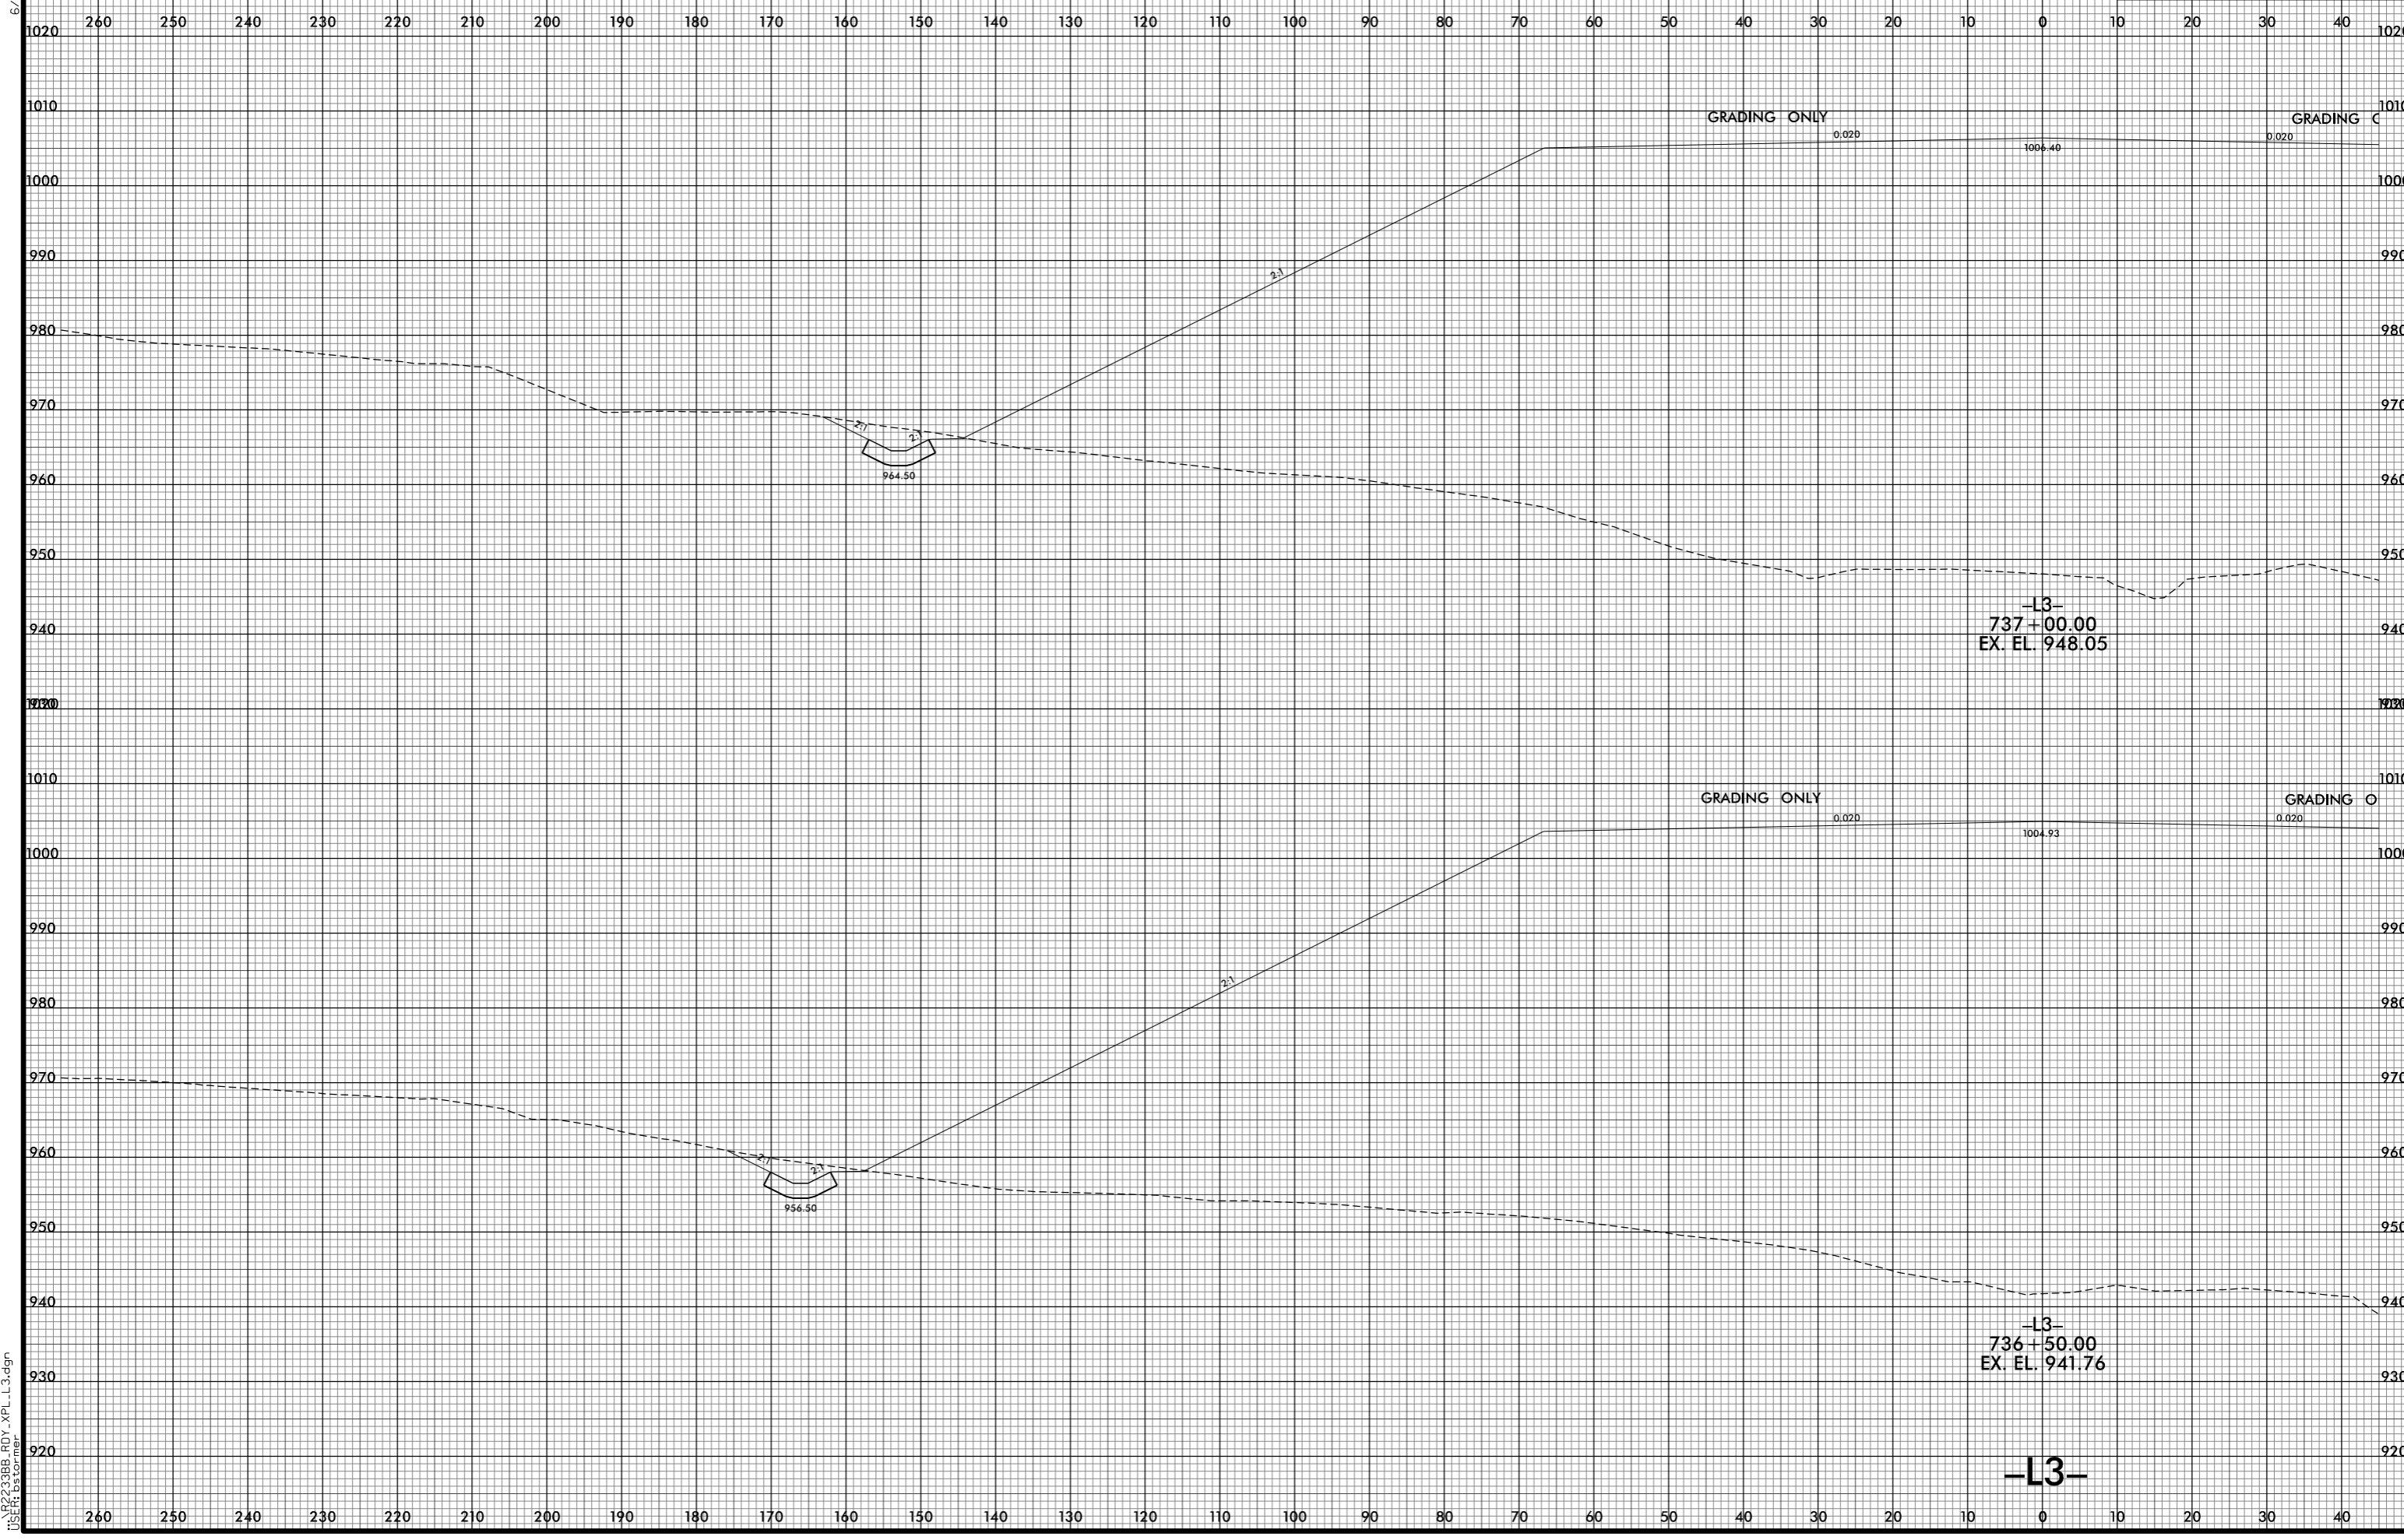

8/10/2021 2:47:59 PM
I:\R2233BB\FDY_XPL_L13.dgn
USER:bst