


6/23/16

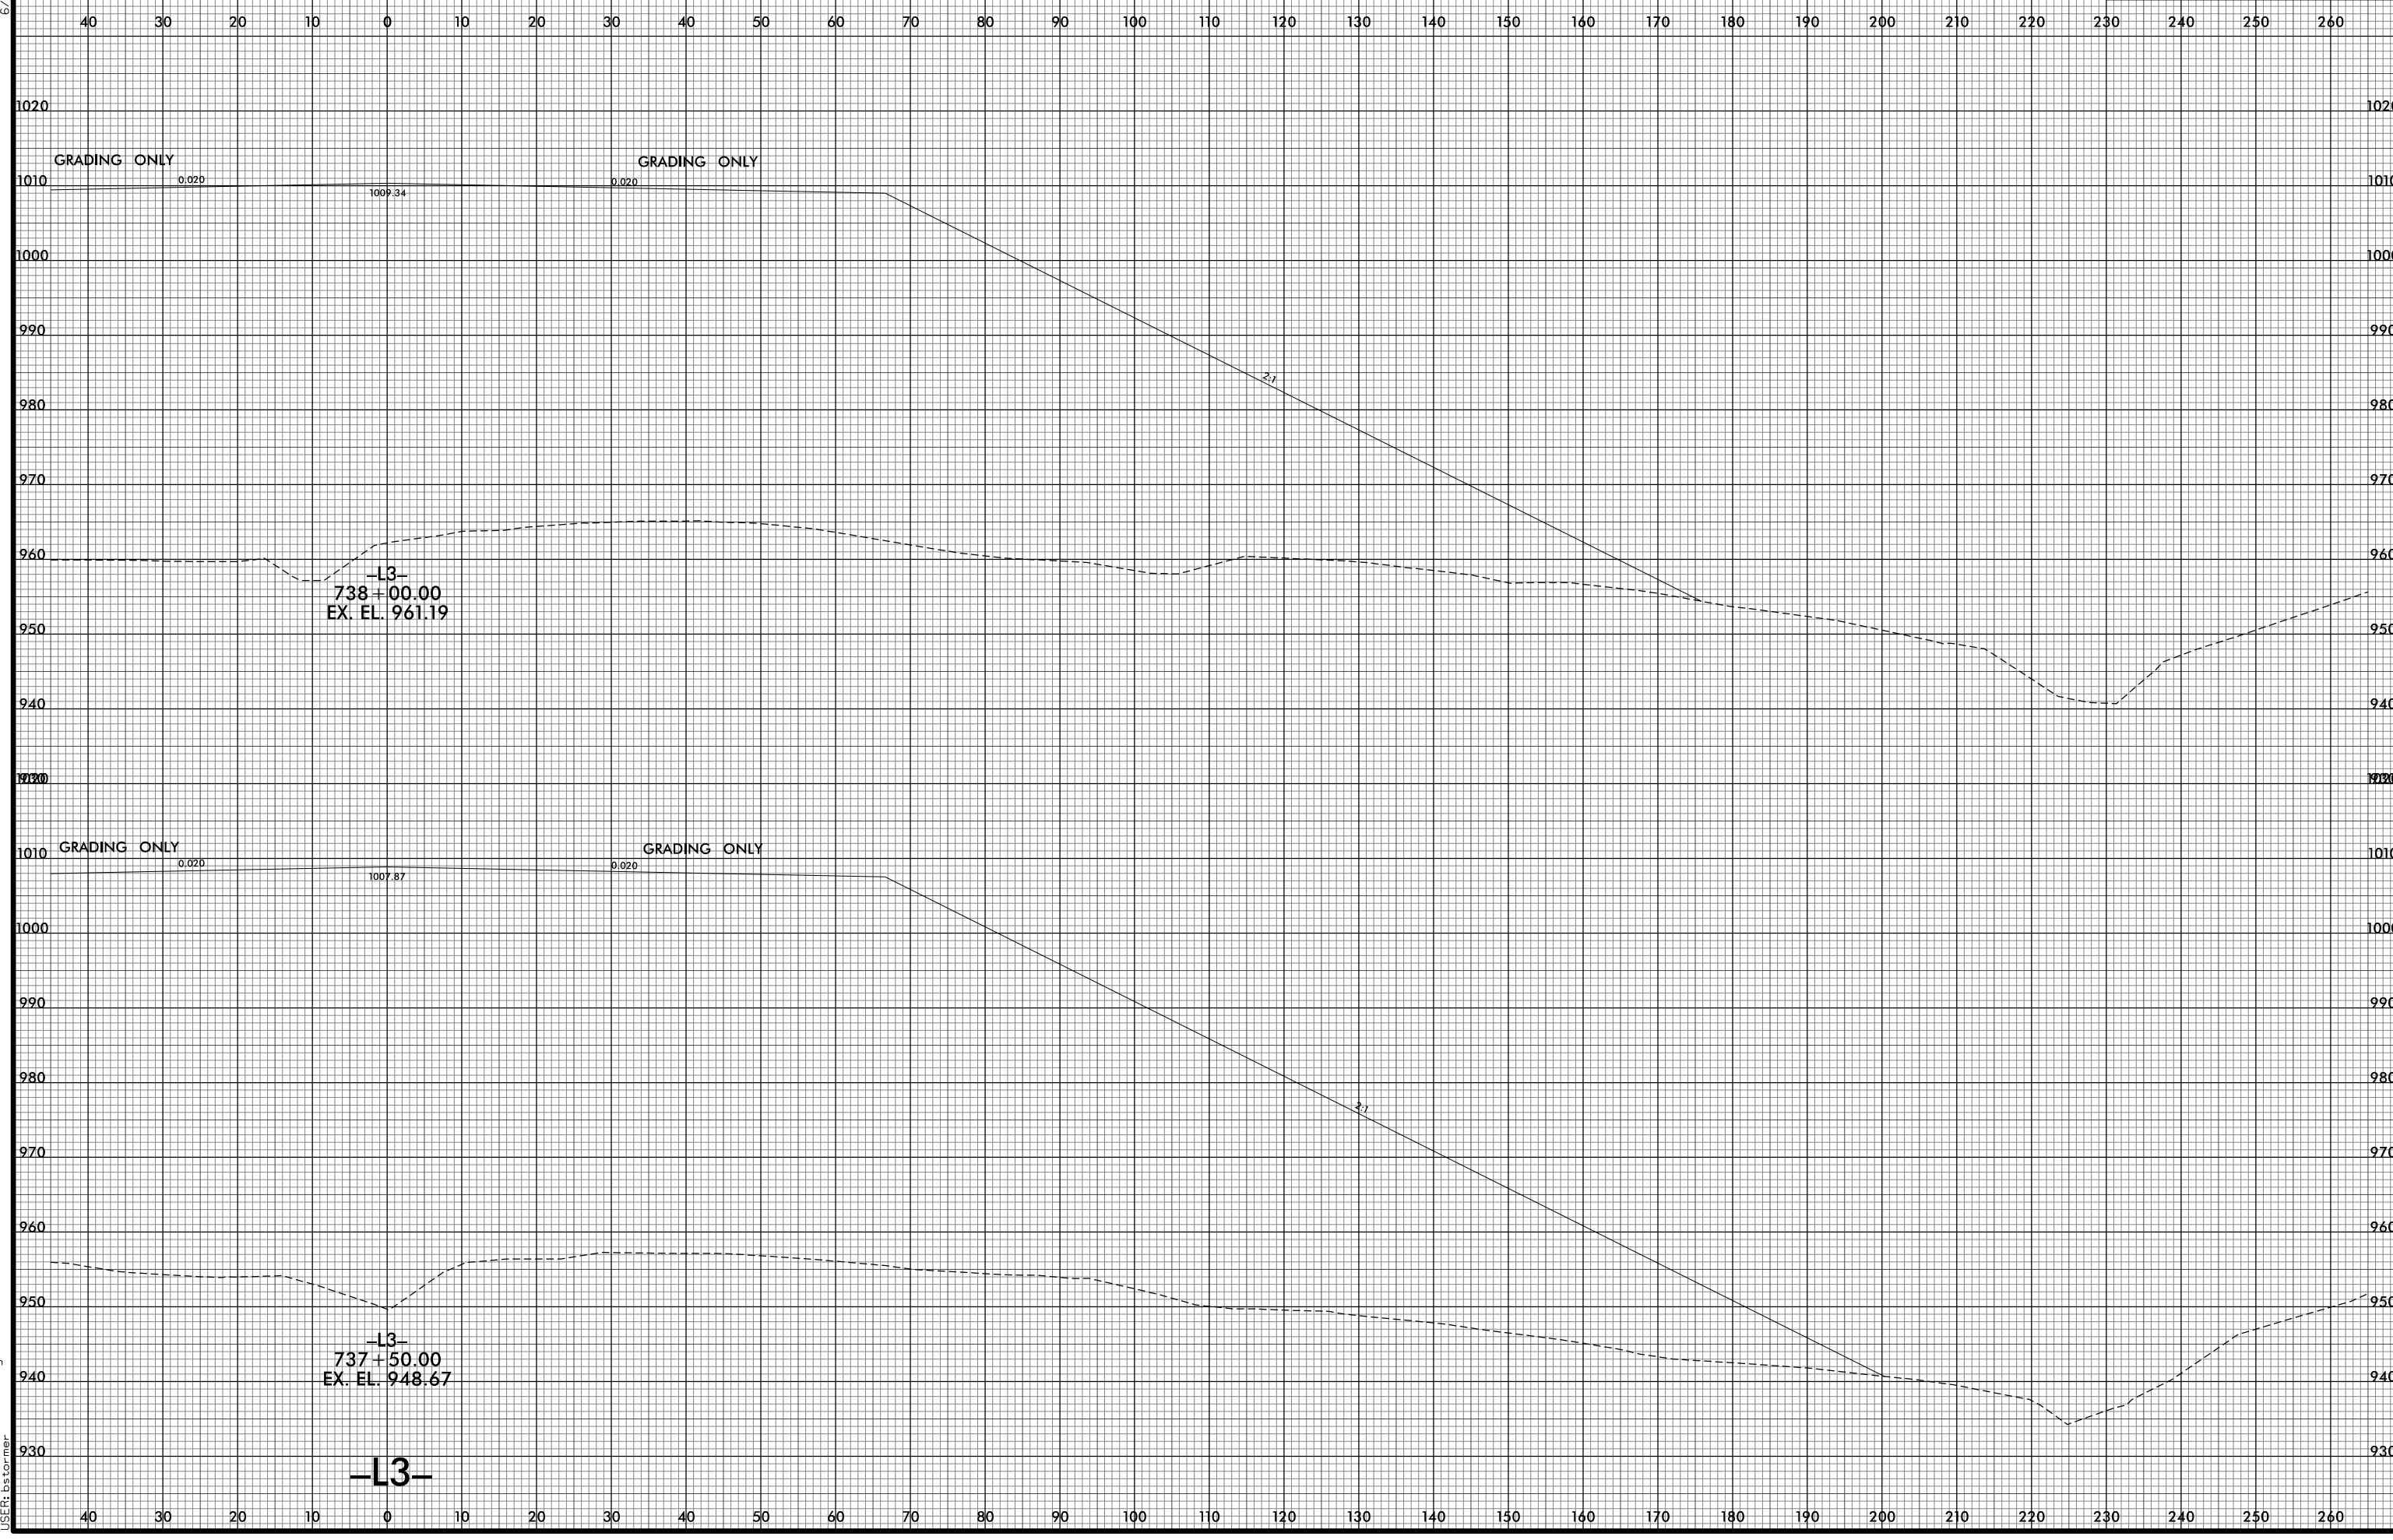

8/10/2021 12:48:00 PM  
I:\R2233BB\_F0Y\_XPL\_L13.dgn  
USER: bsc