


6/23/16

| | | |
|--------|---------------------------------|--------------------|
| 0 5 10 | PROJ. REFERENCE NO. R-2233BB | SHEET NO. X-11B |
|--------|---------------------------------|--------------------|

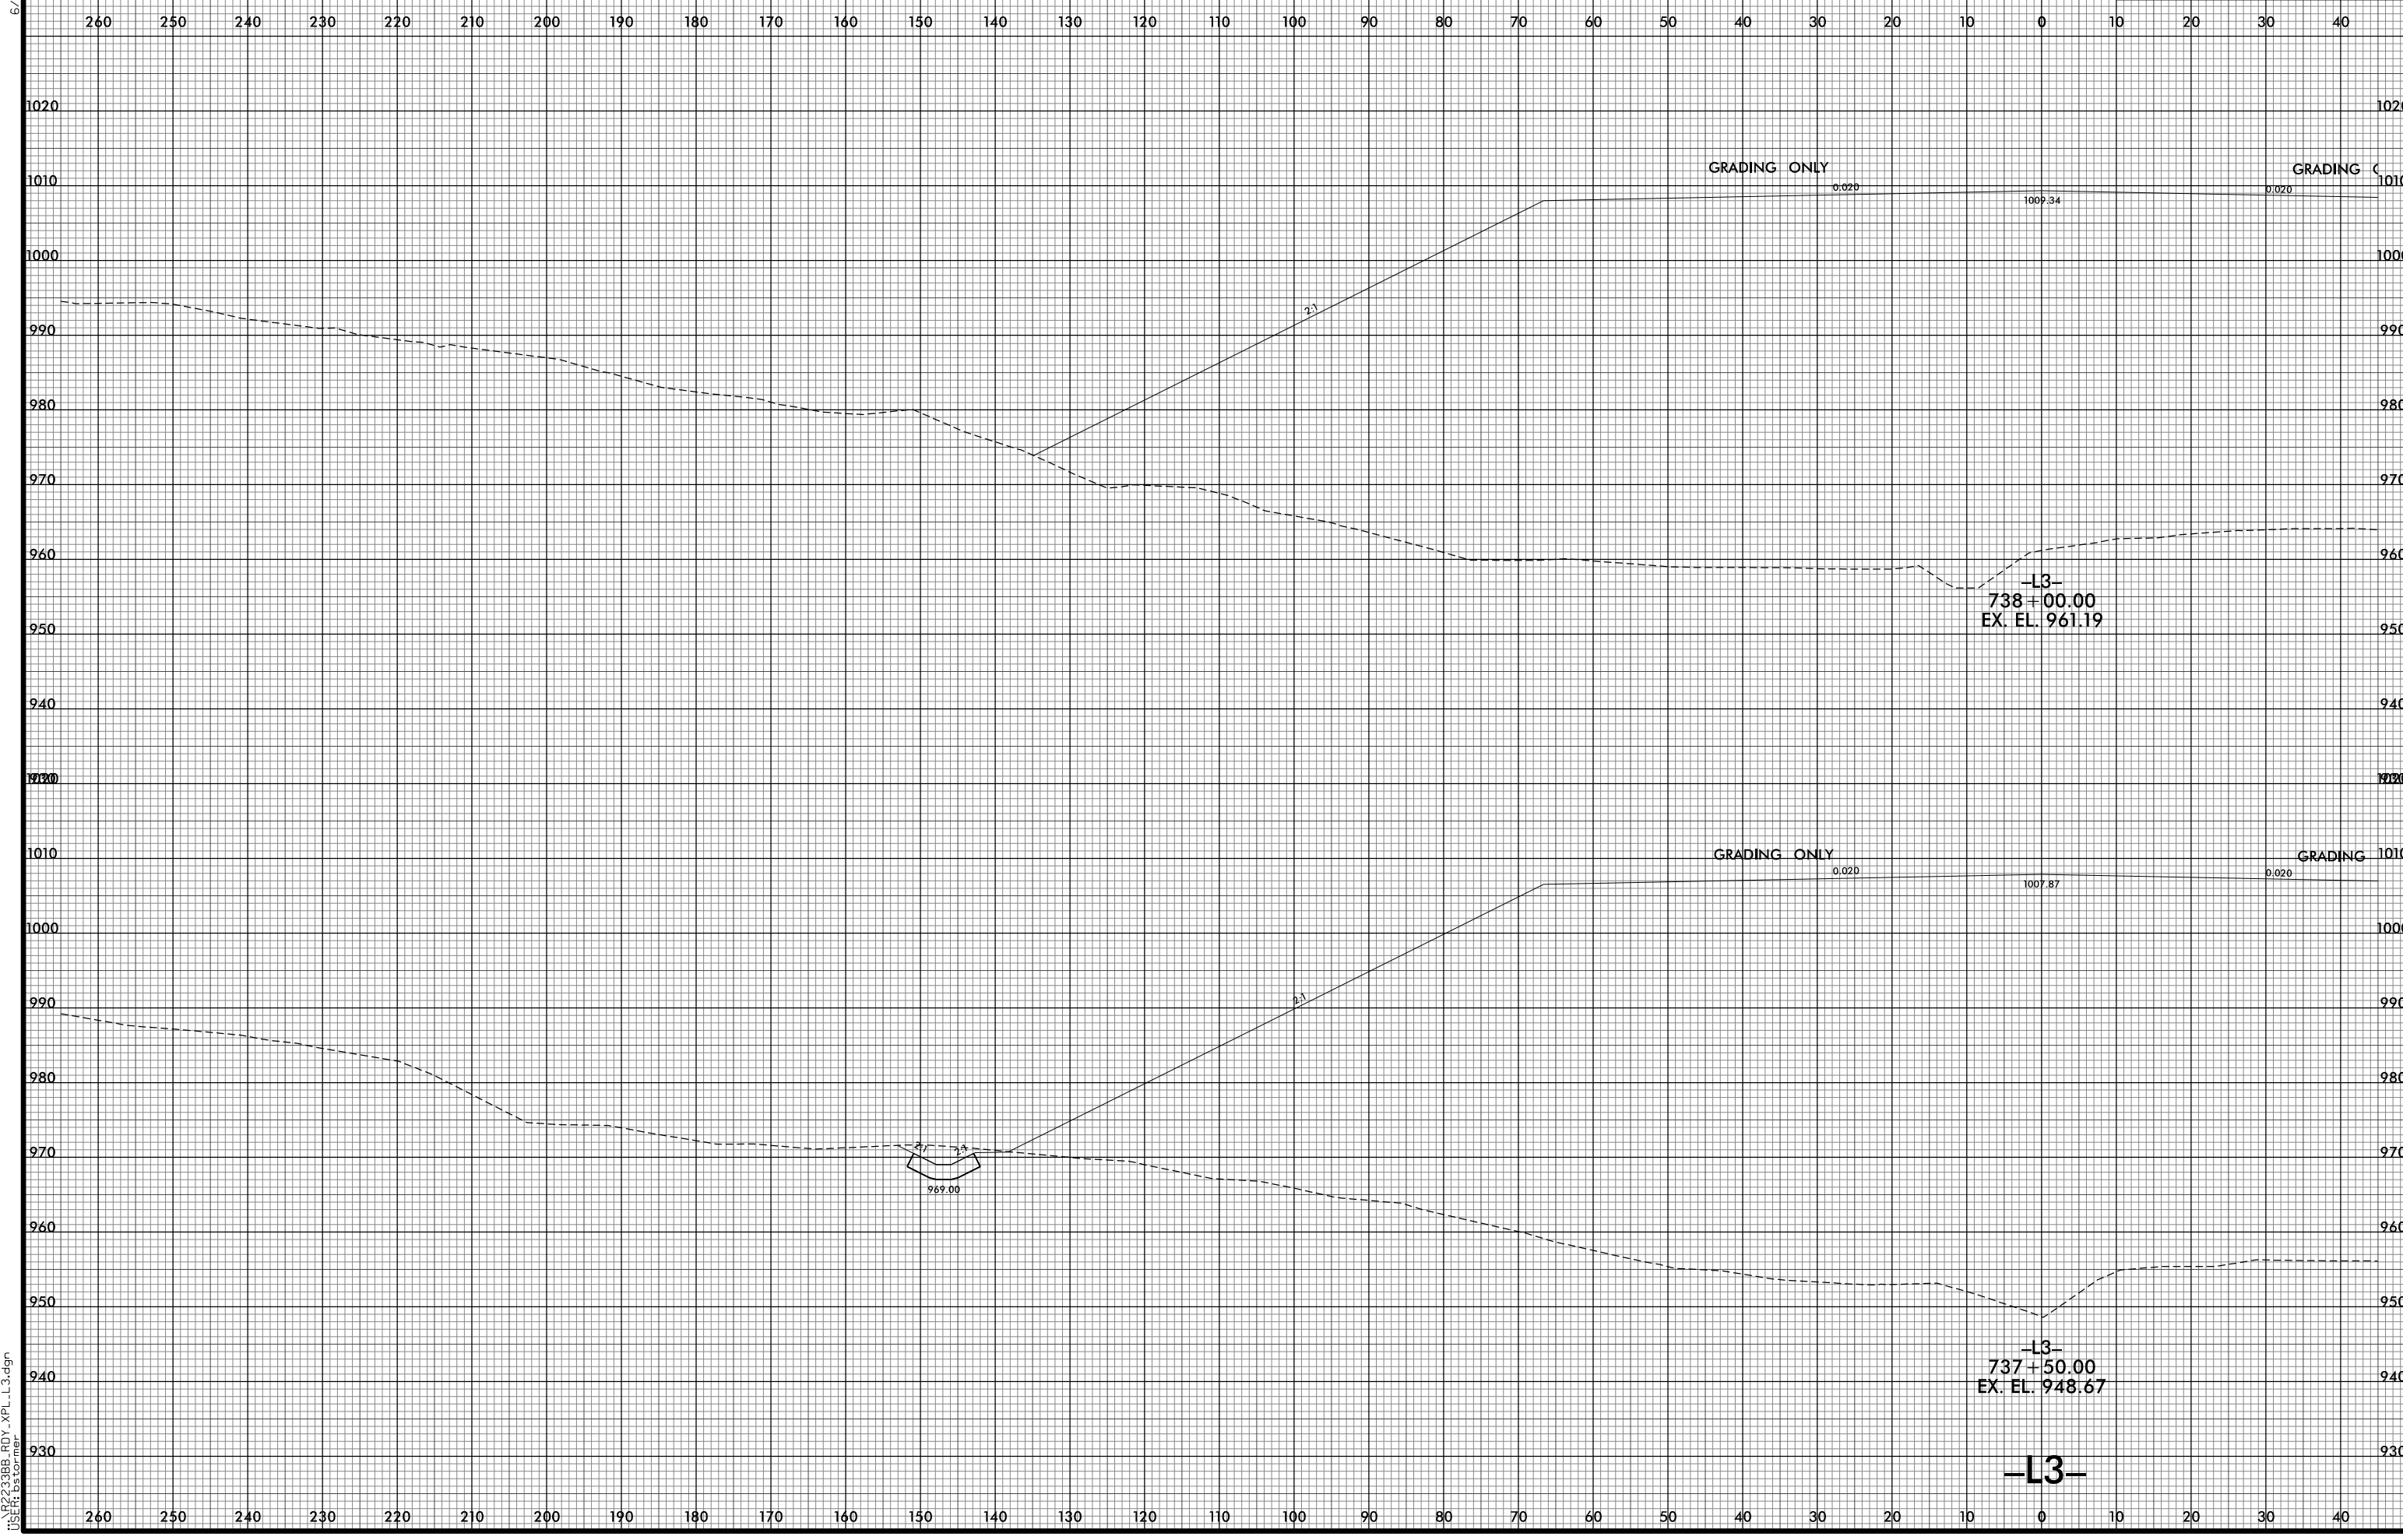

8/10/2021 12:48:02 PM
I:\R-2233BB_F0Y_XPL_L13.dgn
User: R. J. Conner

-L3-
738+00.00
EX. EL. 961.19

-L3-
737+50.00
EX. EL. 948.67

-L3-