


GRADING ONLY

GRADING ONLY

-L3-  
740+00.00  
EX. EL. 995.47

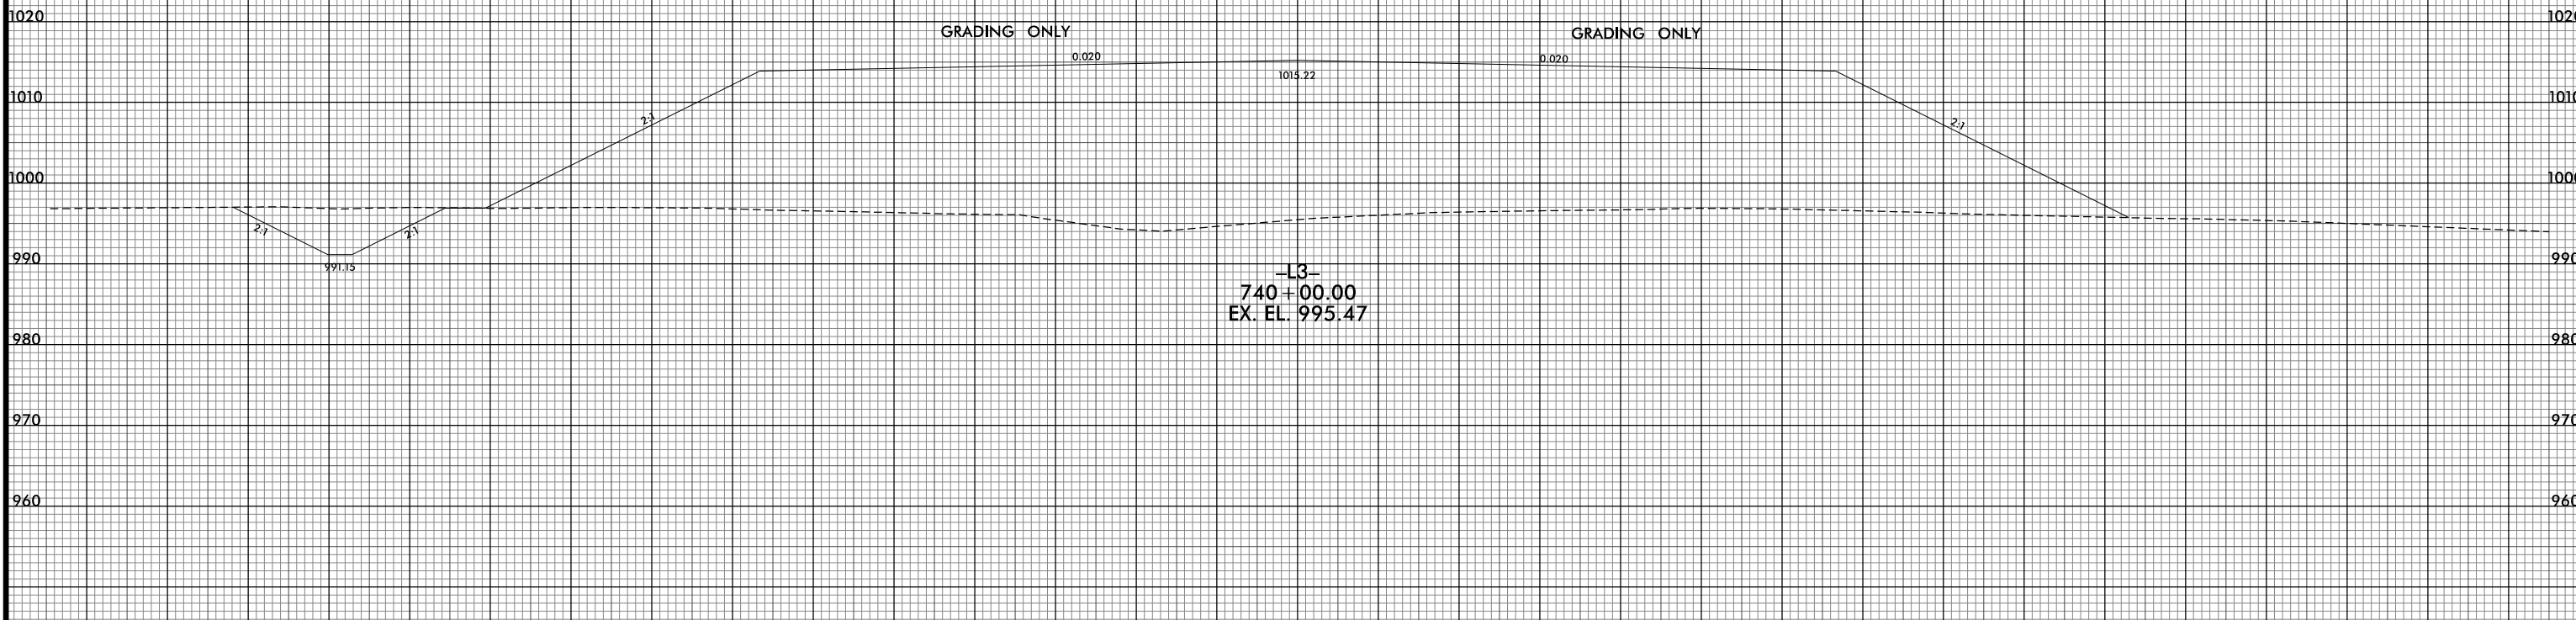

GRADING ONLY

GRADING ONLY

-L3-  
739+50.00  
EX. EL. 995.05

-L3-

