

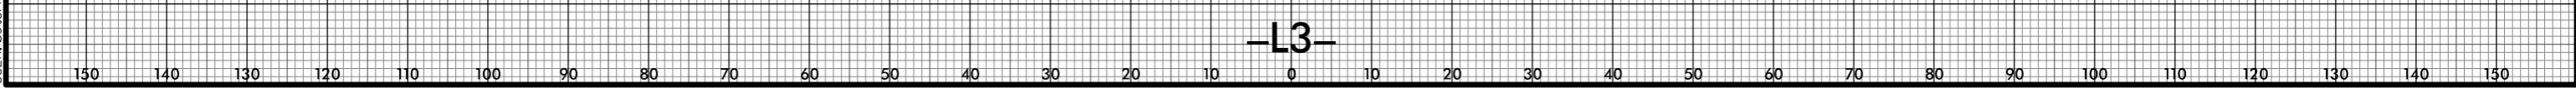


8/23/99

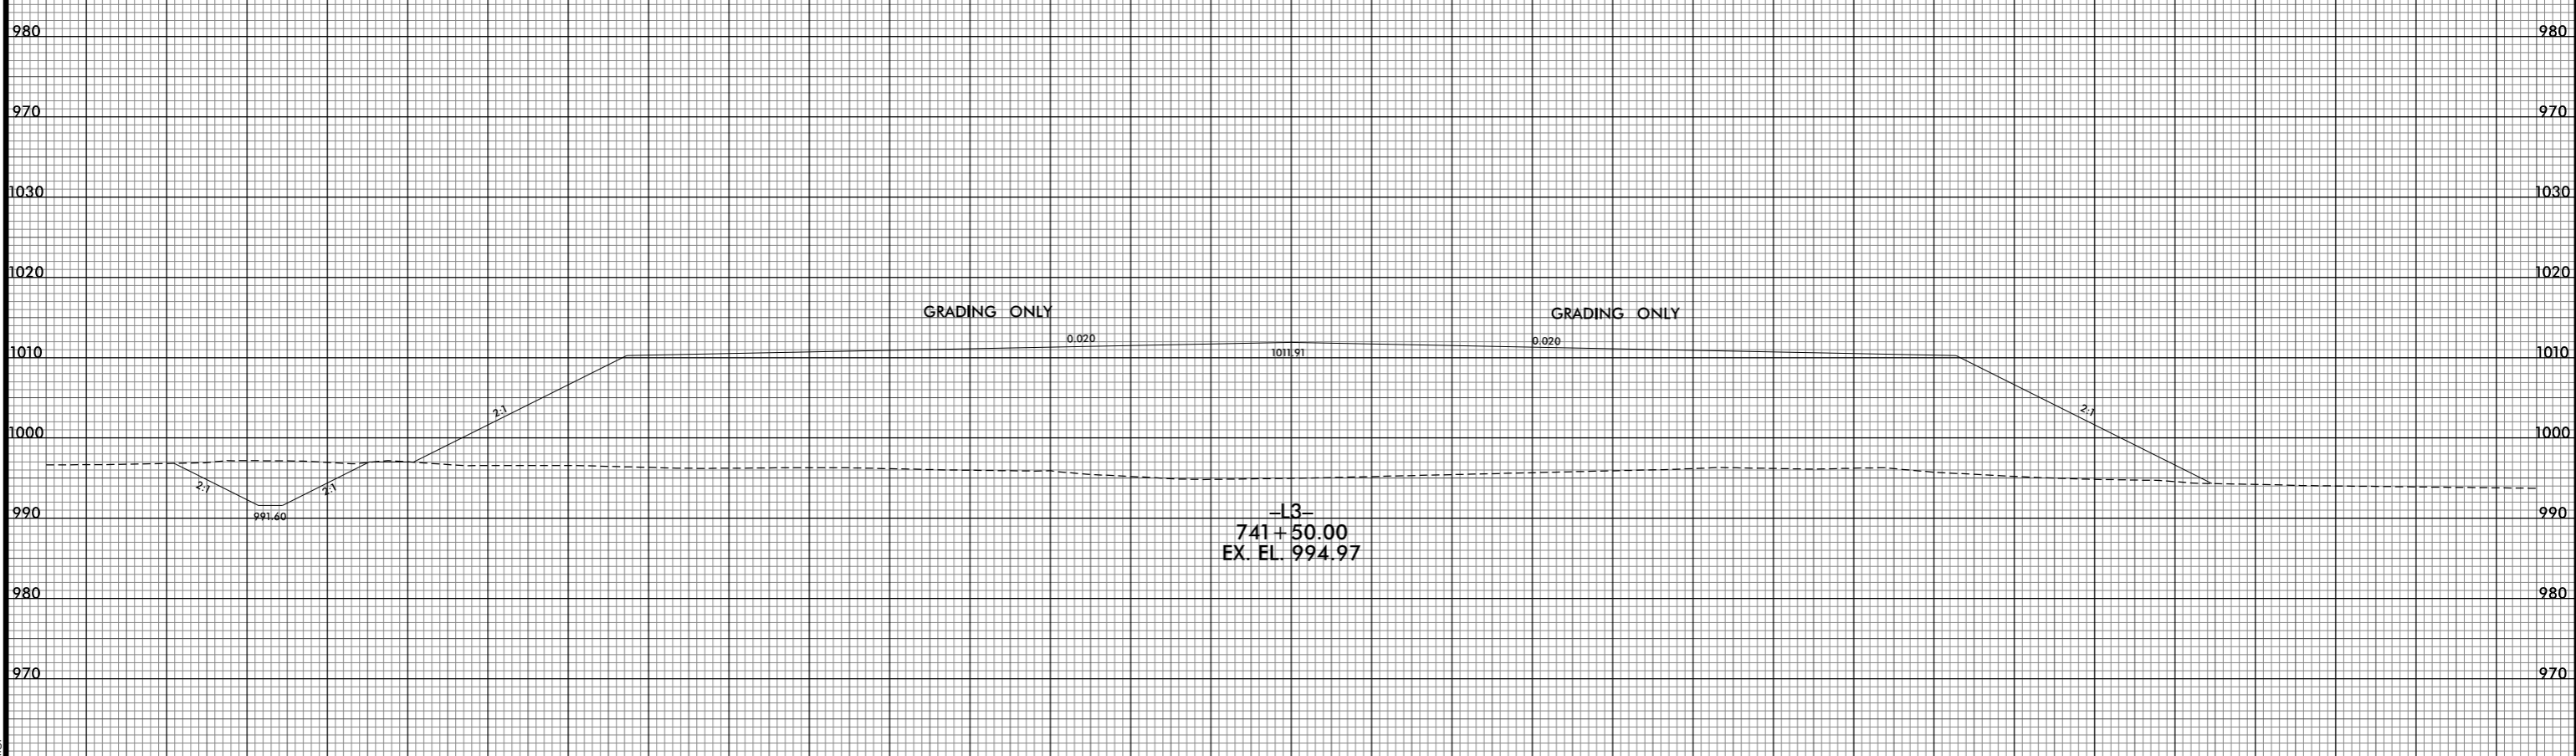

|                                 |                   |
|---------------------------------|-------------------|
| PROJ. REFERENCE NO.<br>R-2233BB | SHEET NO.<br>X-15 |
|---------------------------------|-------------------|

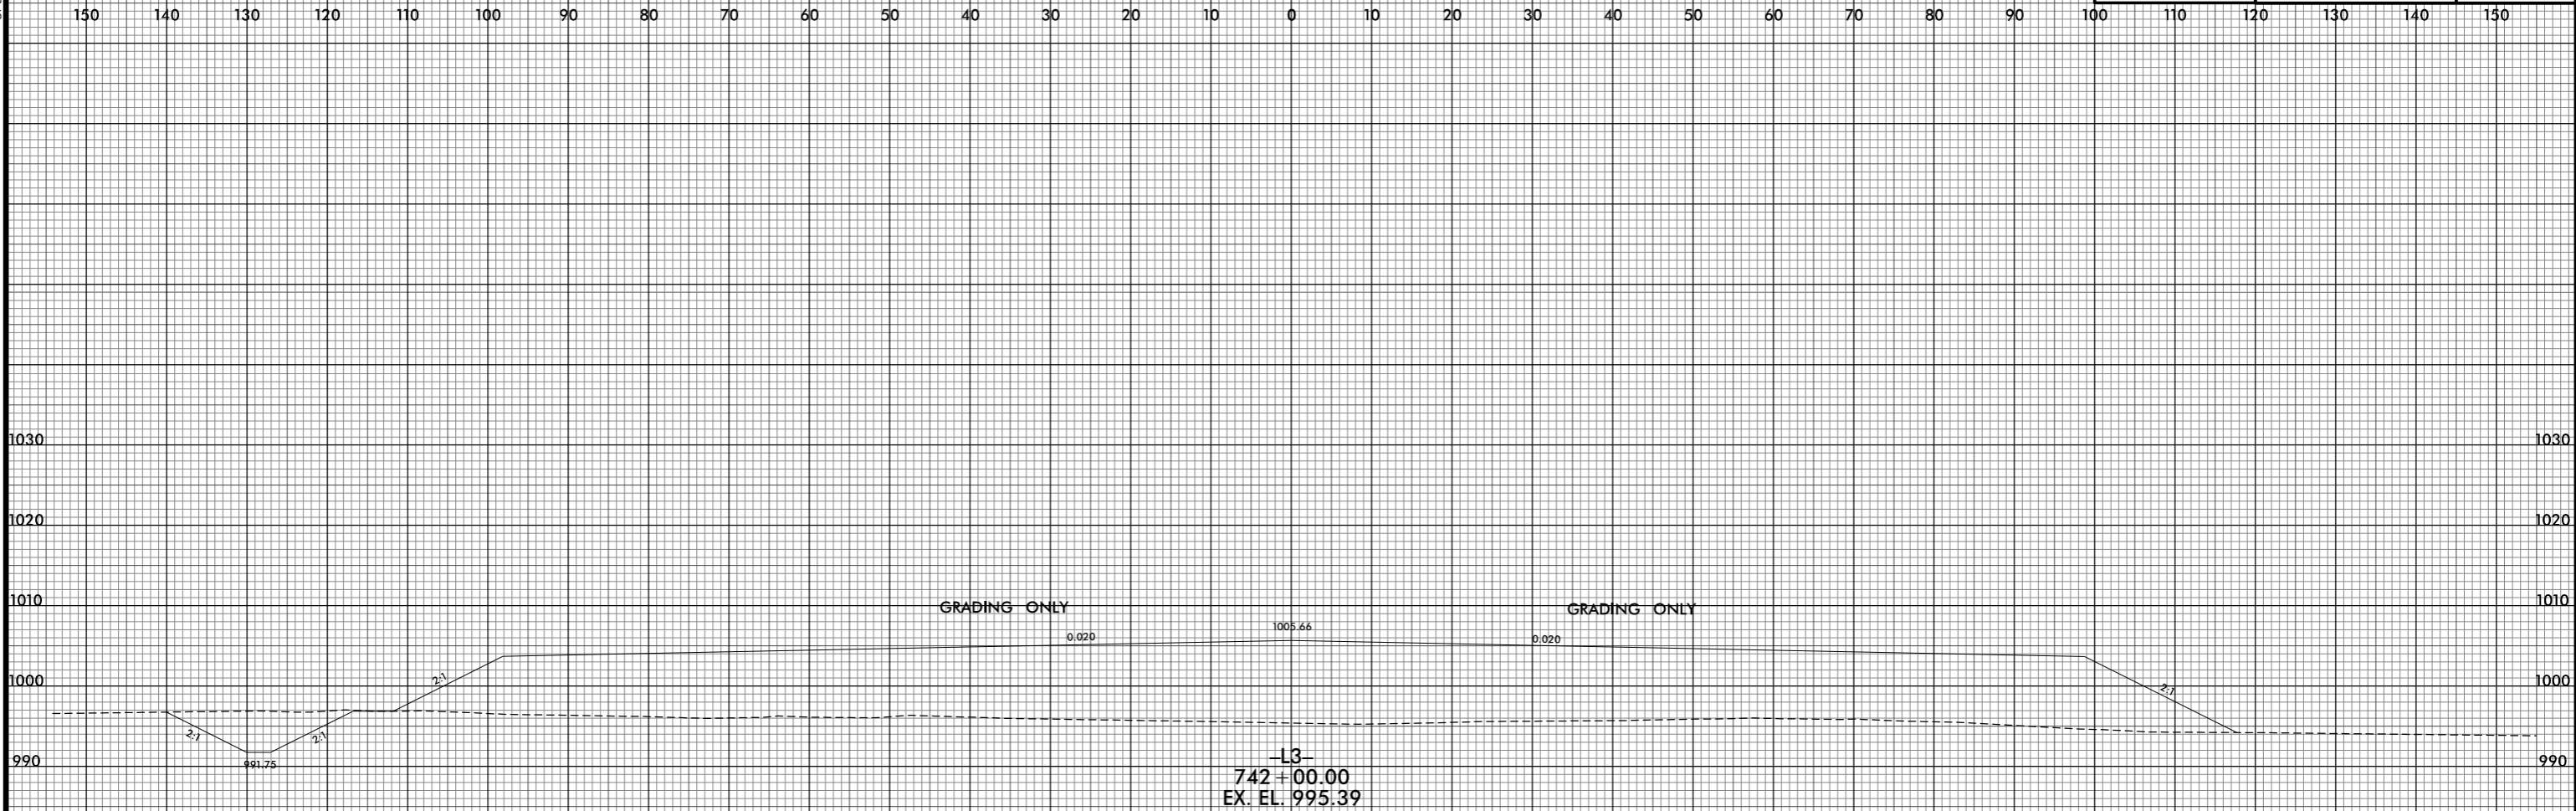

8/10/2021 12:48:09 PM  
I:\R-2233BB-ROY-XPL-L3.dgn  
USER: btorner

-L3-