


8/23/99

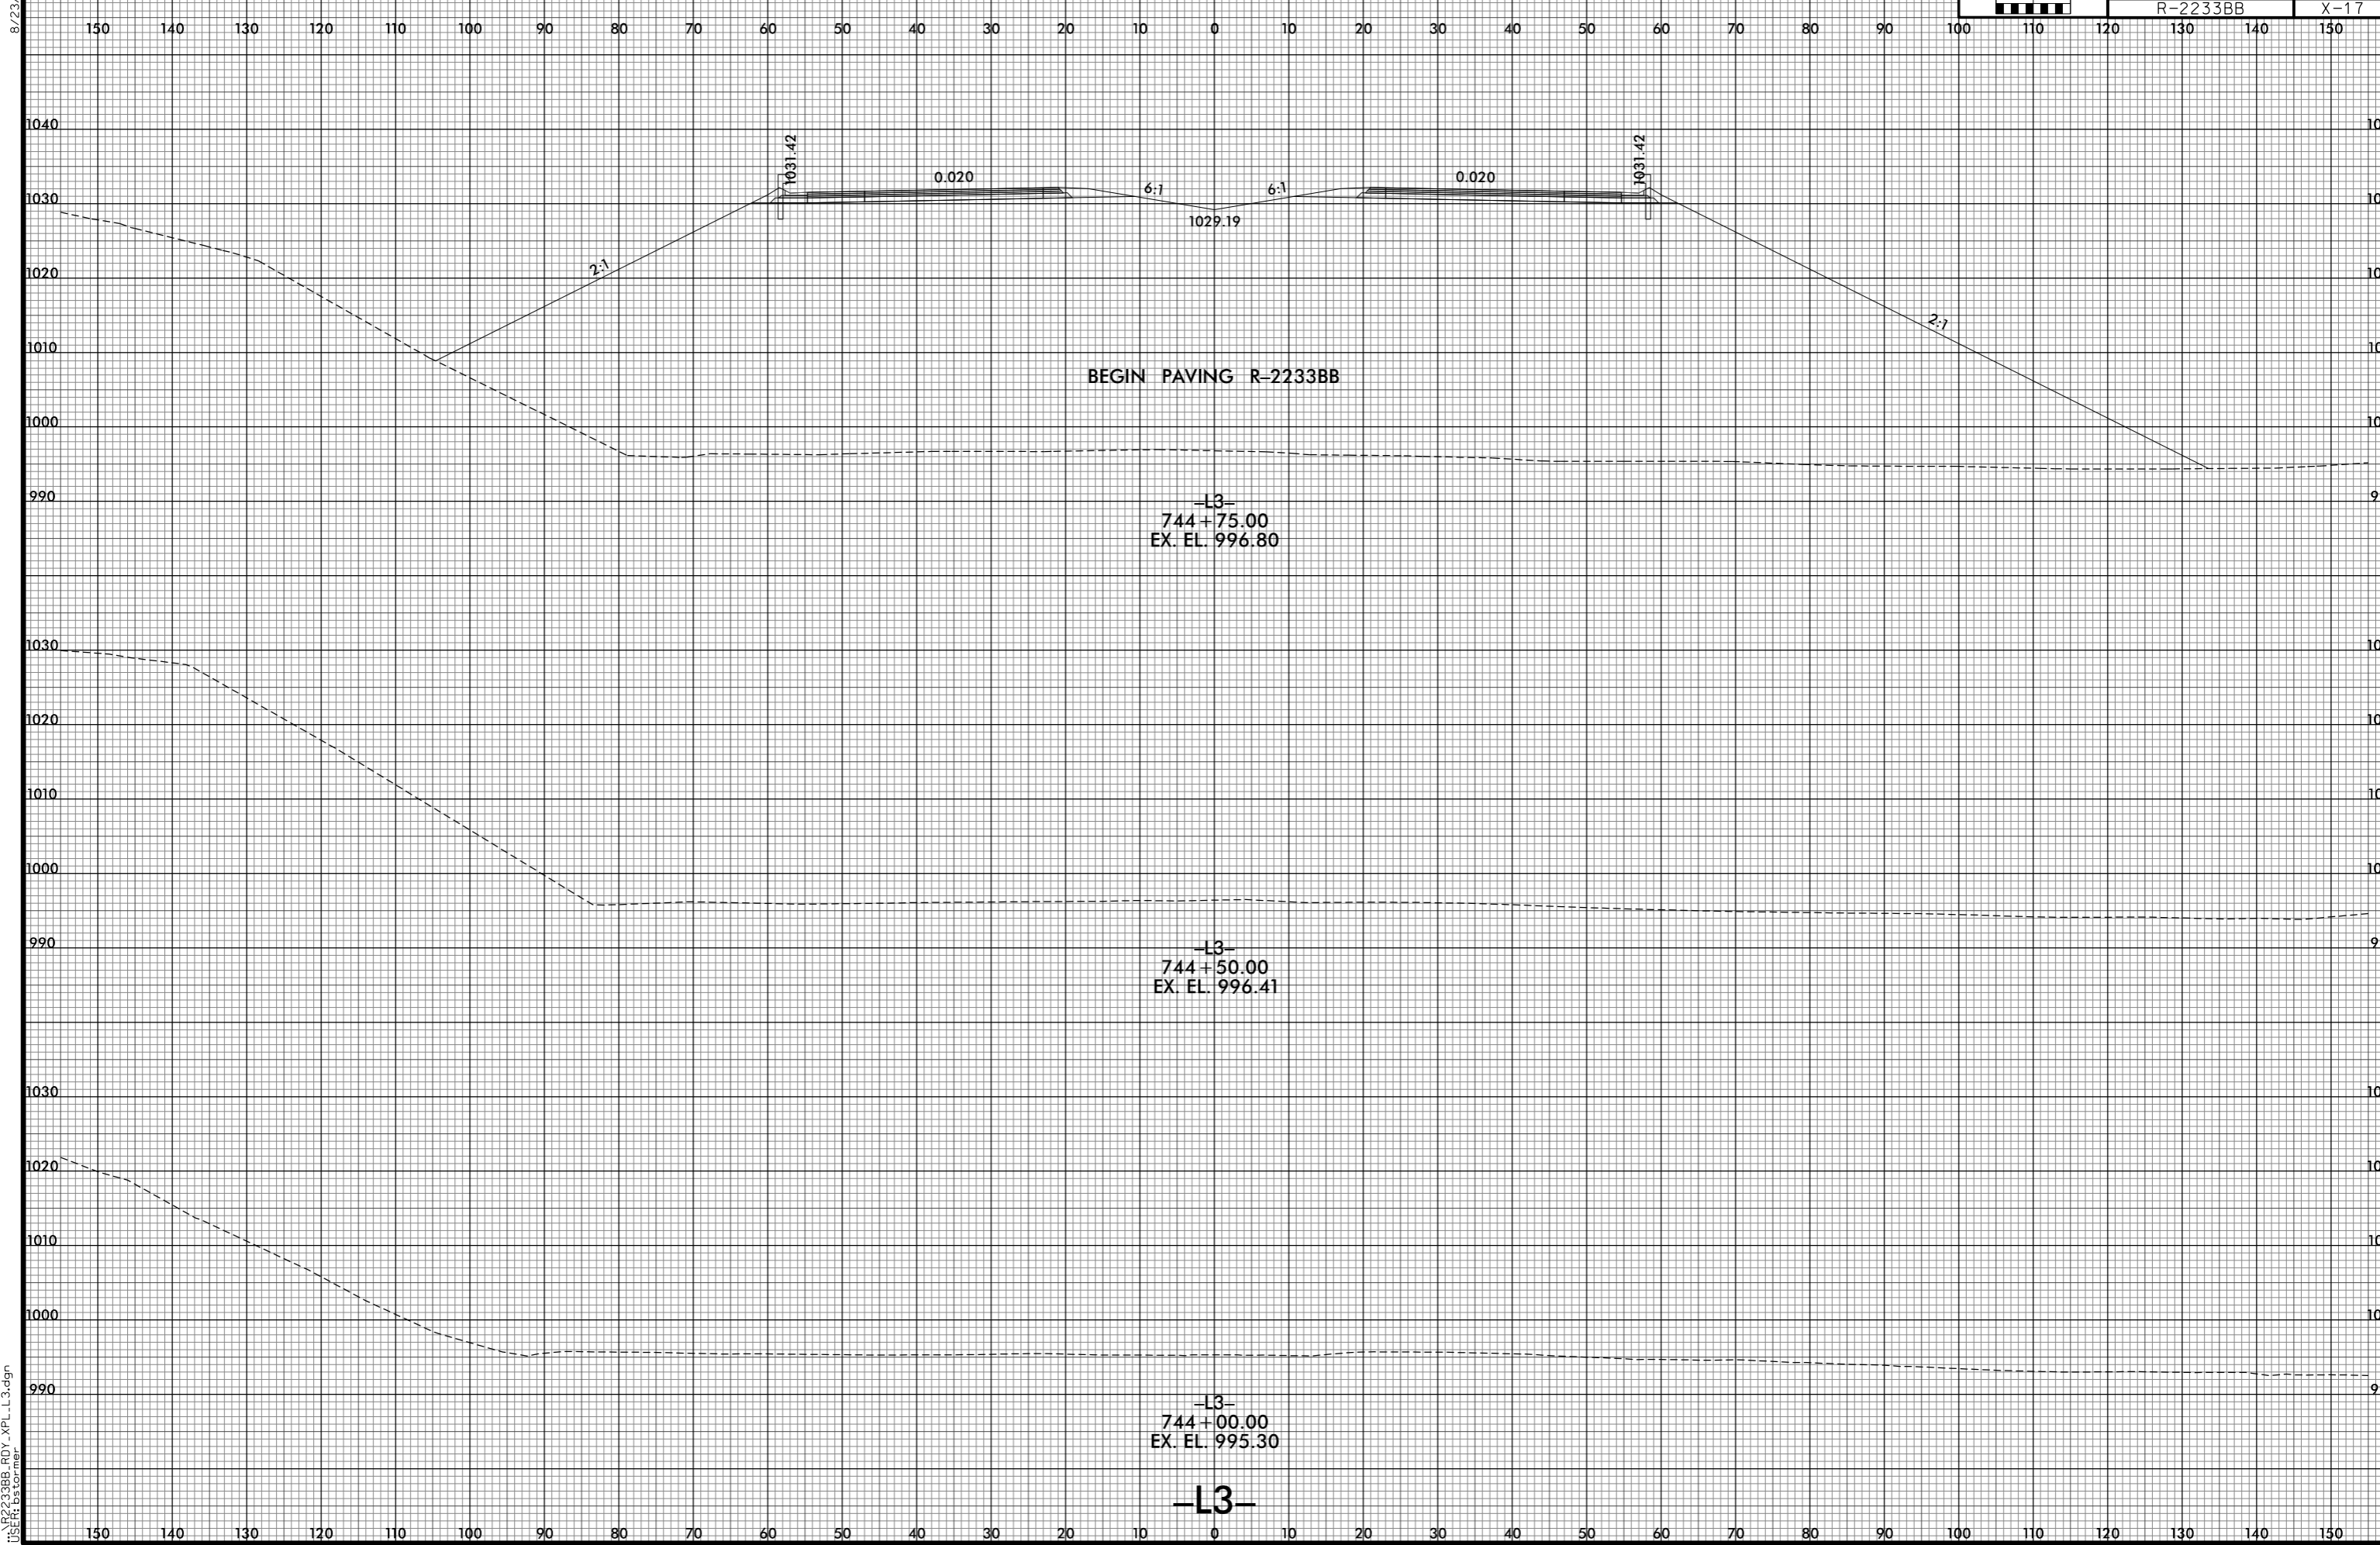

8/10/2021 12:48:12 PM
I:\R-2233BB.RDY_XPL_L3.dgn
USER: ds forner