


8/23/99



PROJ. REFERENCE NO. R-2233BB	SHEET NO. X-20
---------------------------------	-------------------

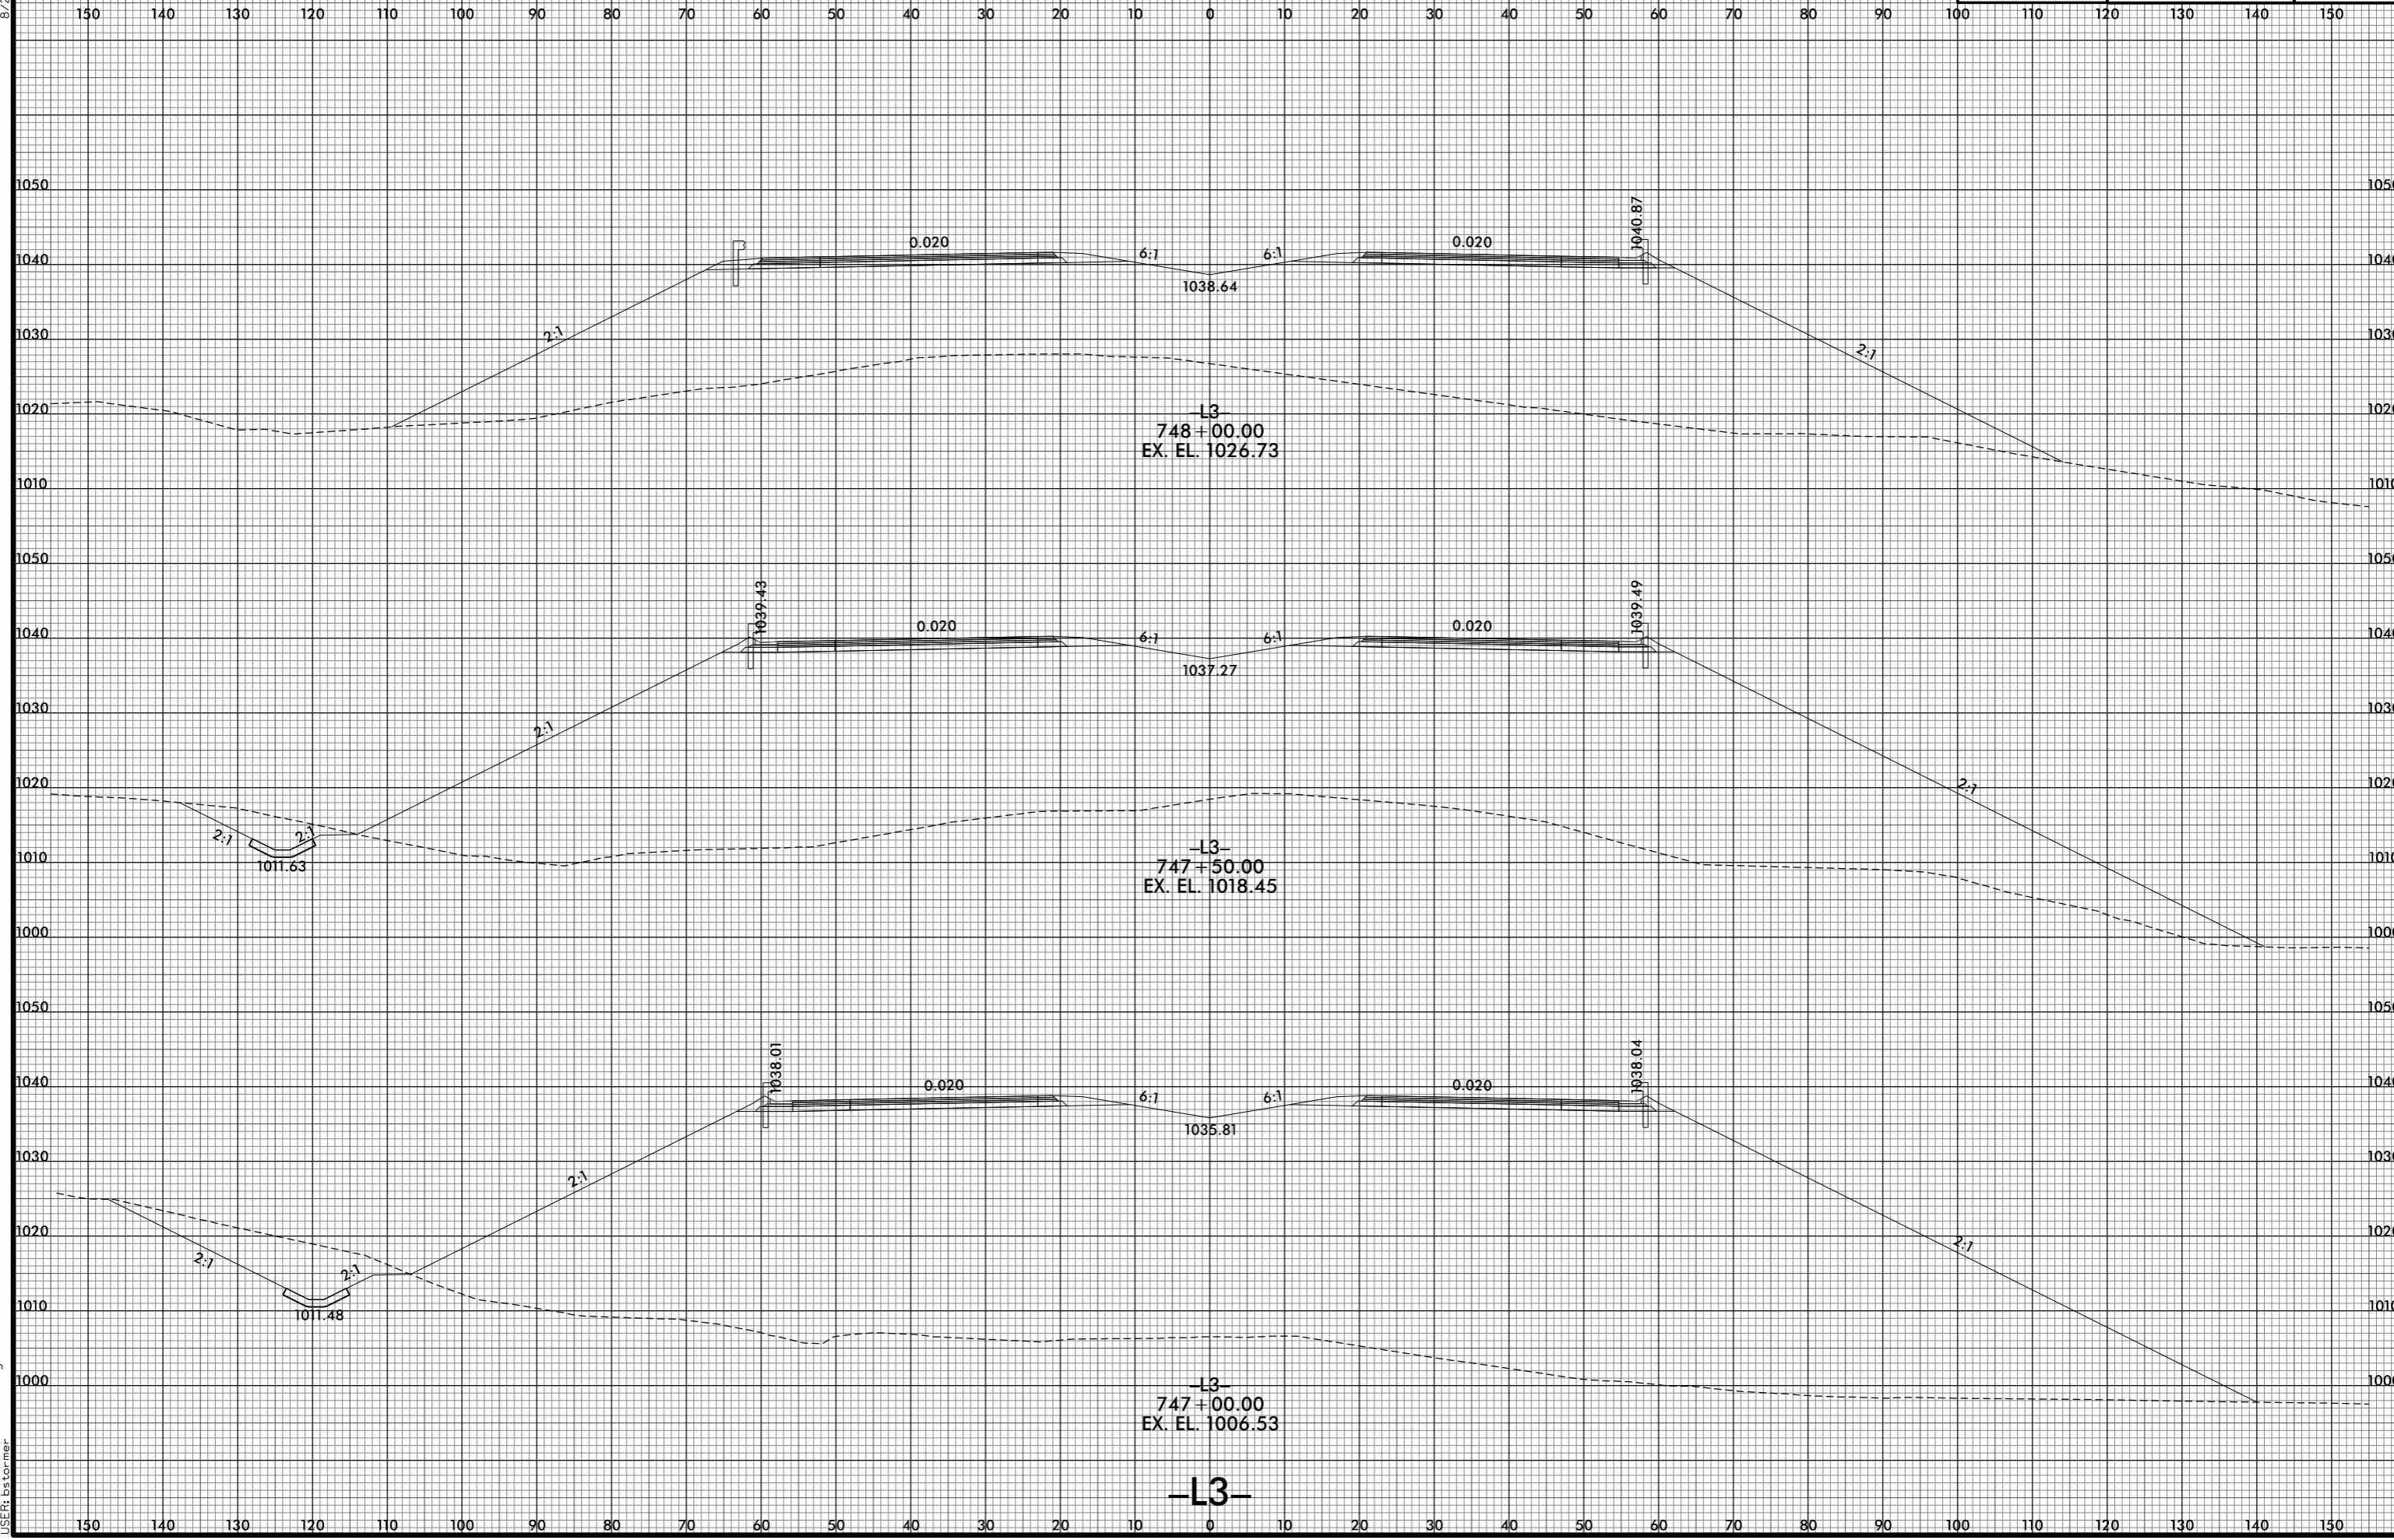

8/10/2021 12:48:17 PM  
I:\R2233BB.RDY.XPL\_L3.dgn  
USER: bctormer

-L3-