



8/23/99

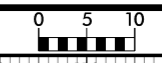

PROJ. REFERENCE NO.	SHEET NO.
R-2233BB	X-22

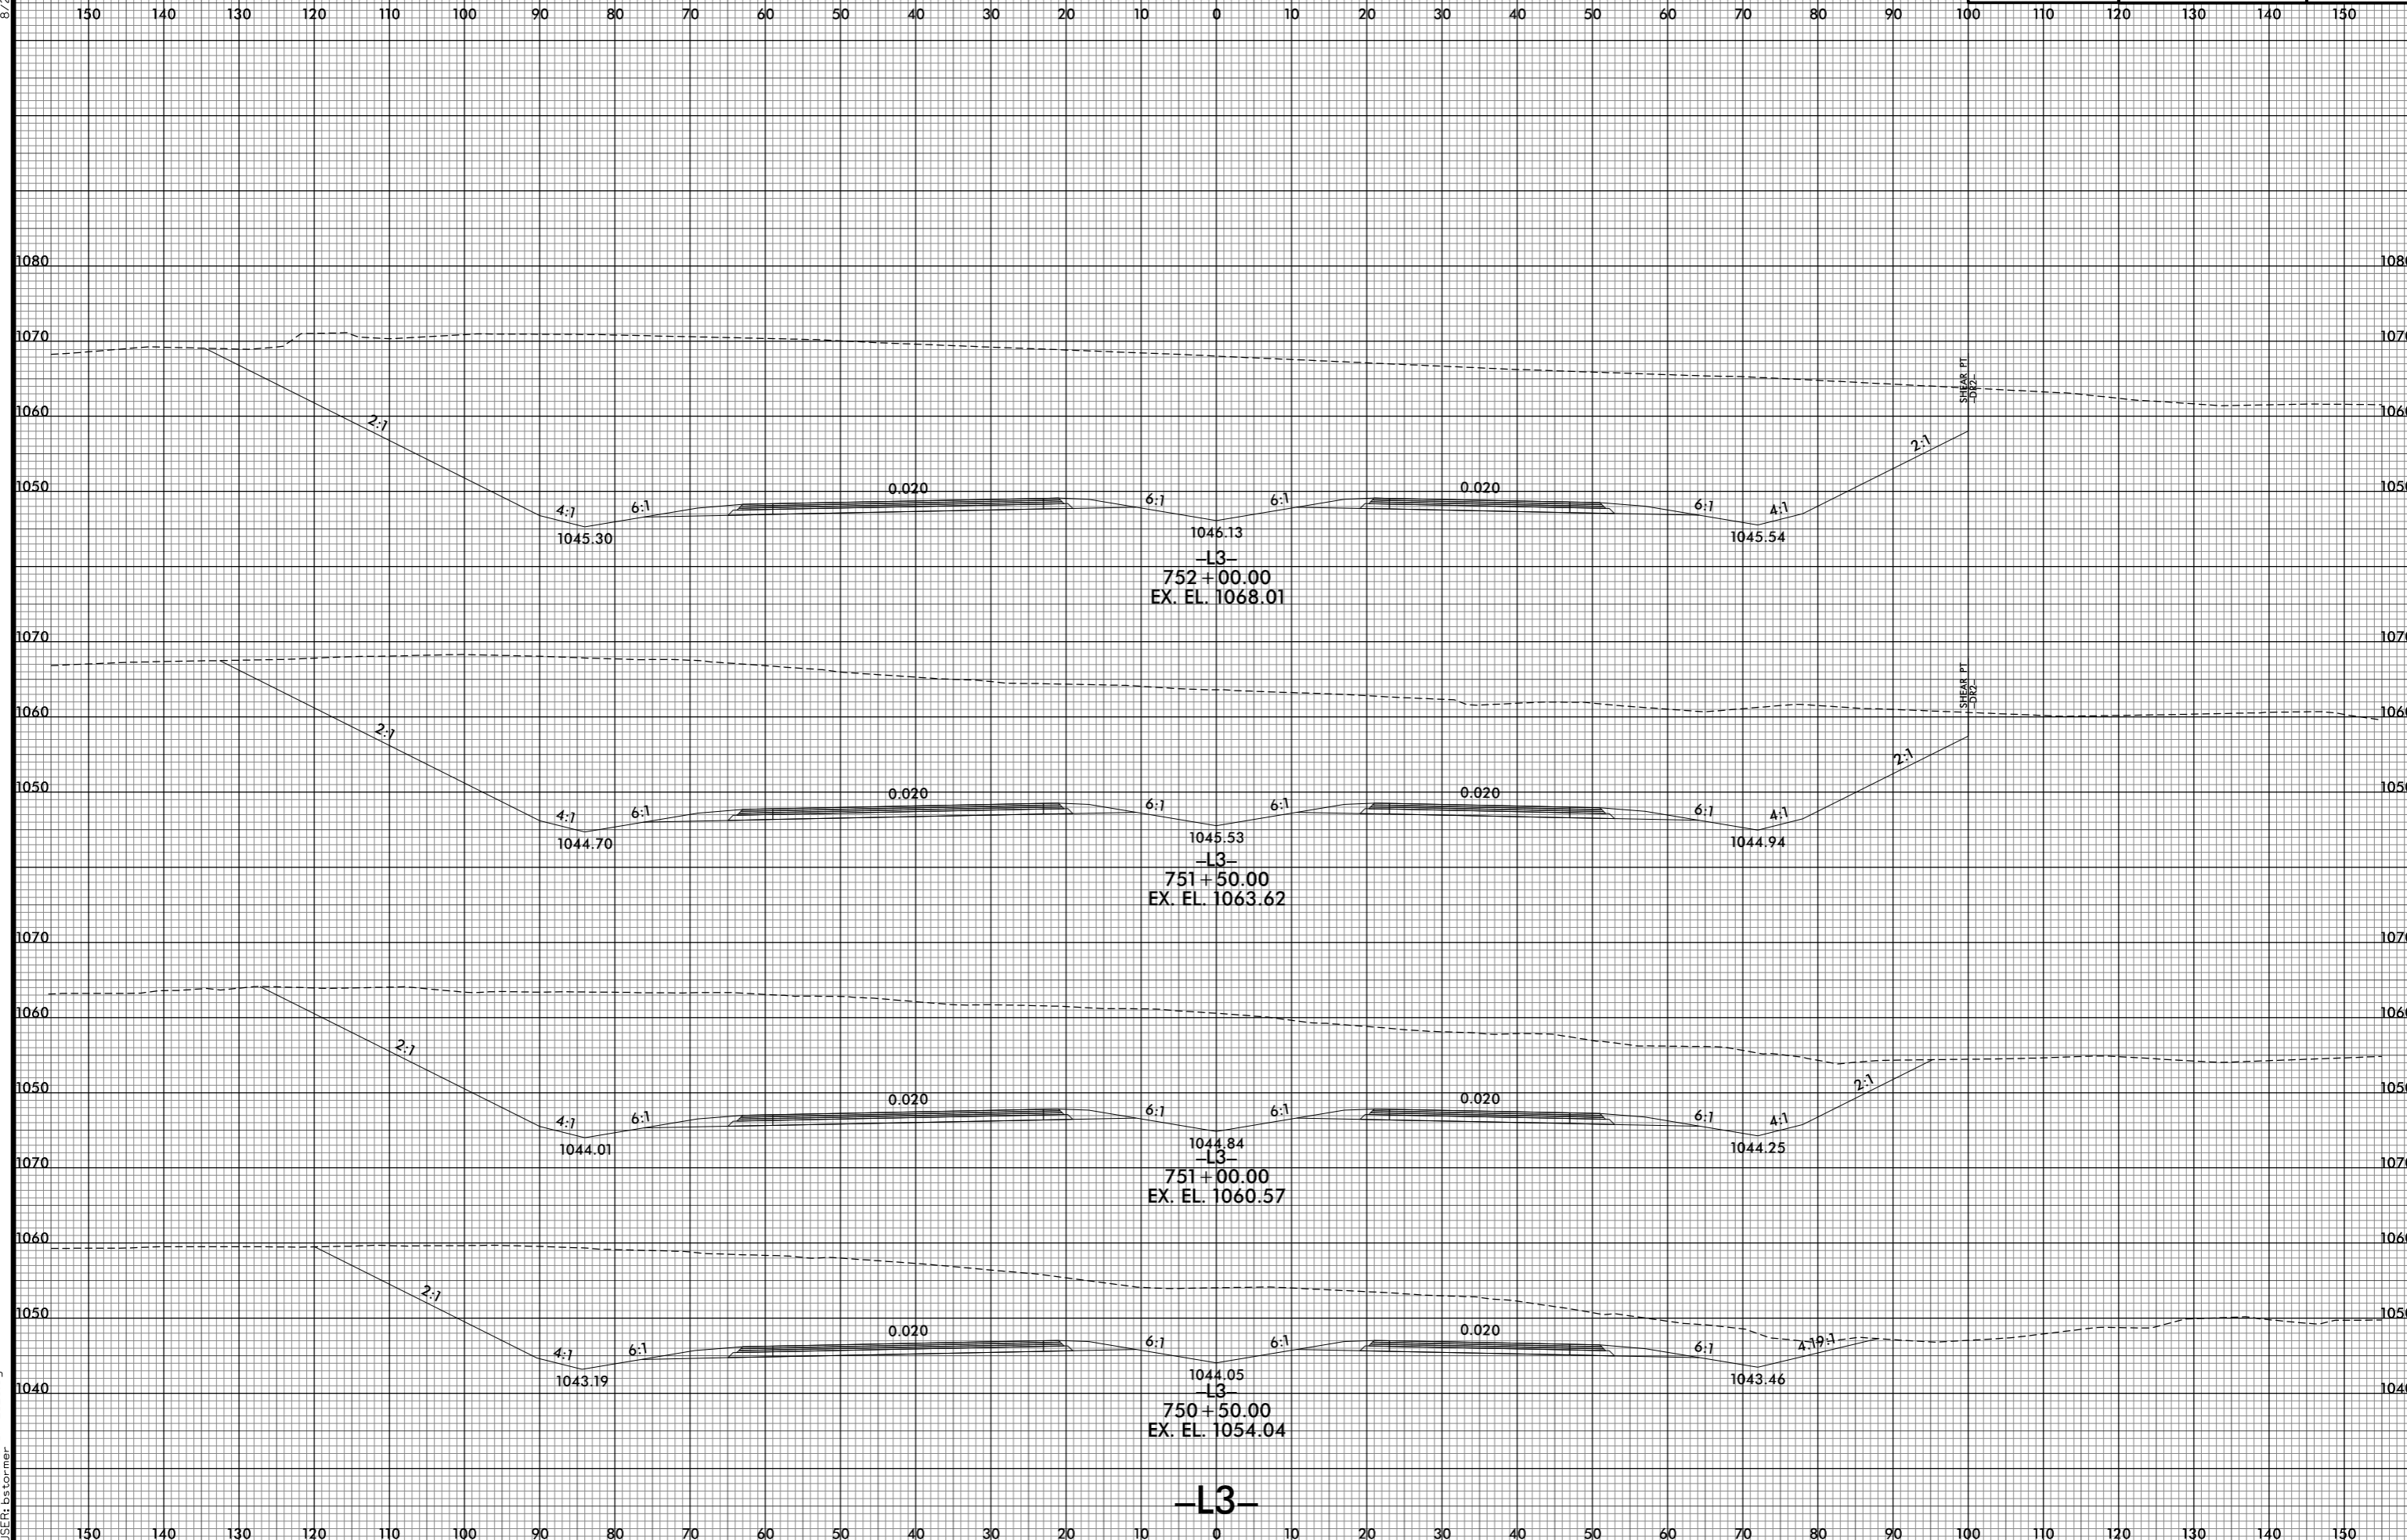

8/10/2021 12:48:20 PM
I:\R2233BB.RDY_XPL_L3.dgn
USER: bctormer

-L3-