


8/23/99



PROJ. REFERENCE NO. R-2233BB	SHEET NO. X-23
---------------------------------	-------------------

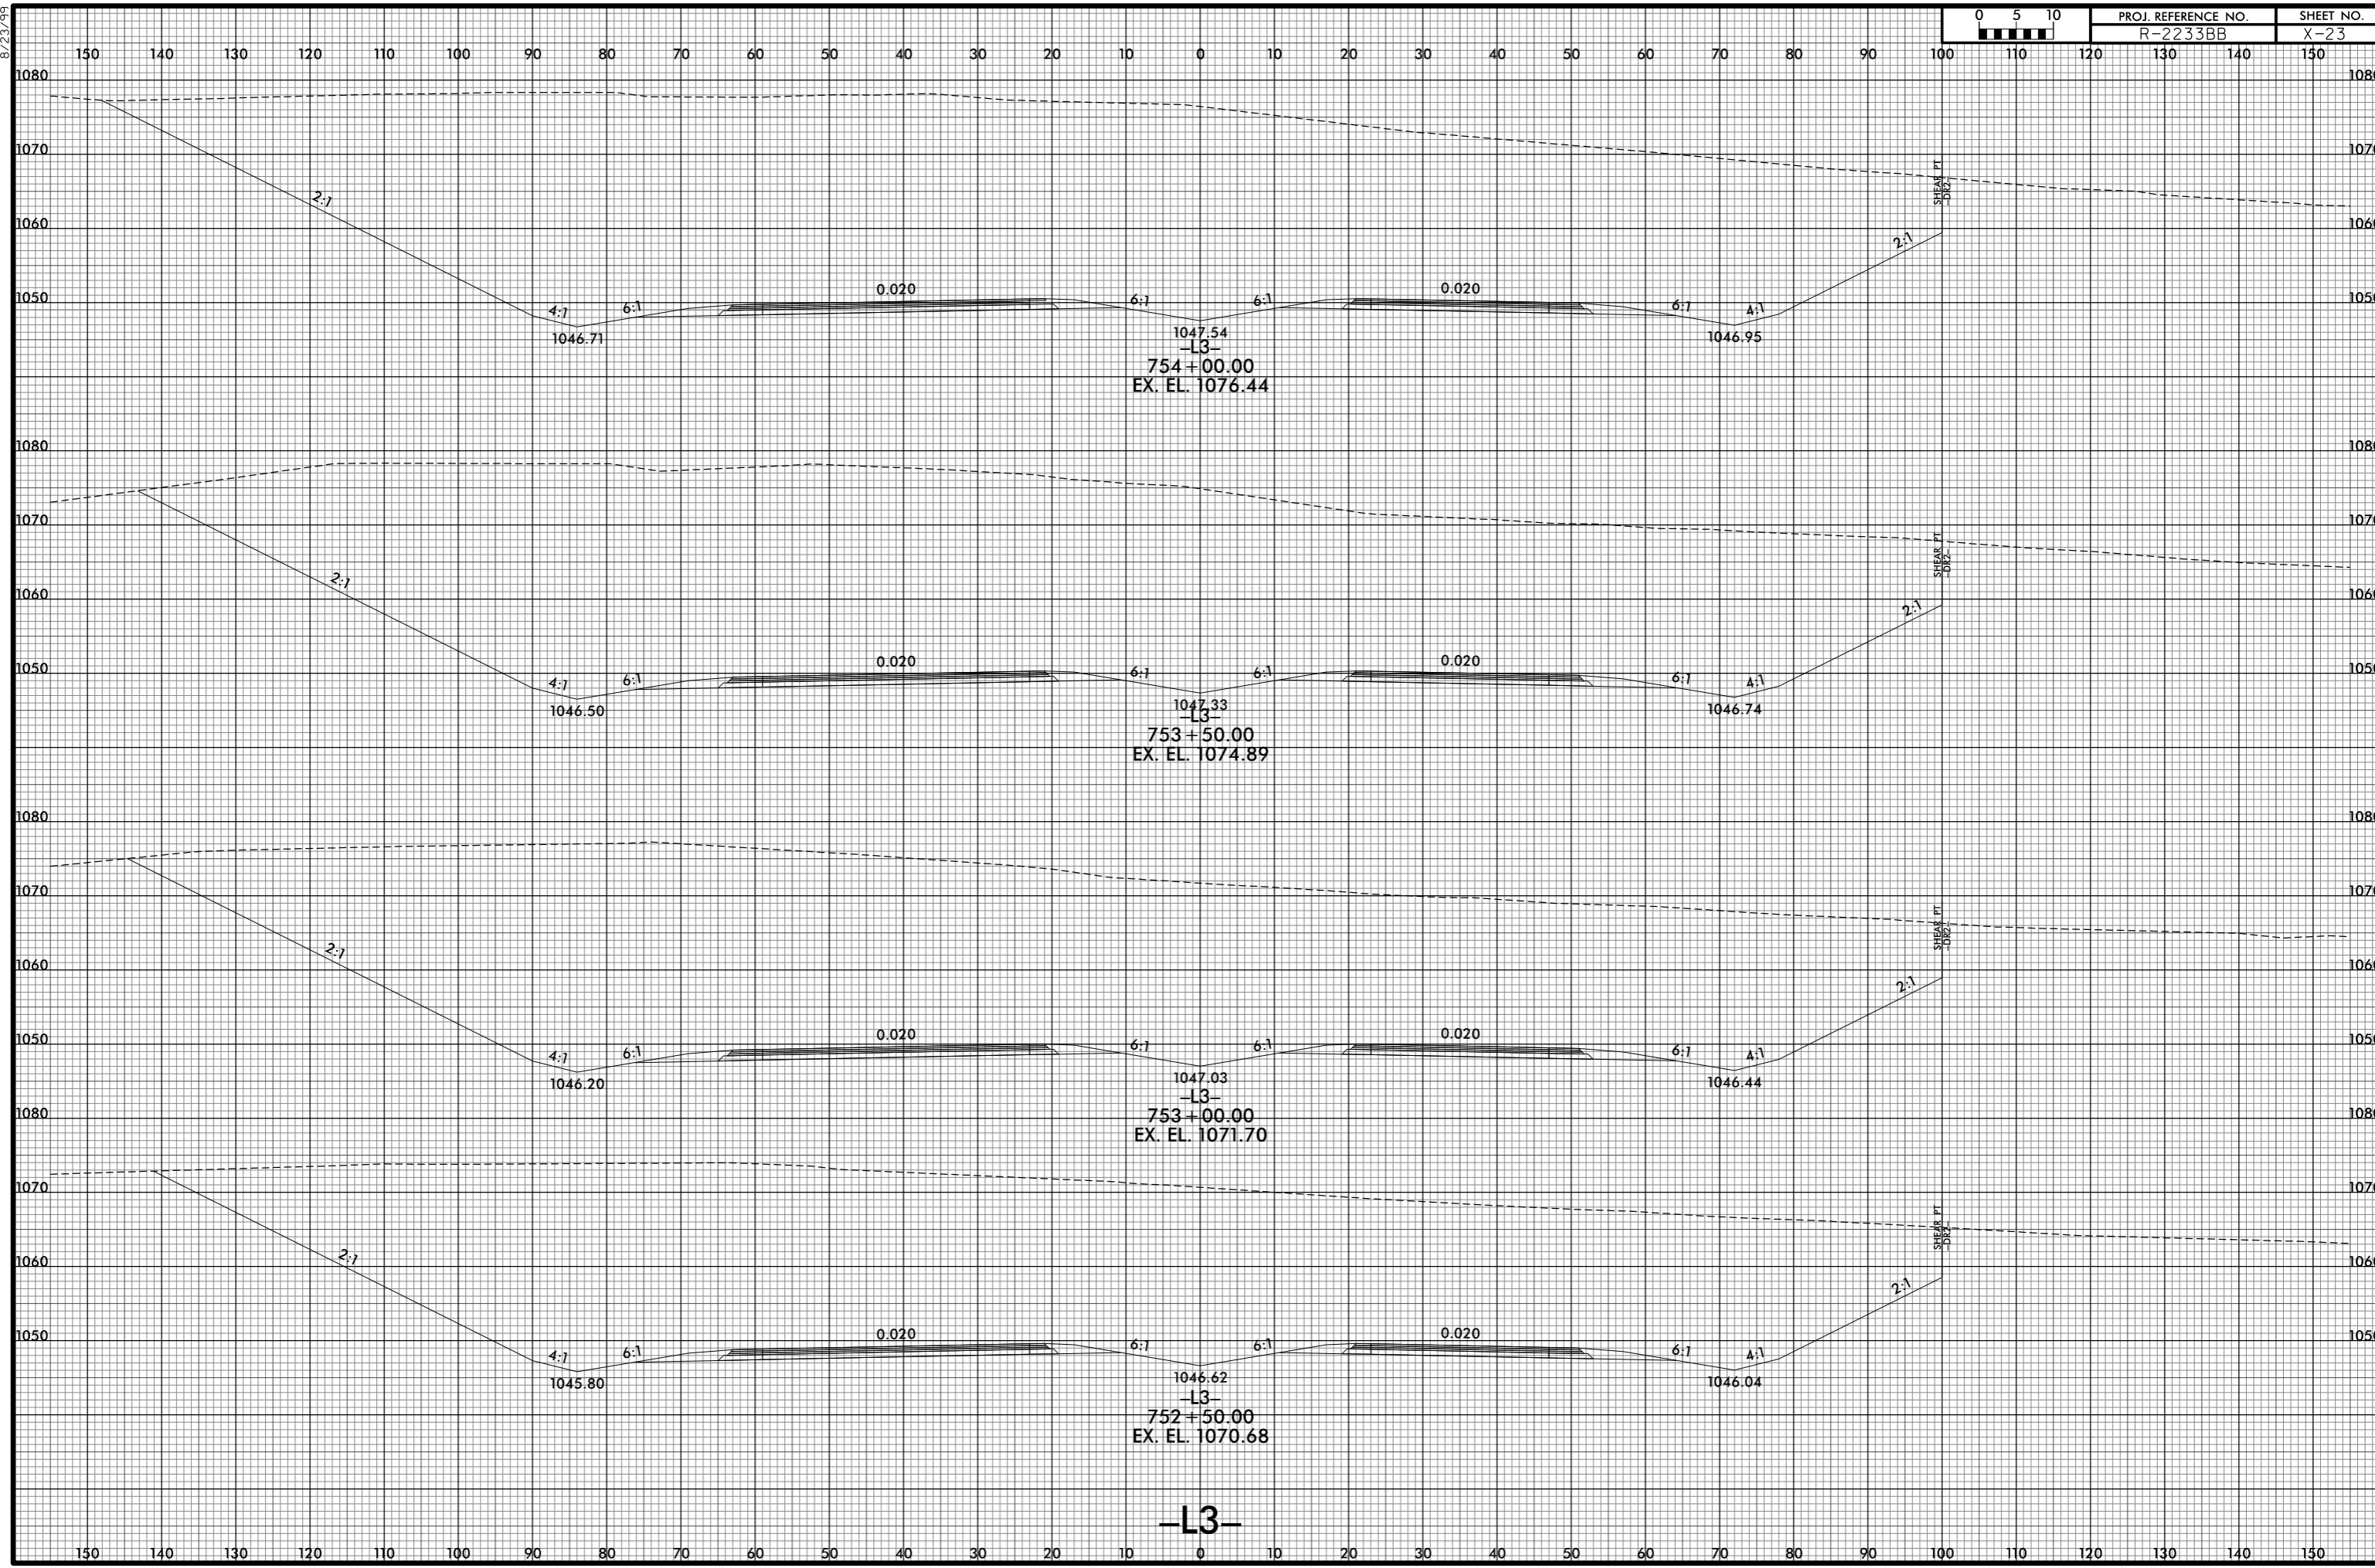

-L3-