



8/23/99

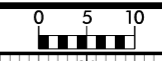

PROJ. REFERENCE NO.	SHEET NO.
R-2233BB	X-26

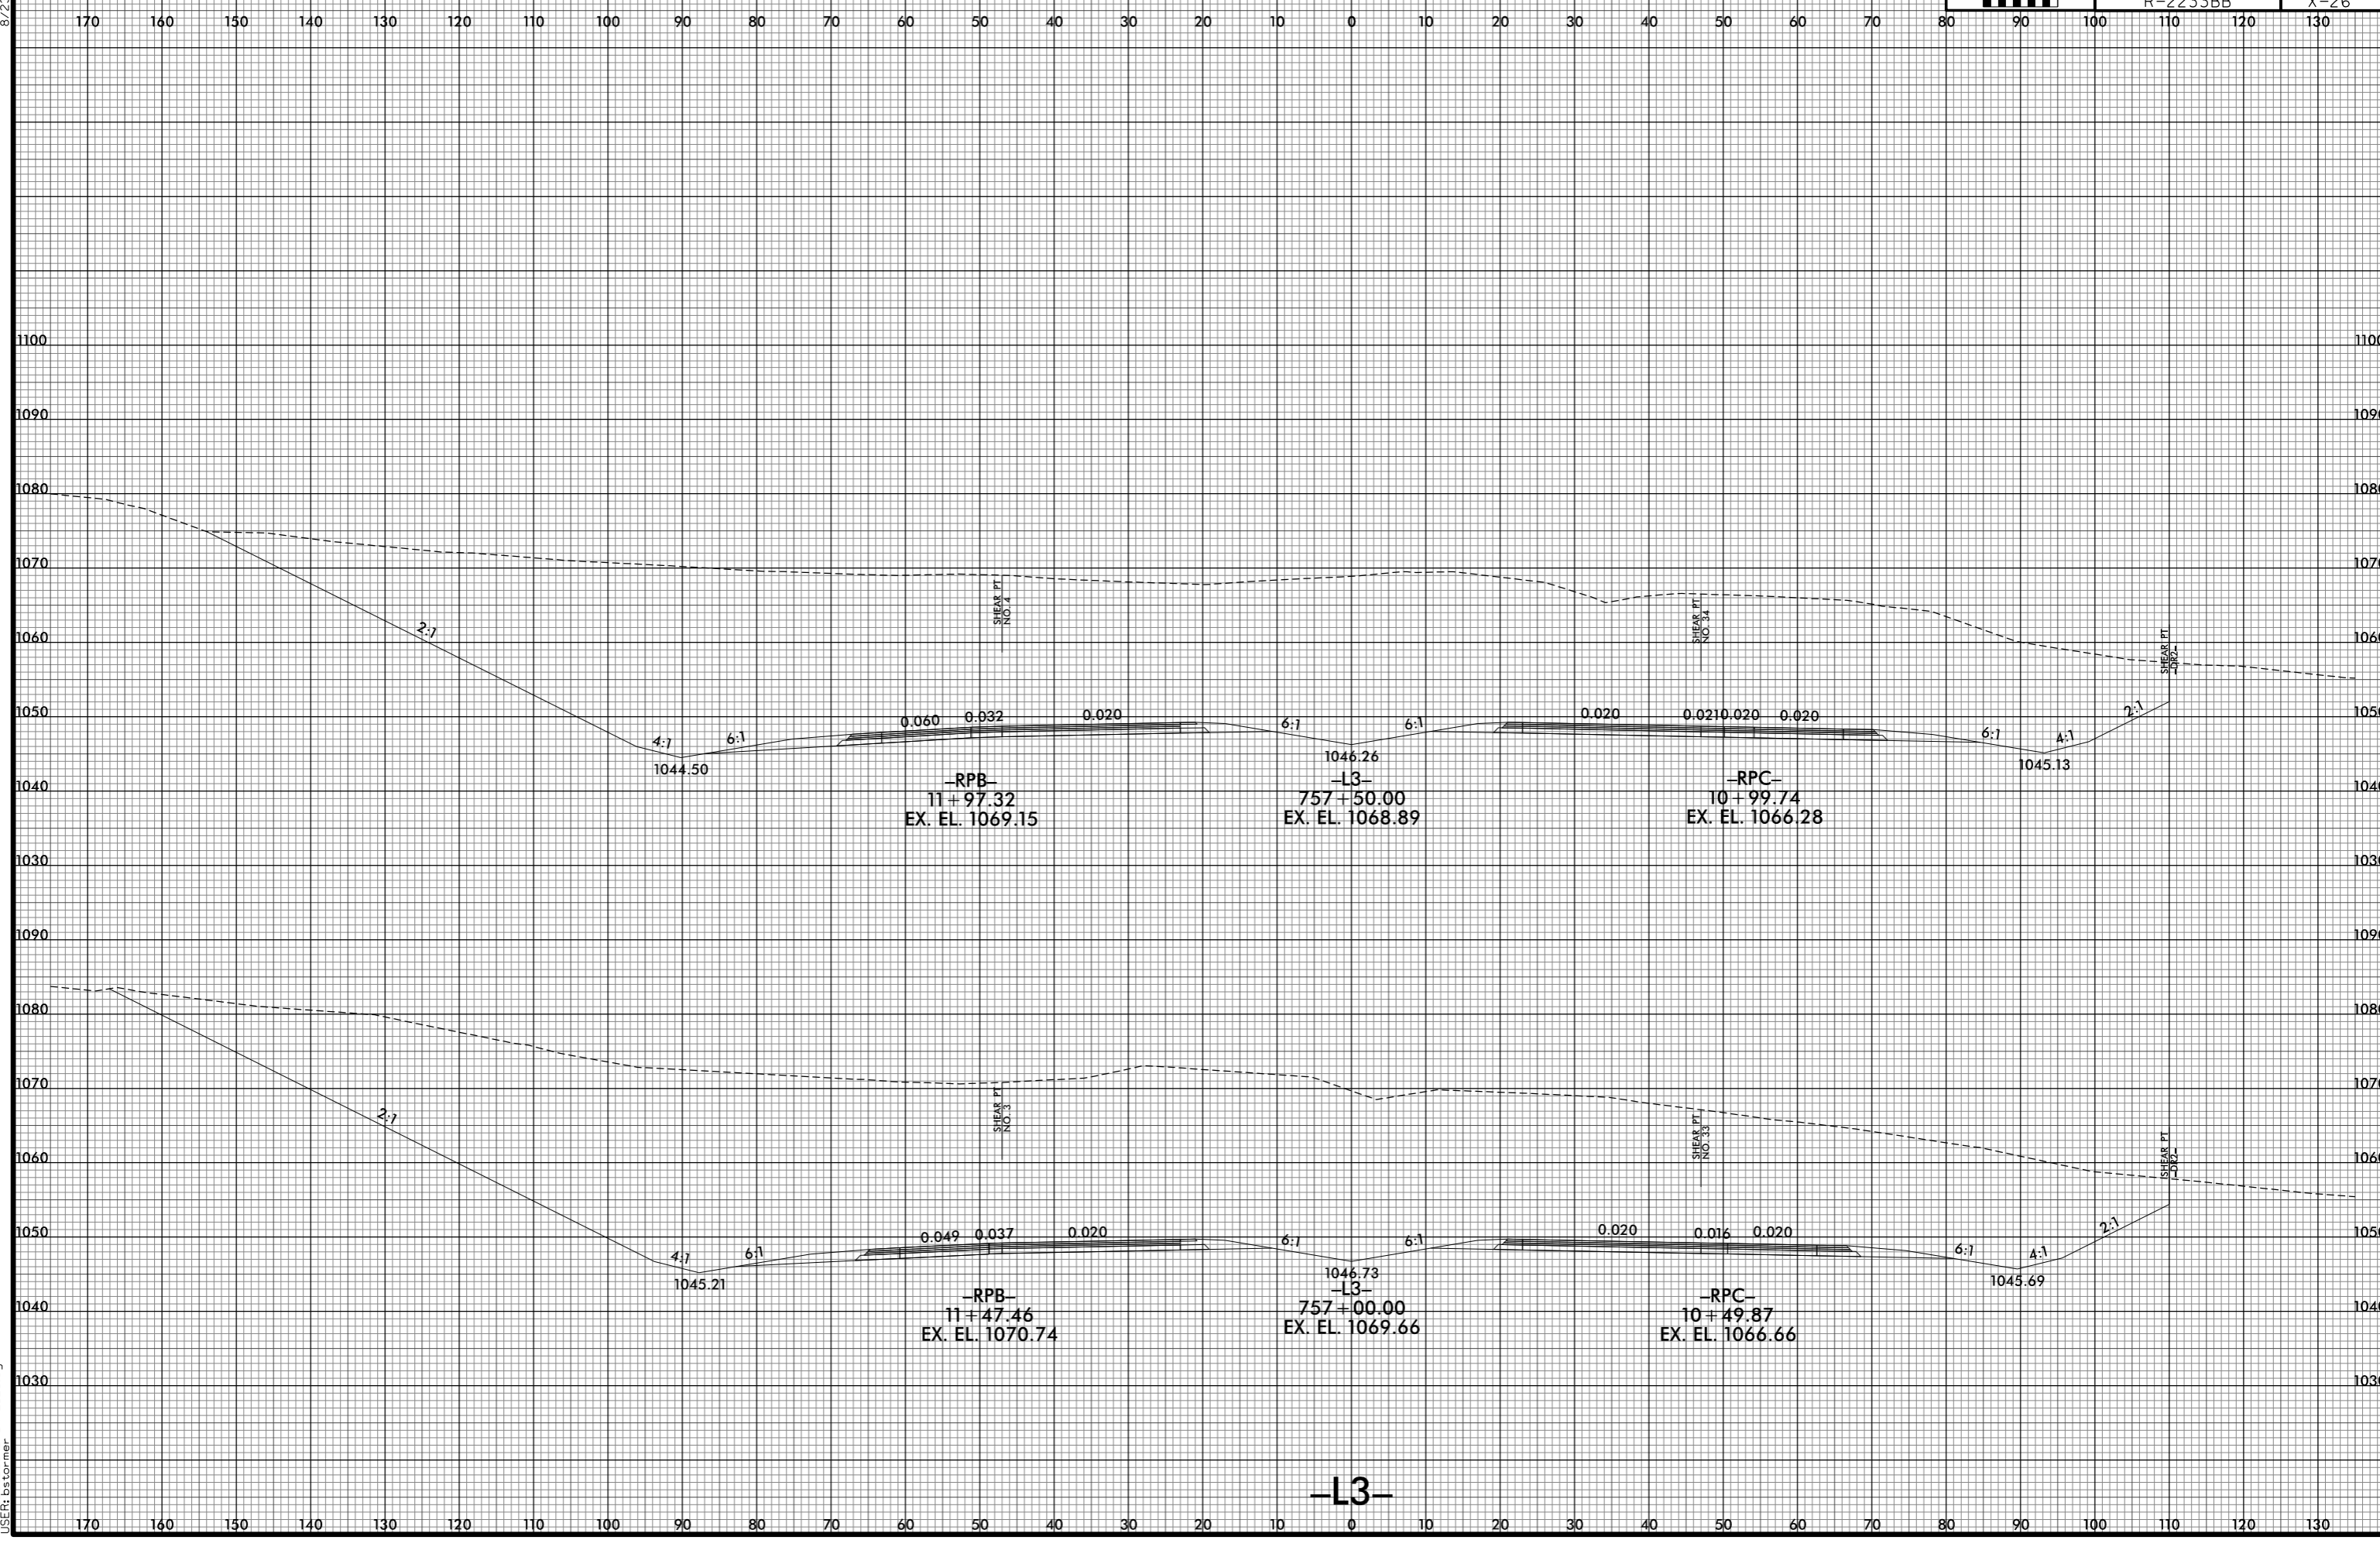

-RPB-
11+97.32
EX. EL. 1069.15

1046.26
-L3-
757+50.00
EX. EL. 1068.89

-RPC-
10+99.74
EX. EL. 1066.28

-RPB-
11+47.46
EX. EL. 1070.74

1046.73
-L3-
757+00.00
EX. EL. 1069.66

-RPC-
10+49.87
EX. EL. 1066.66

-L3-

8/10/2021 12:48:27 PM
I:\R-2233BB.RDY_XPL_L3.dgn
USER: ds forner