


8/23/99

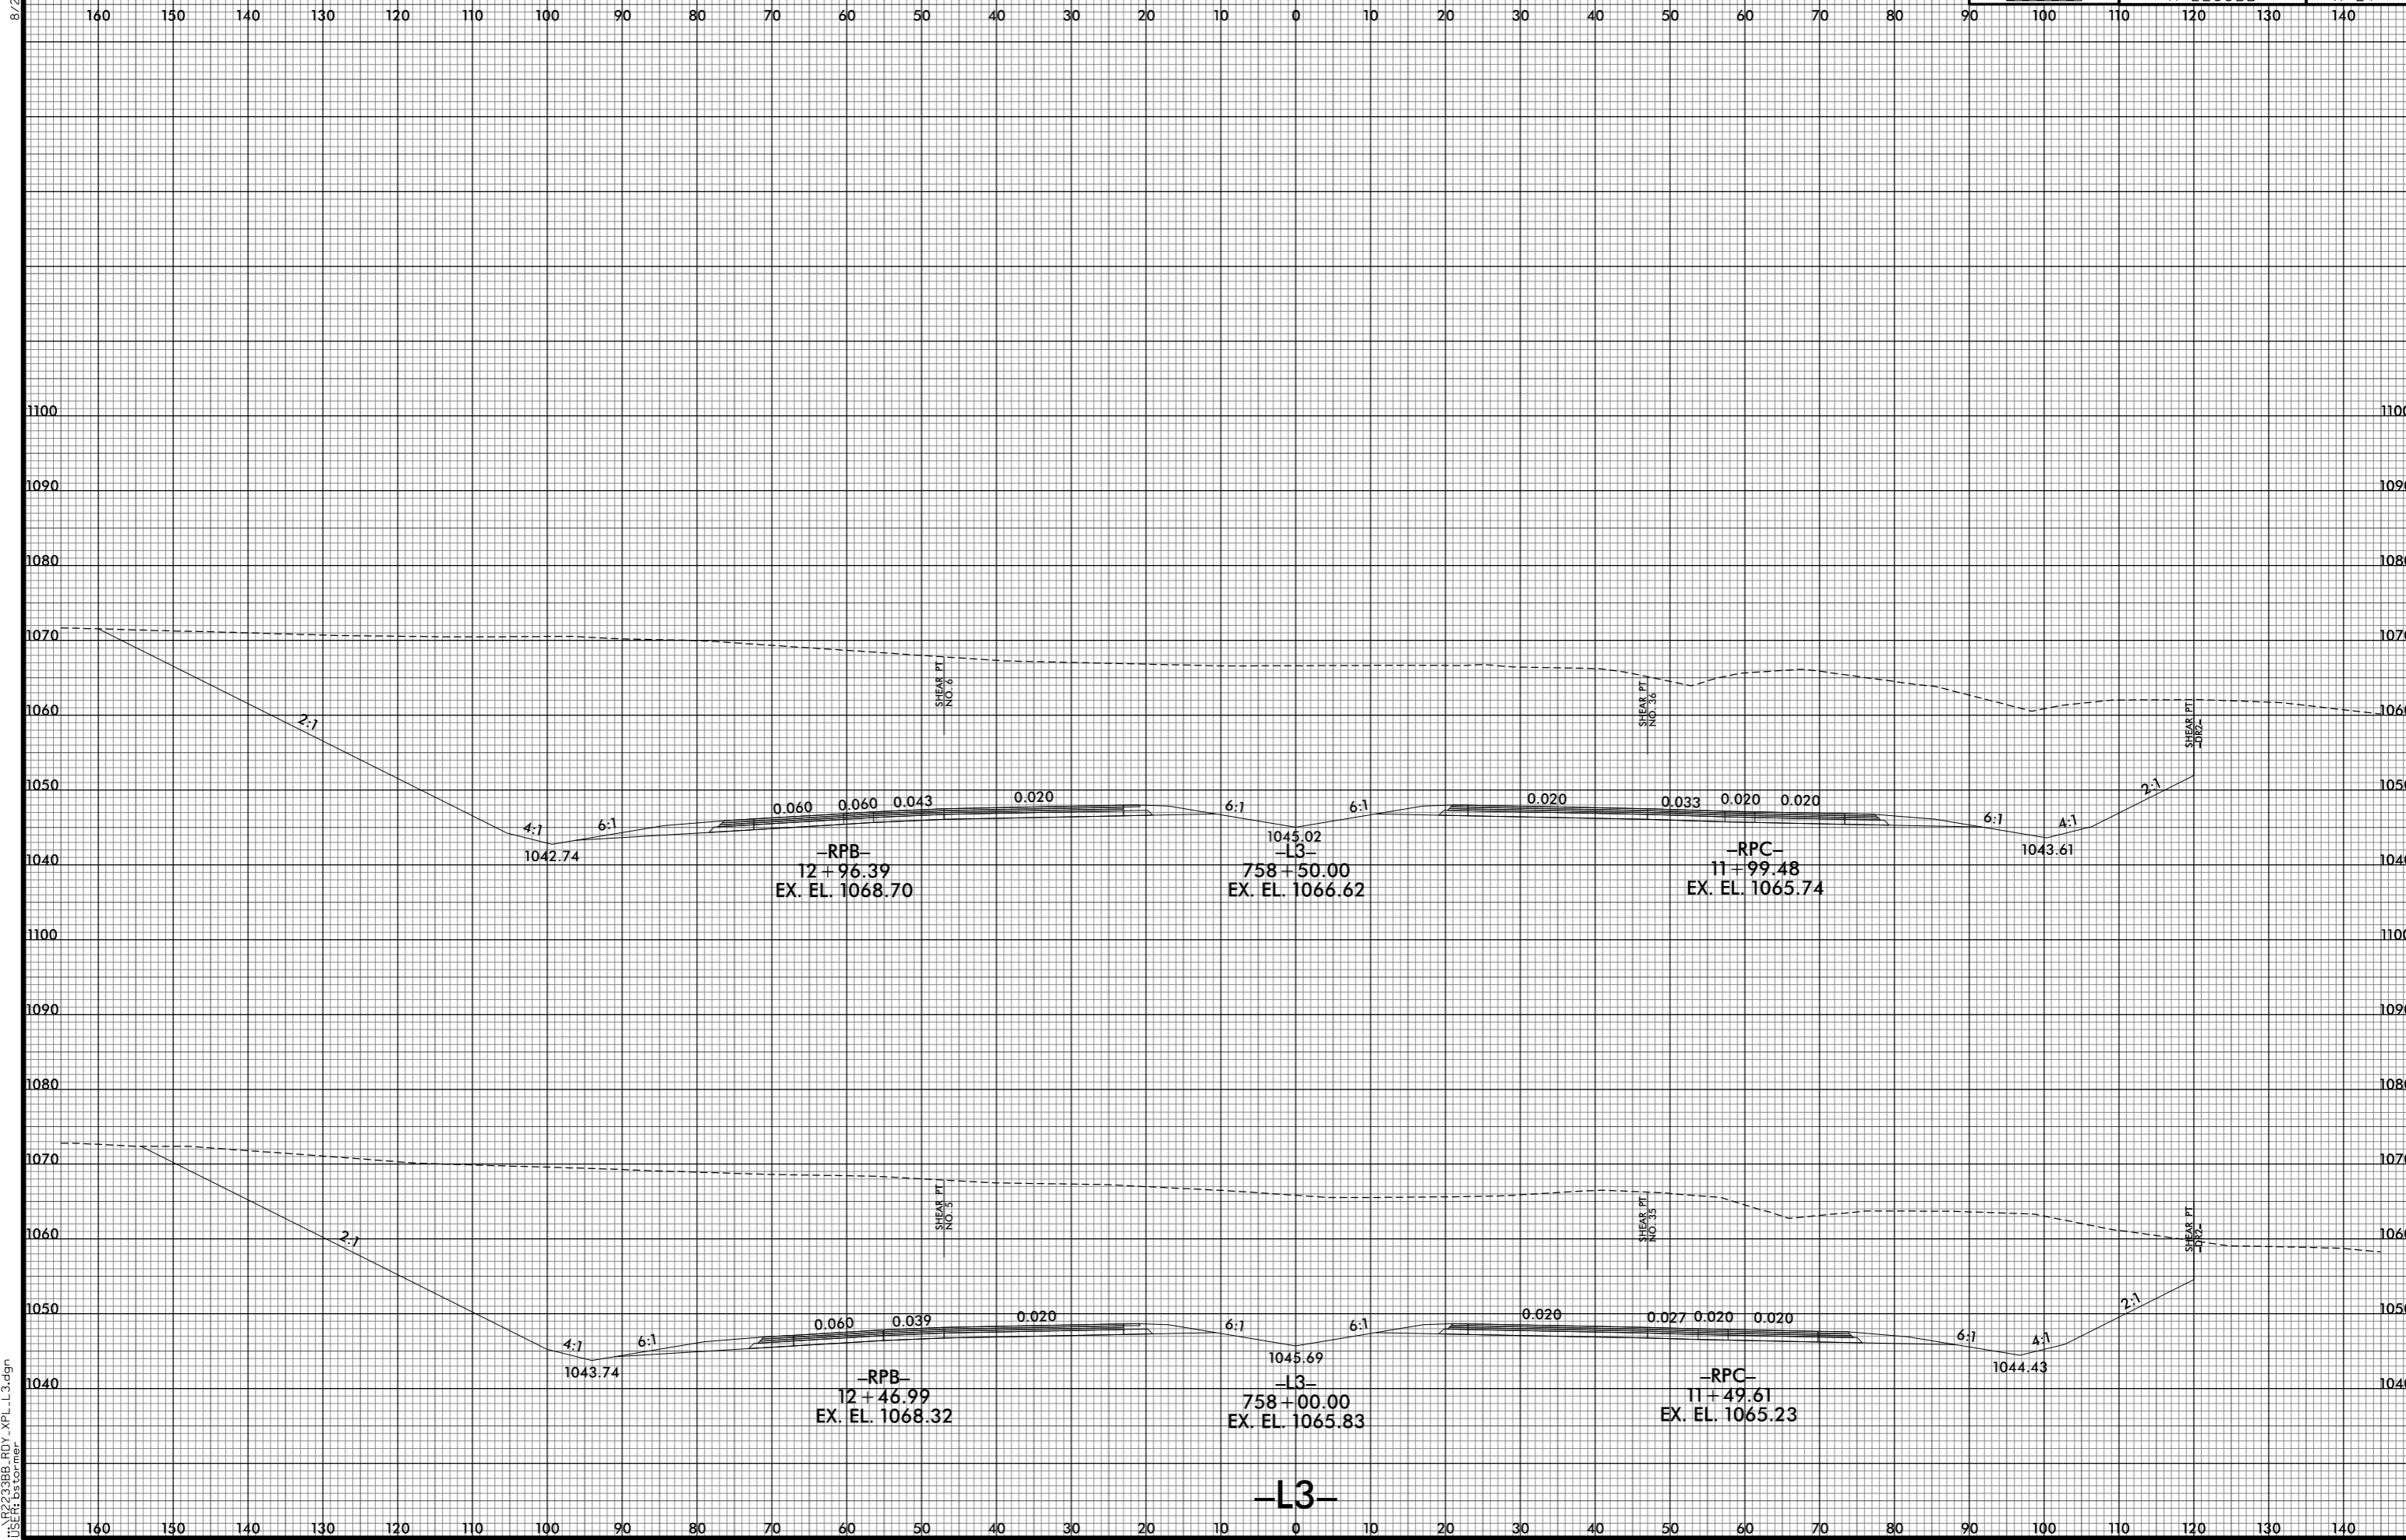

8/10/2021 12:48:28 PM  
I:\R2233BB.RDY\_XPL\_L3.dgn  
USER: ds forner