


8/23/99



PROJ. REFERENCE NO.	SHEET NO.
R-2233BB	X-38A

40 30 20 10 0 10 20 30 40 50 60 70 80 90 100 110 120 130 140 150 160 170 180 190 200 210 220 230 240 250 260

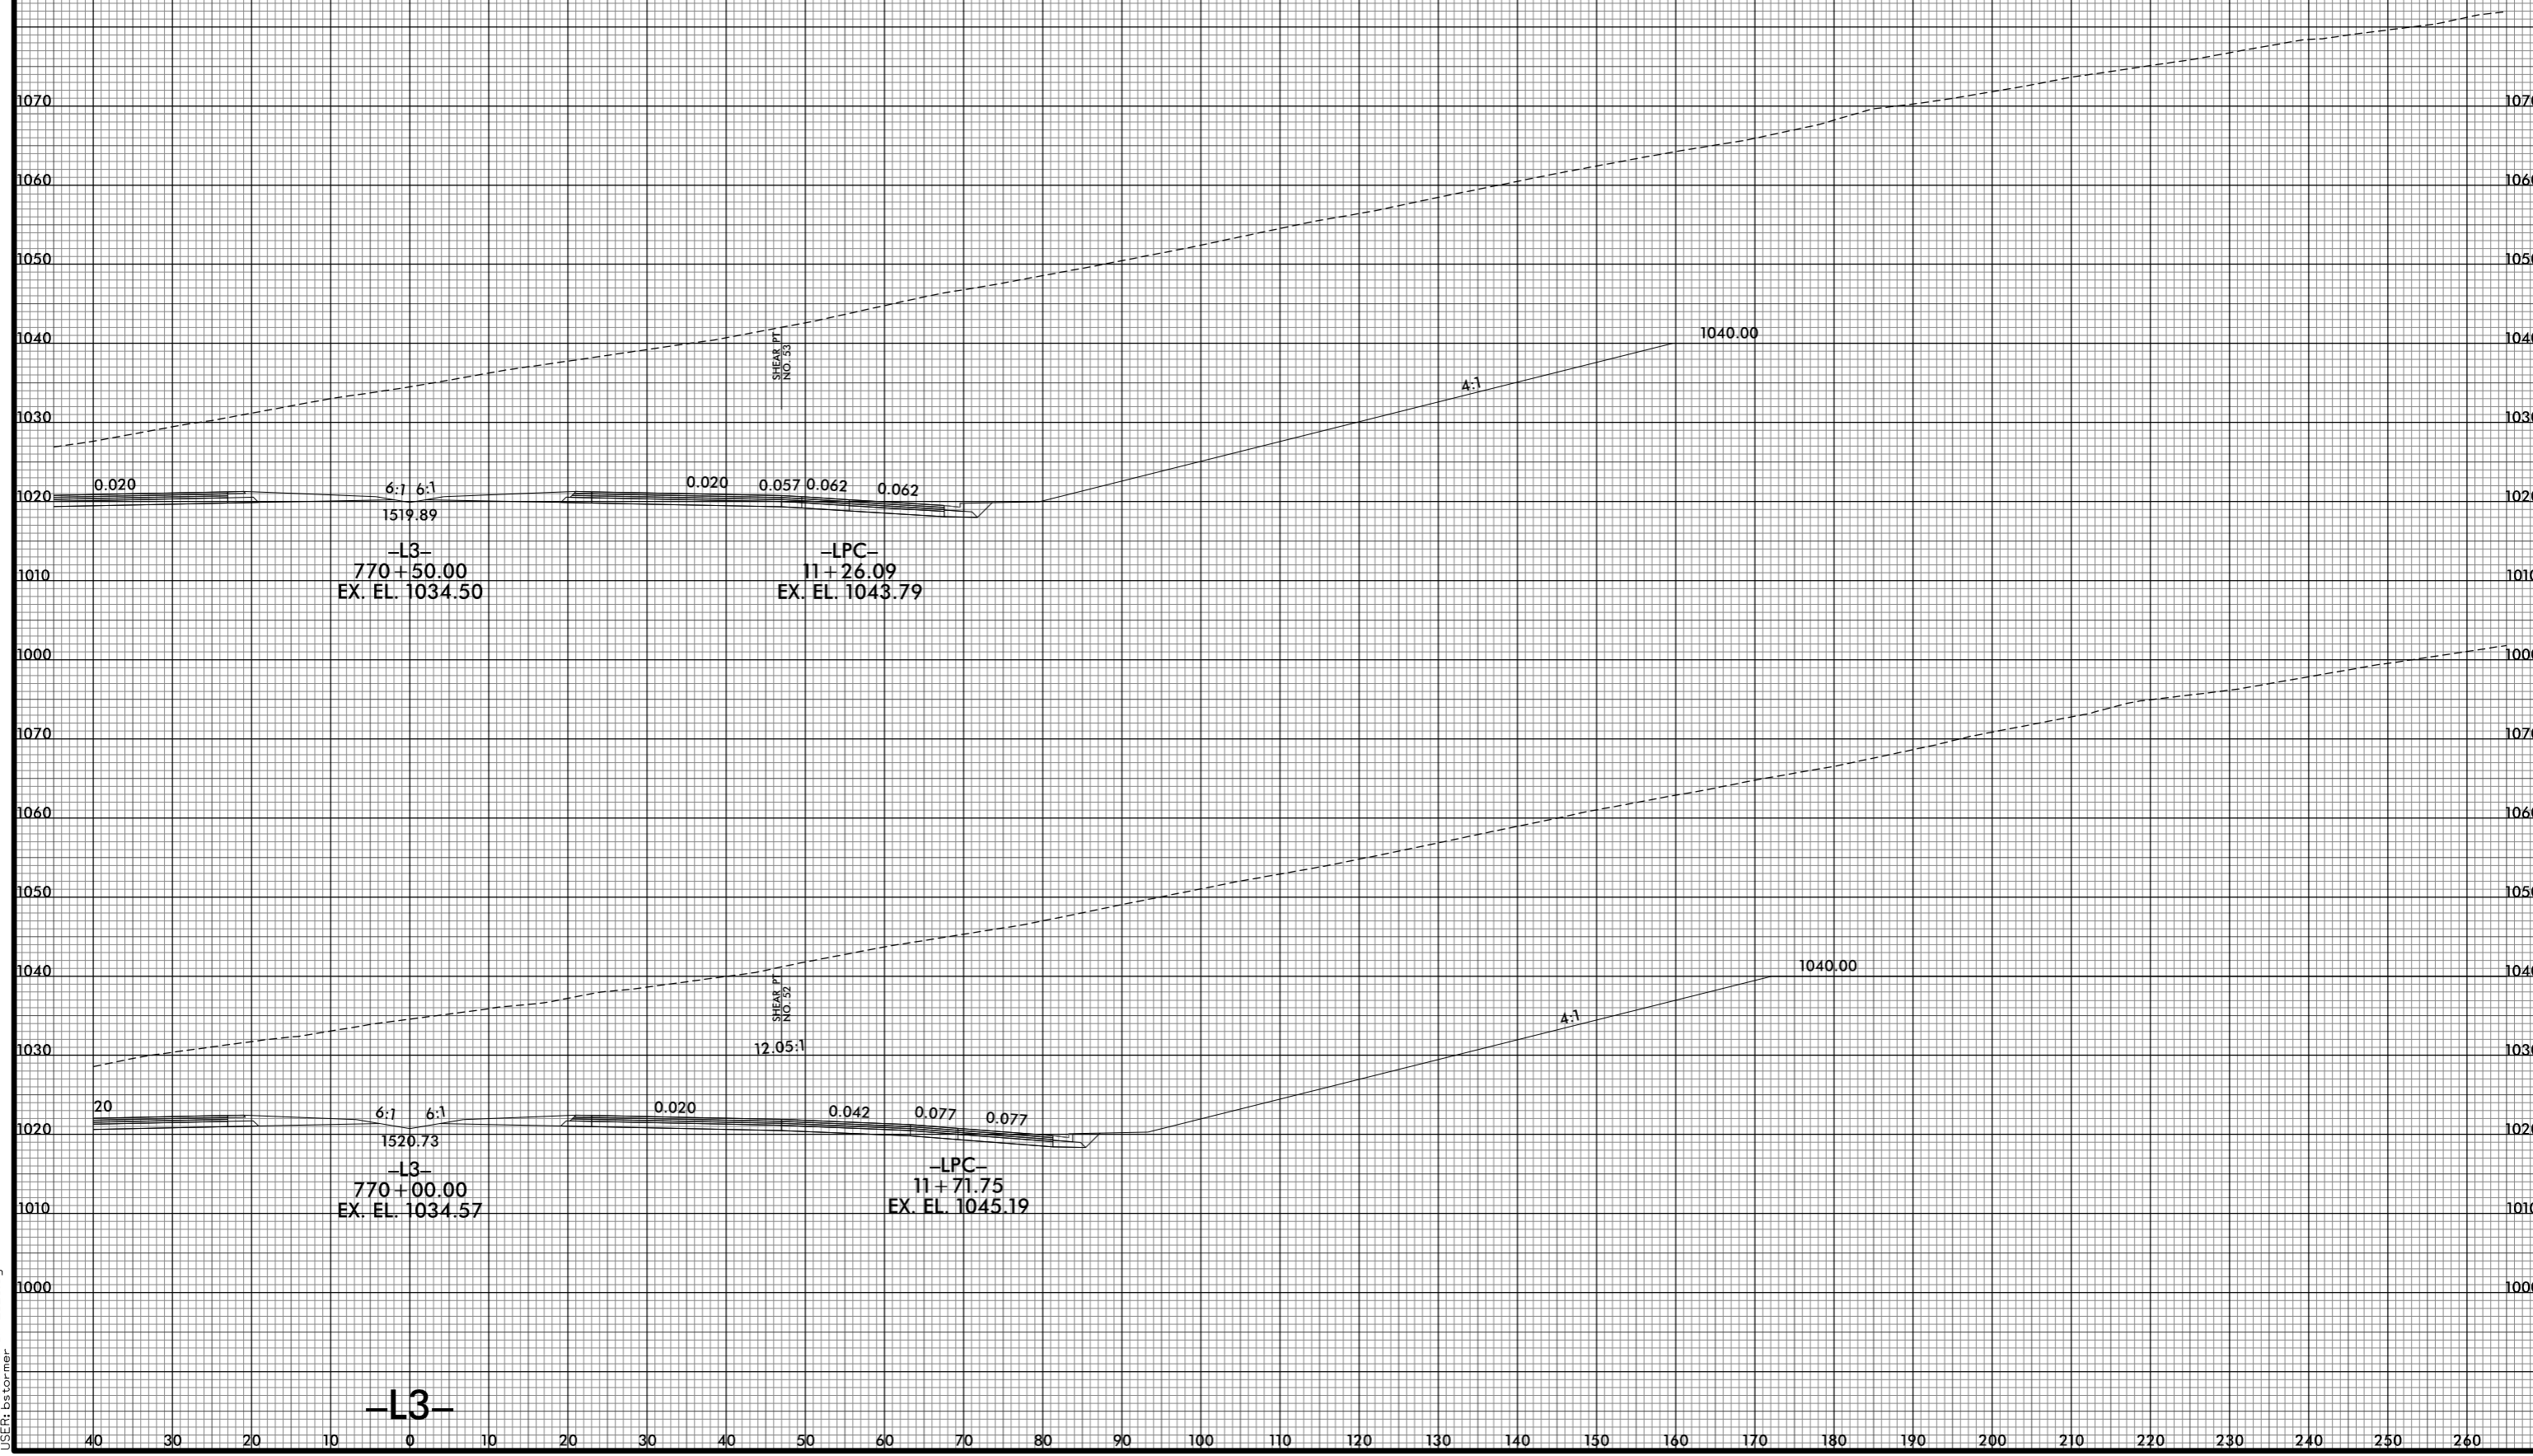

8/10/2021 12:48:52 PM
 I:\R-2233BB.RDY.XPL_L.L3.dgn
 User: es tomer

-L3-