



8/23/99

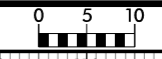

PROJ. REFERENCE NO.	SHEET NO.
R-2233BB	X-44

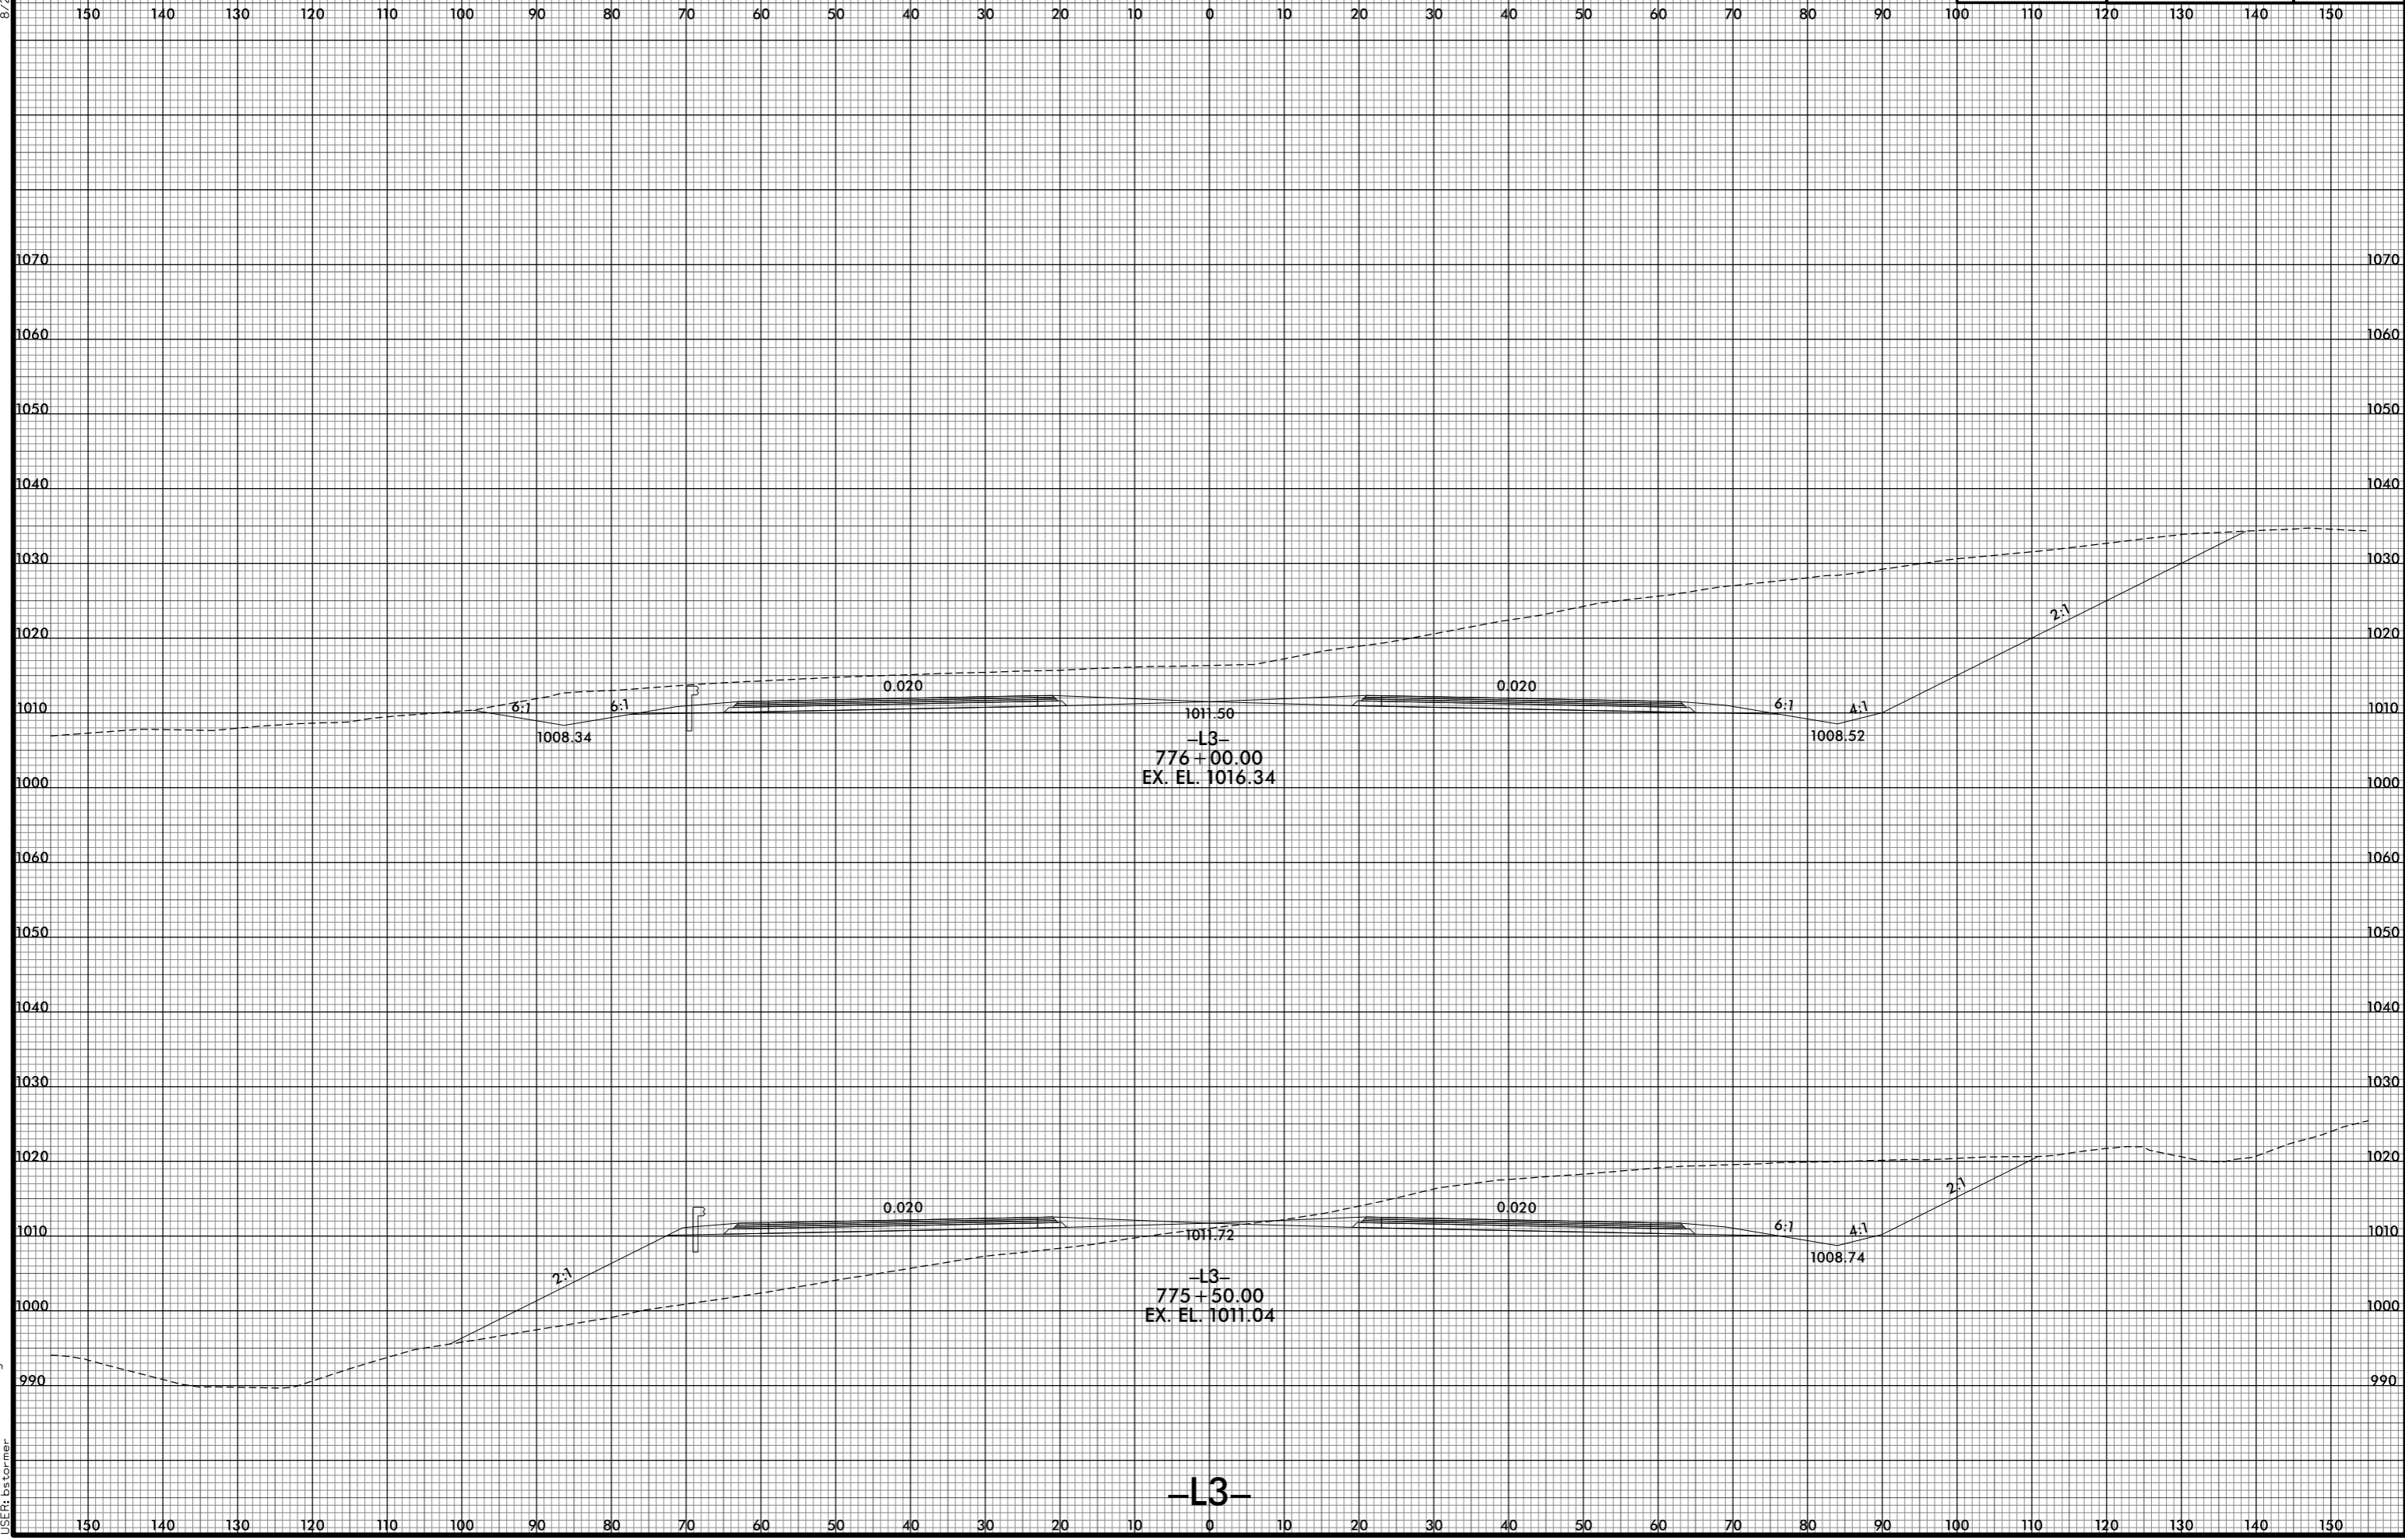

8/10/2021 12:49:07 PM
 I:\R2233BB.RDY.XPL.L3.dgn
 USER: bstormer