



8/23/99

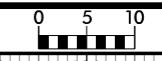

PROJ. REFERENCE NO. R-2233BB	SHEET NO. X-45
---------------------------------	-------------------

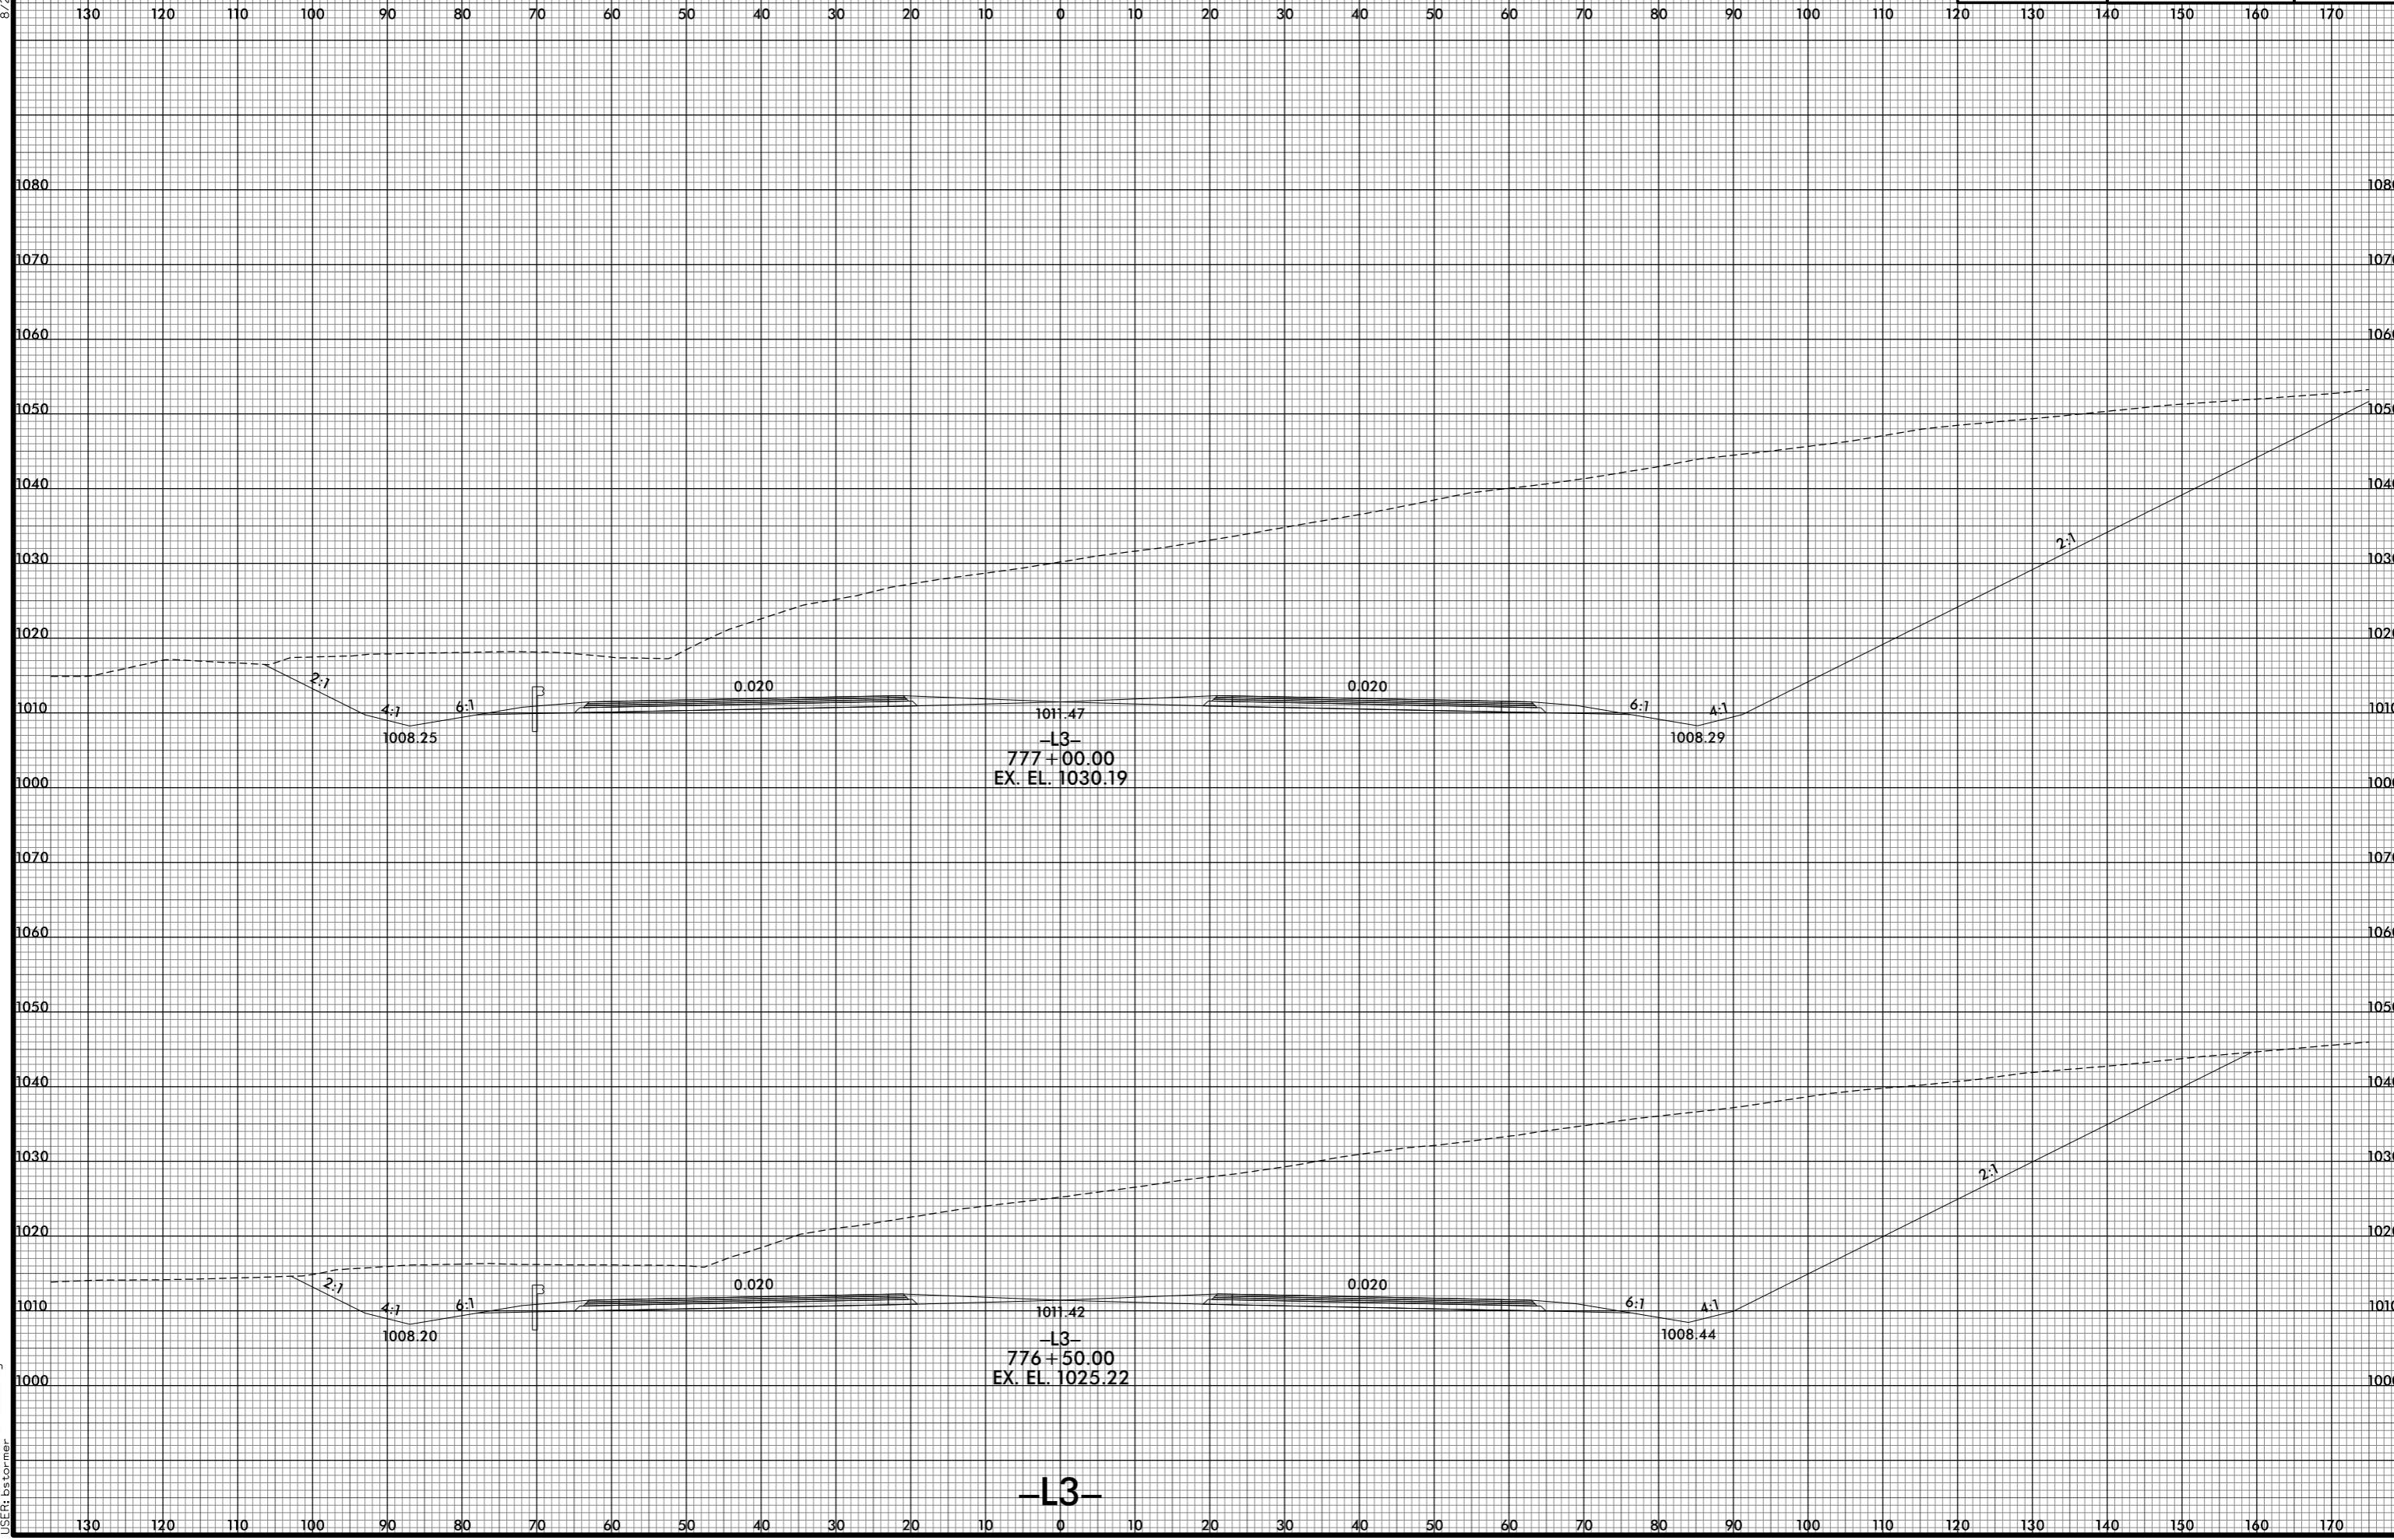

8/10/2021 12:49:09 PM
I:\R2233BB.RDY.XPL.L3.dgn
USER: btorner

-L3-