


8/23/99



PROJ. REFERENCE NO. R-2233BB	SHEET NO. X-48
---------------------------------	-------------------

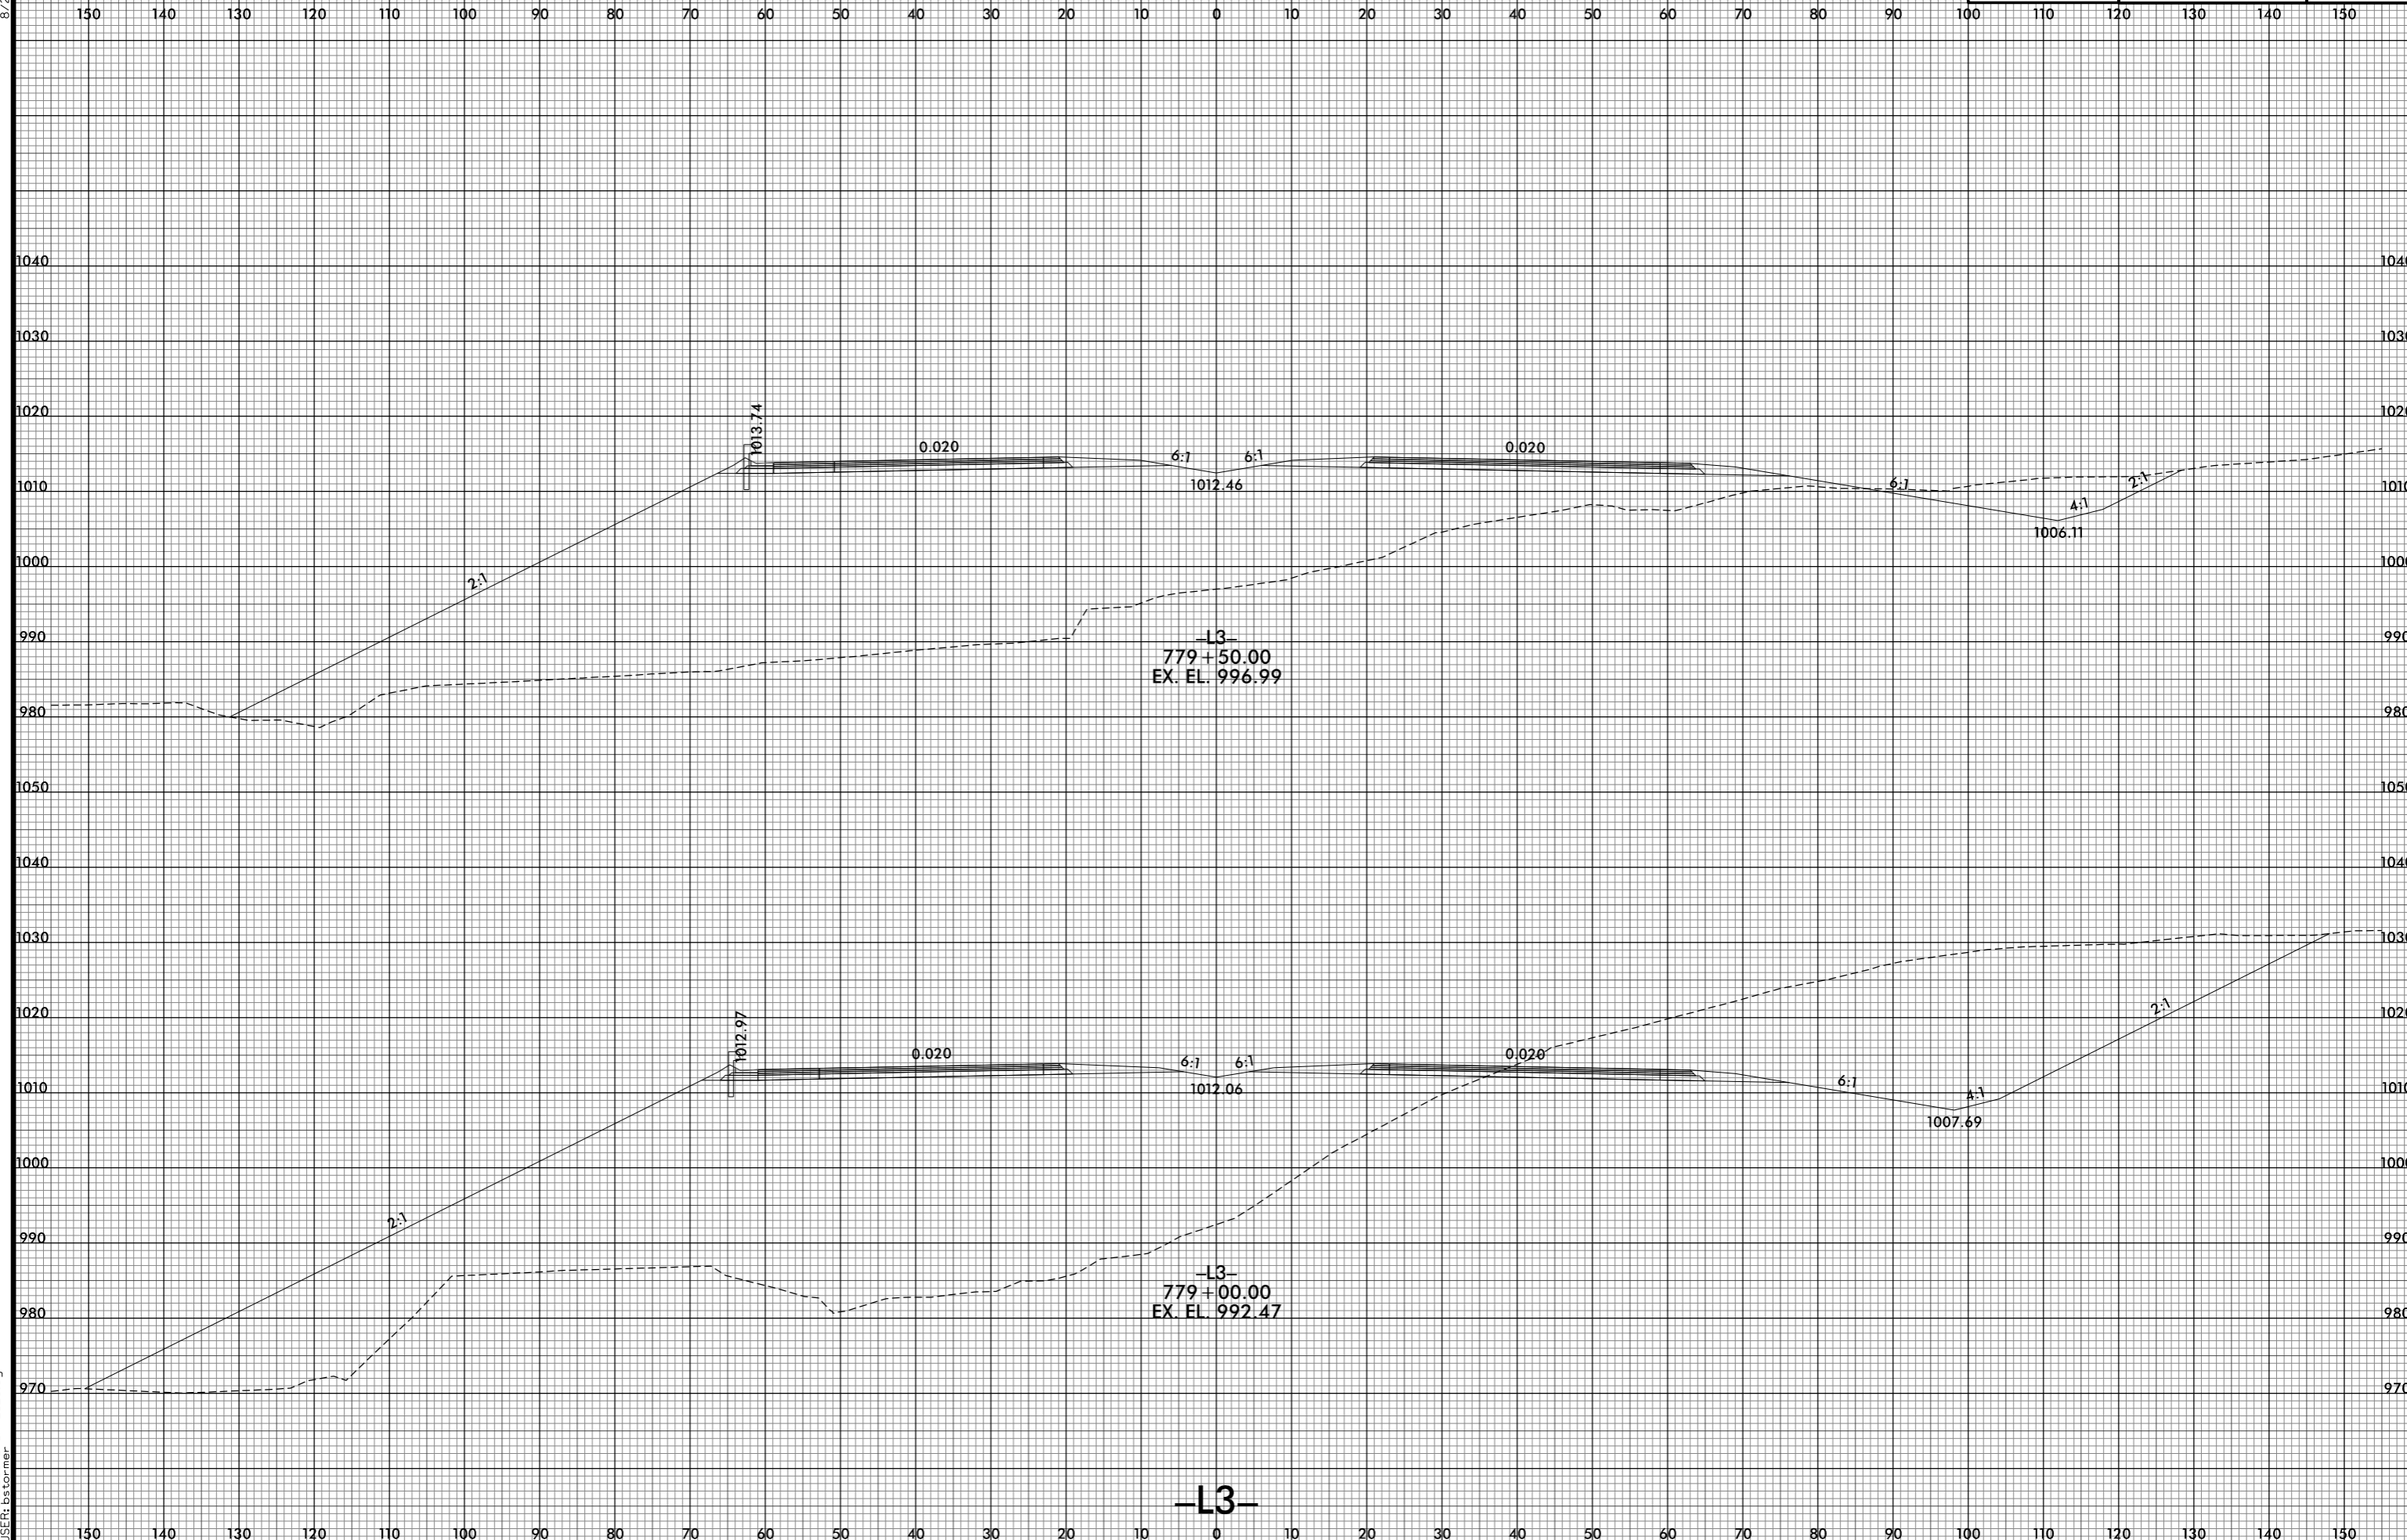

-L3-
779+50.00
EX. EL. 996.99

-L3-
779+00.00
EX. EL. 992.47

-L3-

8/10/2021 12:49:13 PM
I:\R2233BB_R0Y_XPL_L3.dgn
USER: bctormer