


8/23/99



PROJ. REFERENCE NO. R-2233BB	SHEET NO. X-49
---------------------------------	-------------------

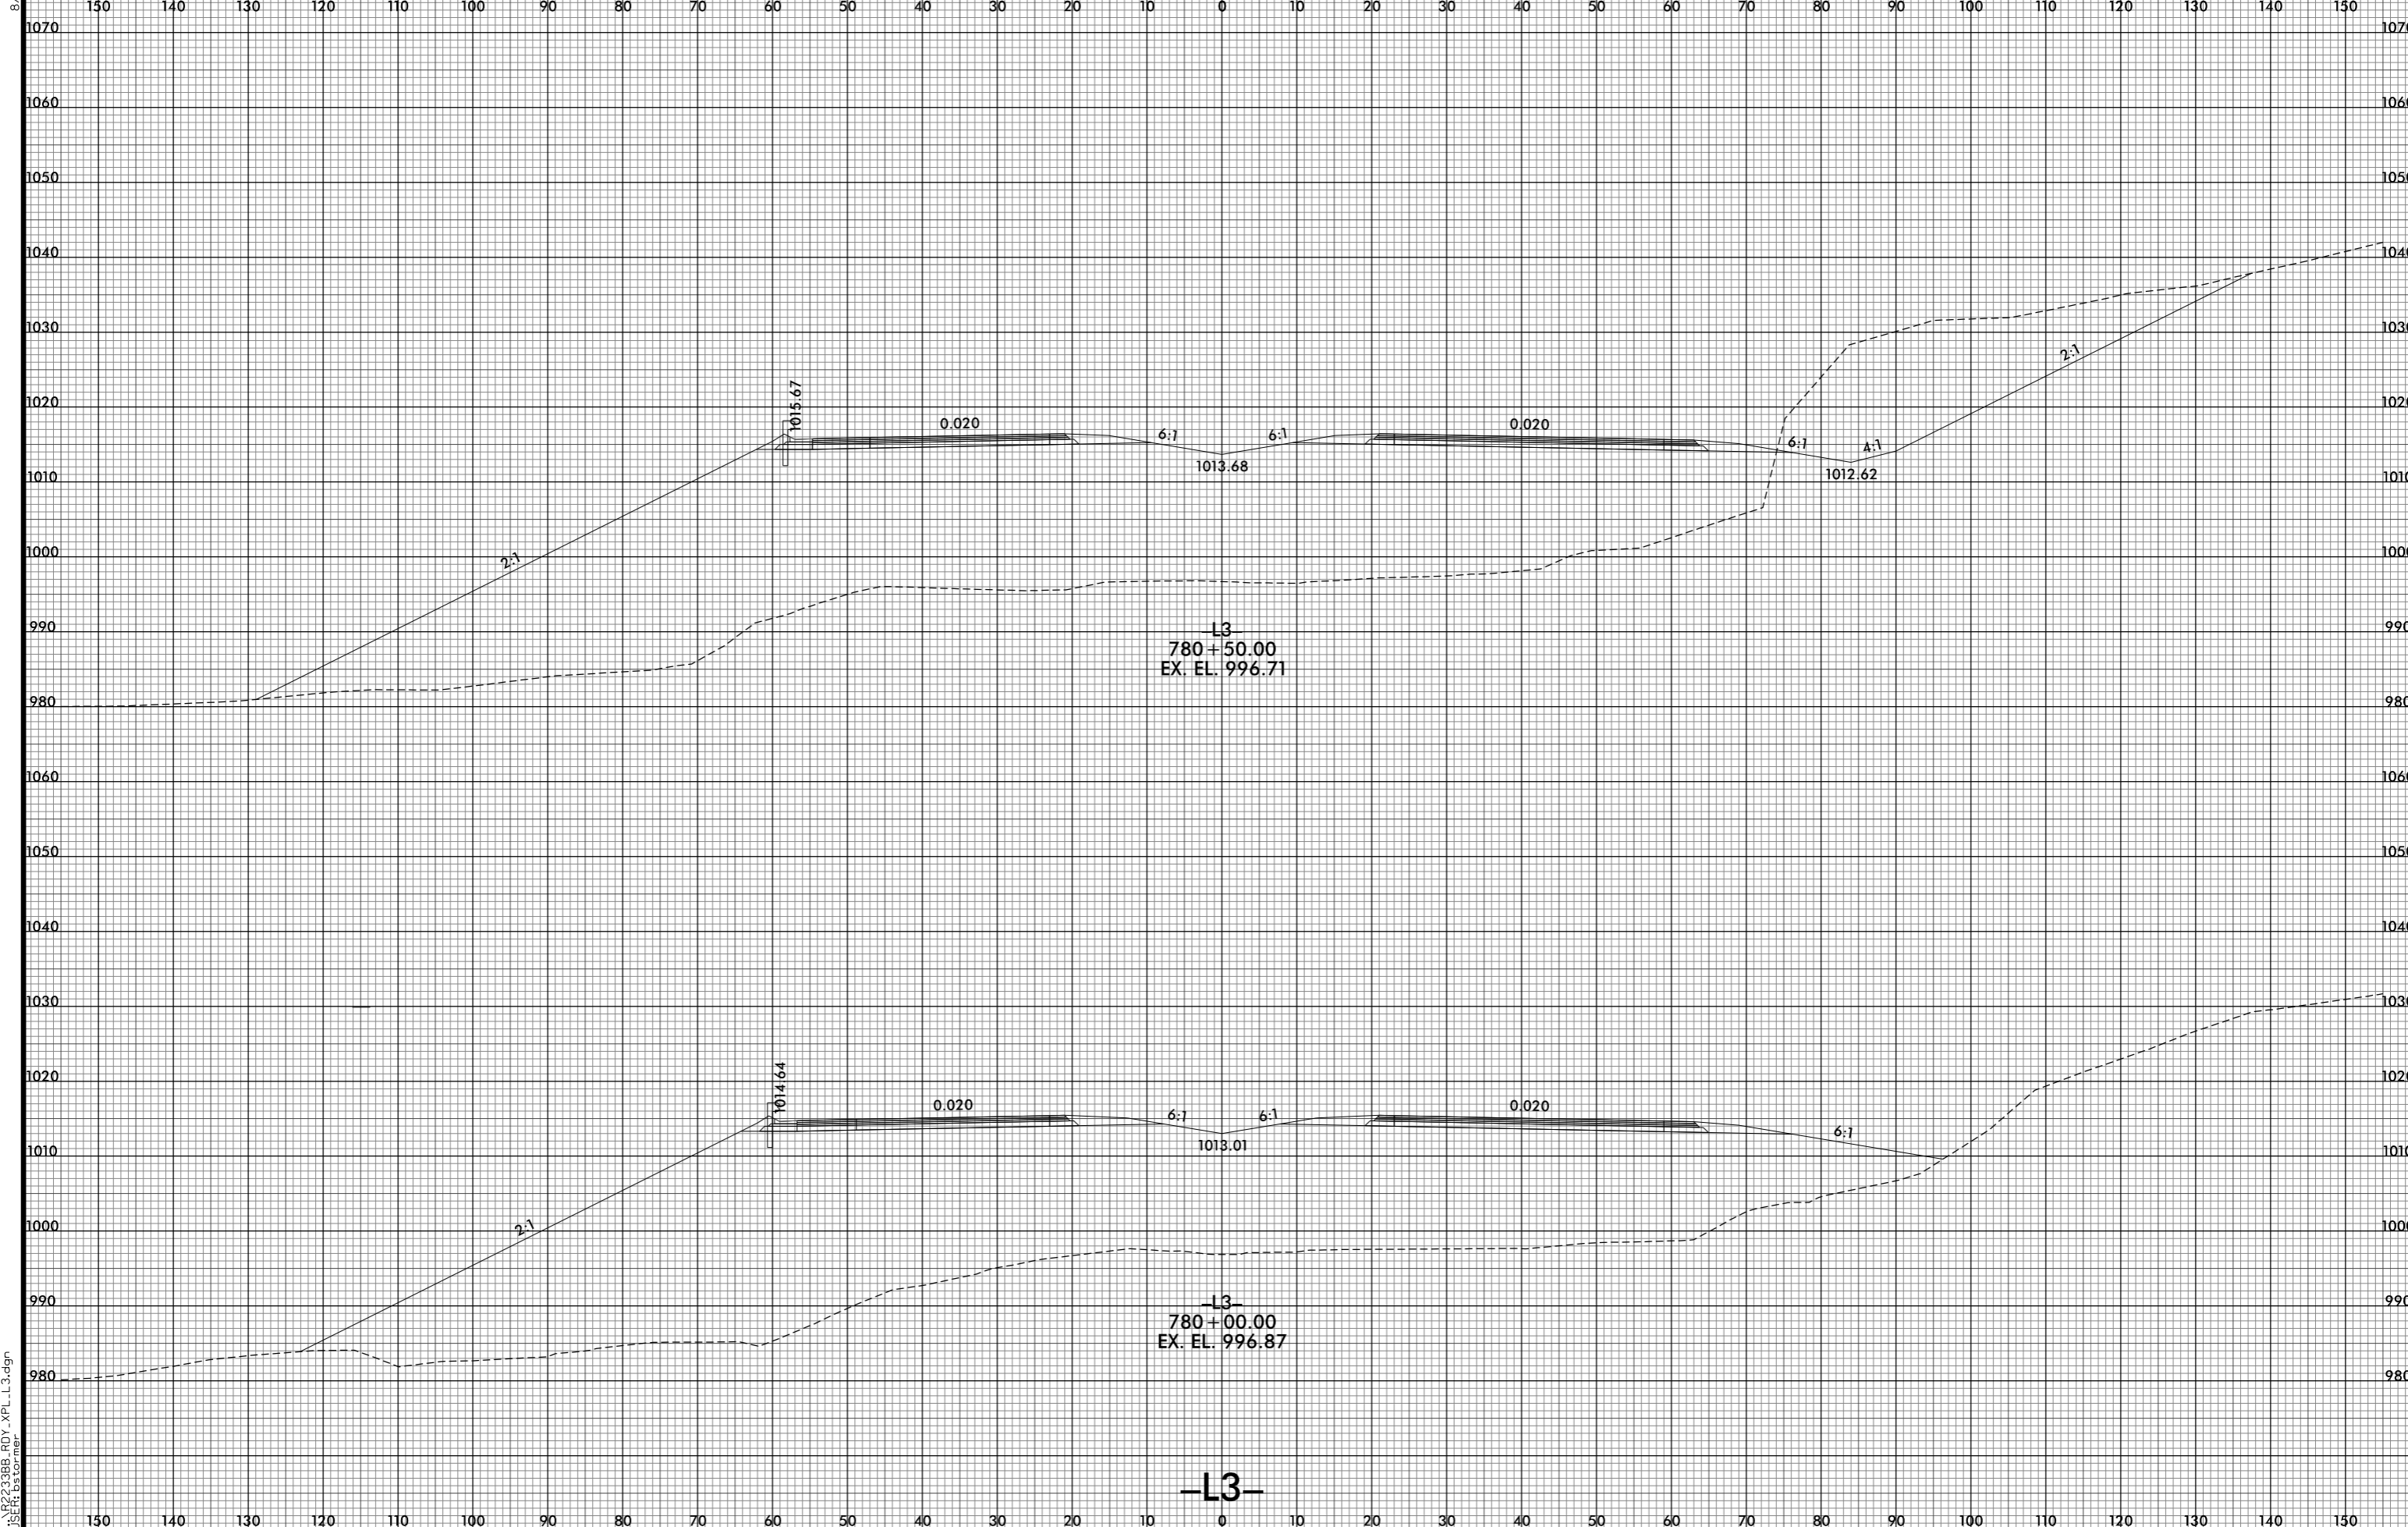

L3
780+50.00
EX. EL. 996.71

L3
780+00.00
EX. EL. 996.87

L3

8/10/2021 12:49:15 PM
I:\R2233BB_R0Y_XPL_L3.dgn
USER: btorner