



8/23/99

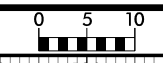

PROJ. REFERENCE NO. R-2233BB	SHEET NO. X-50
---------------------------------	-------------------

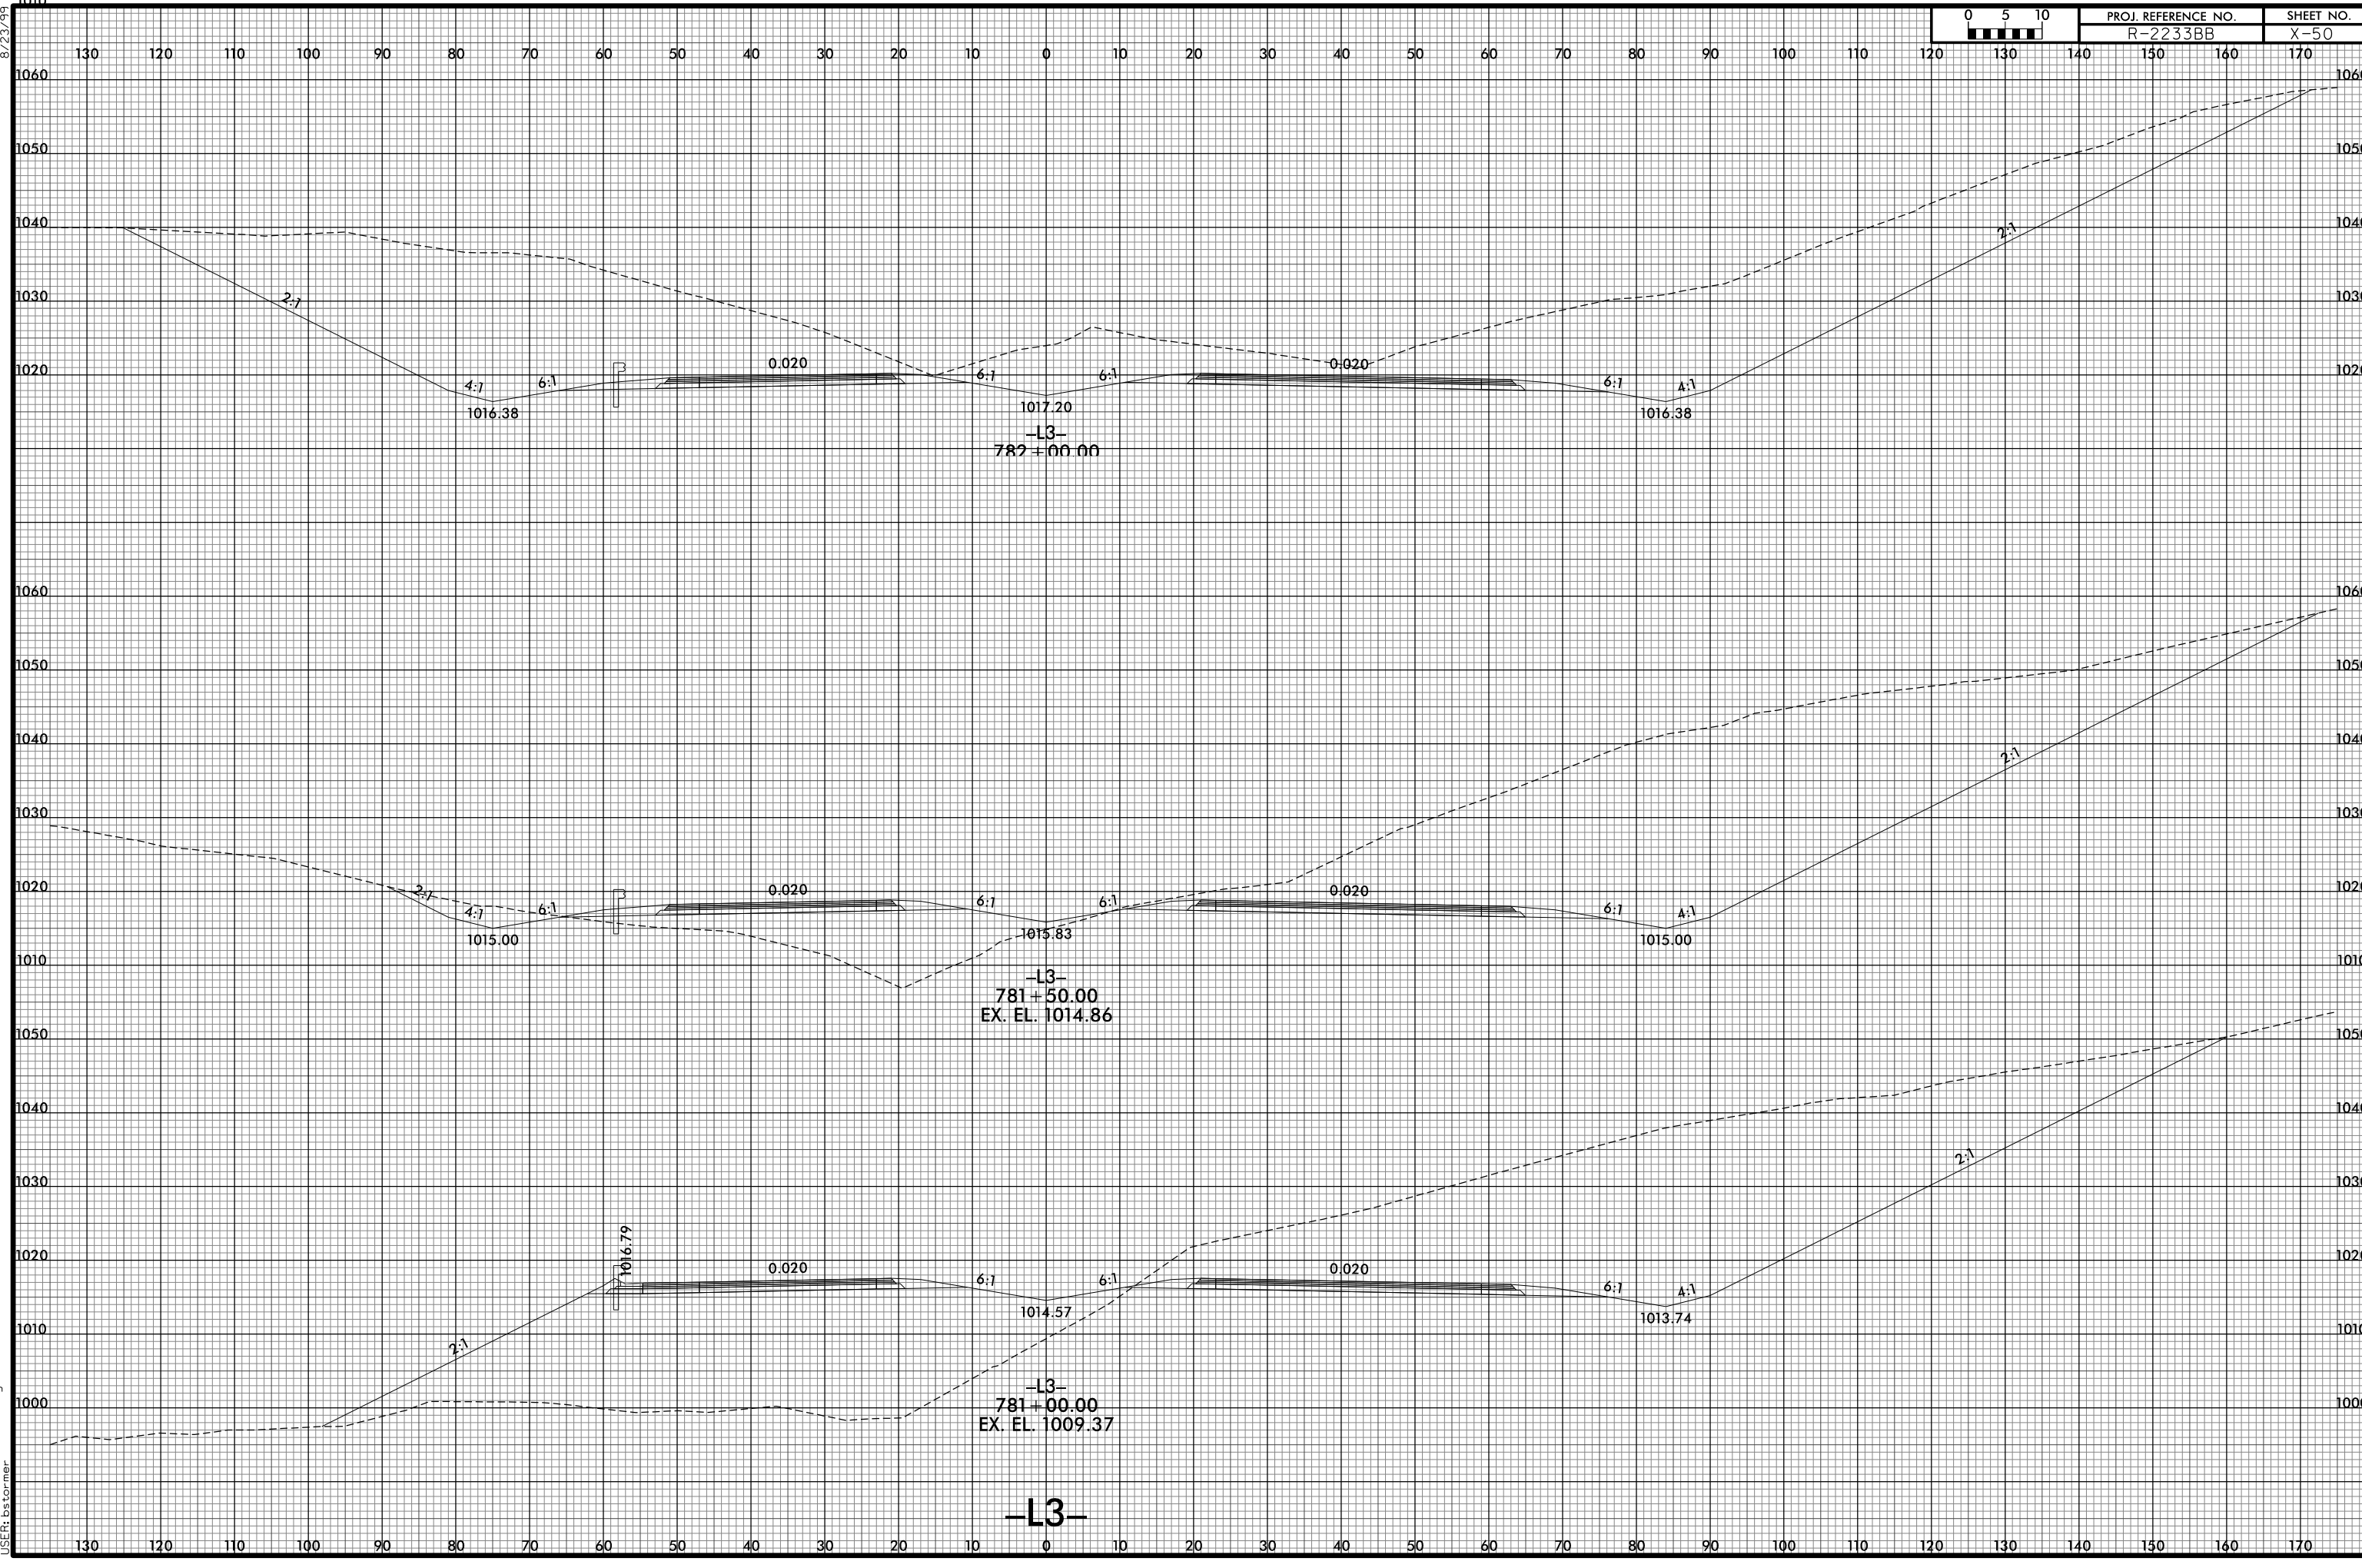

8/10/2021 12:49:17 PM
I:\R2233BB_R0Y_XPL_L3.dgn
USER: bstermer

-L3-