


8/23/99

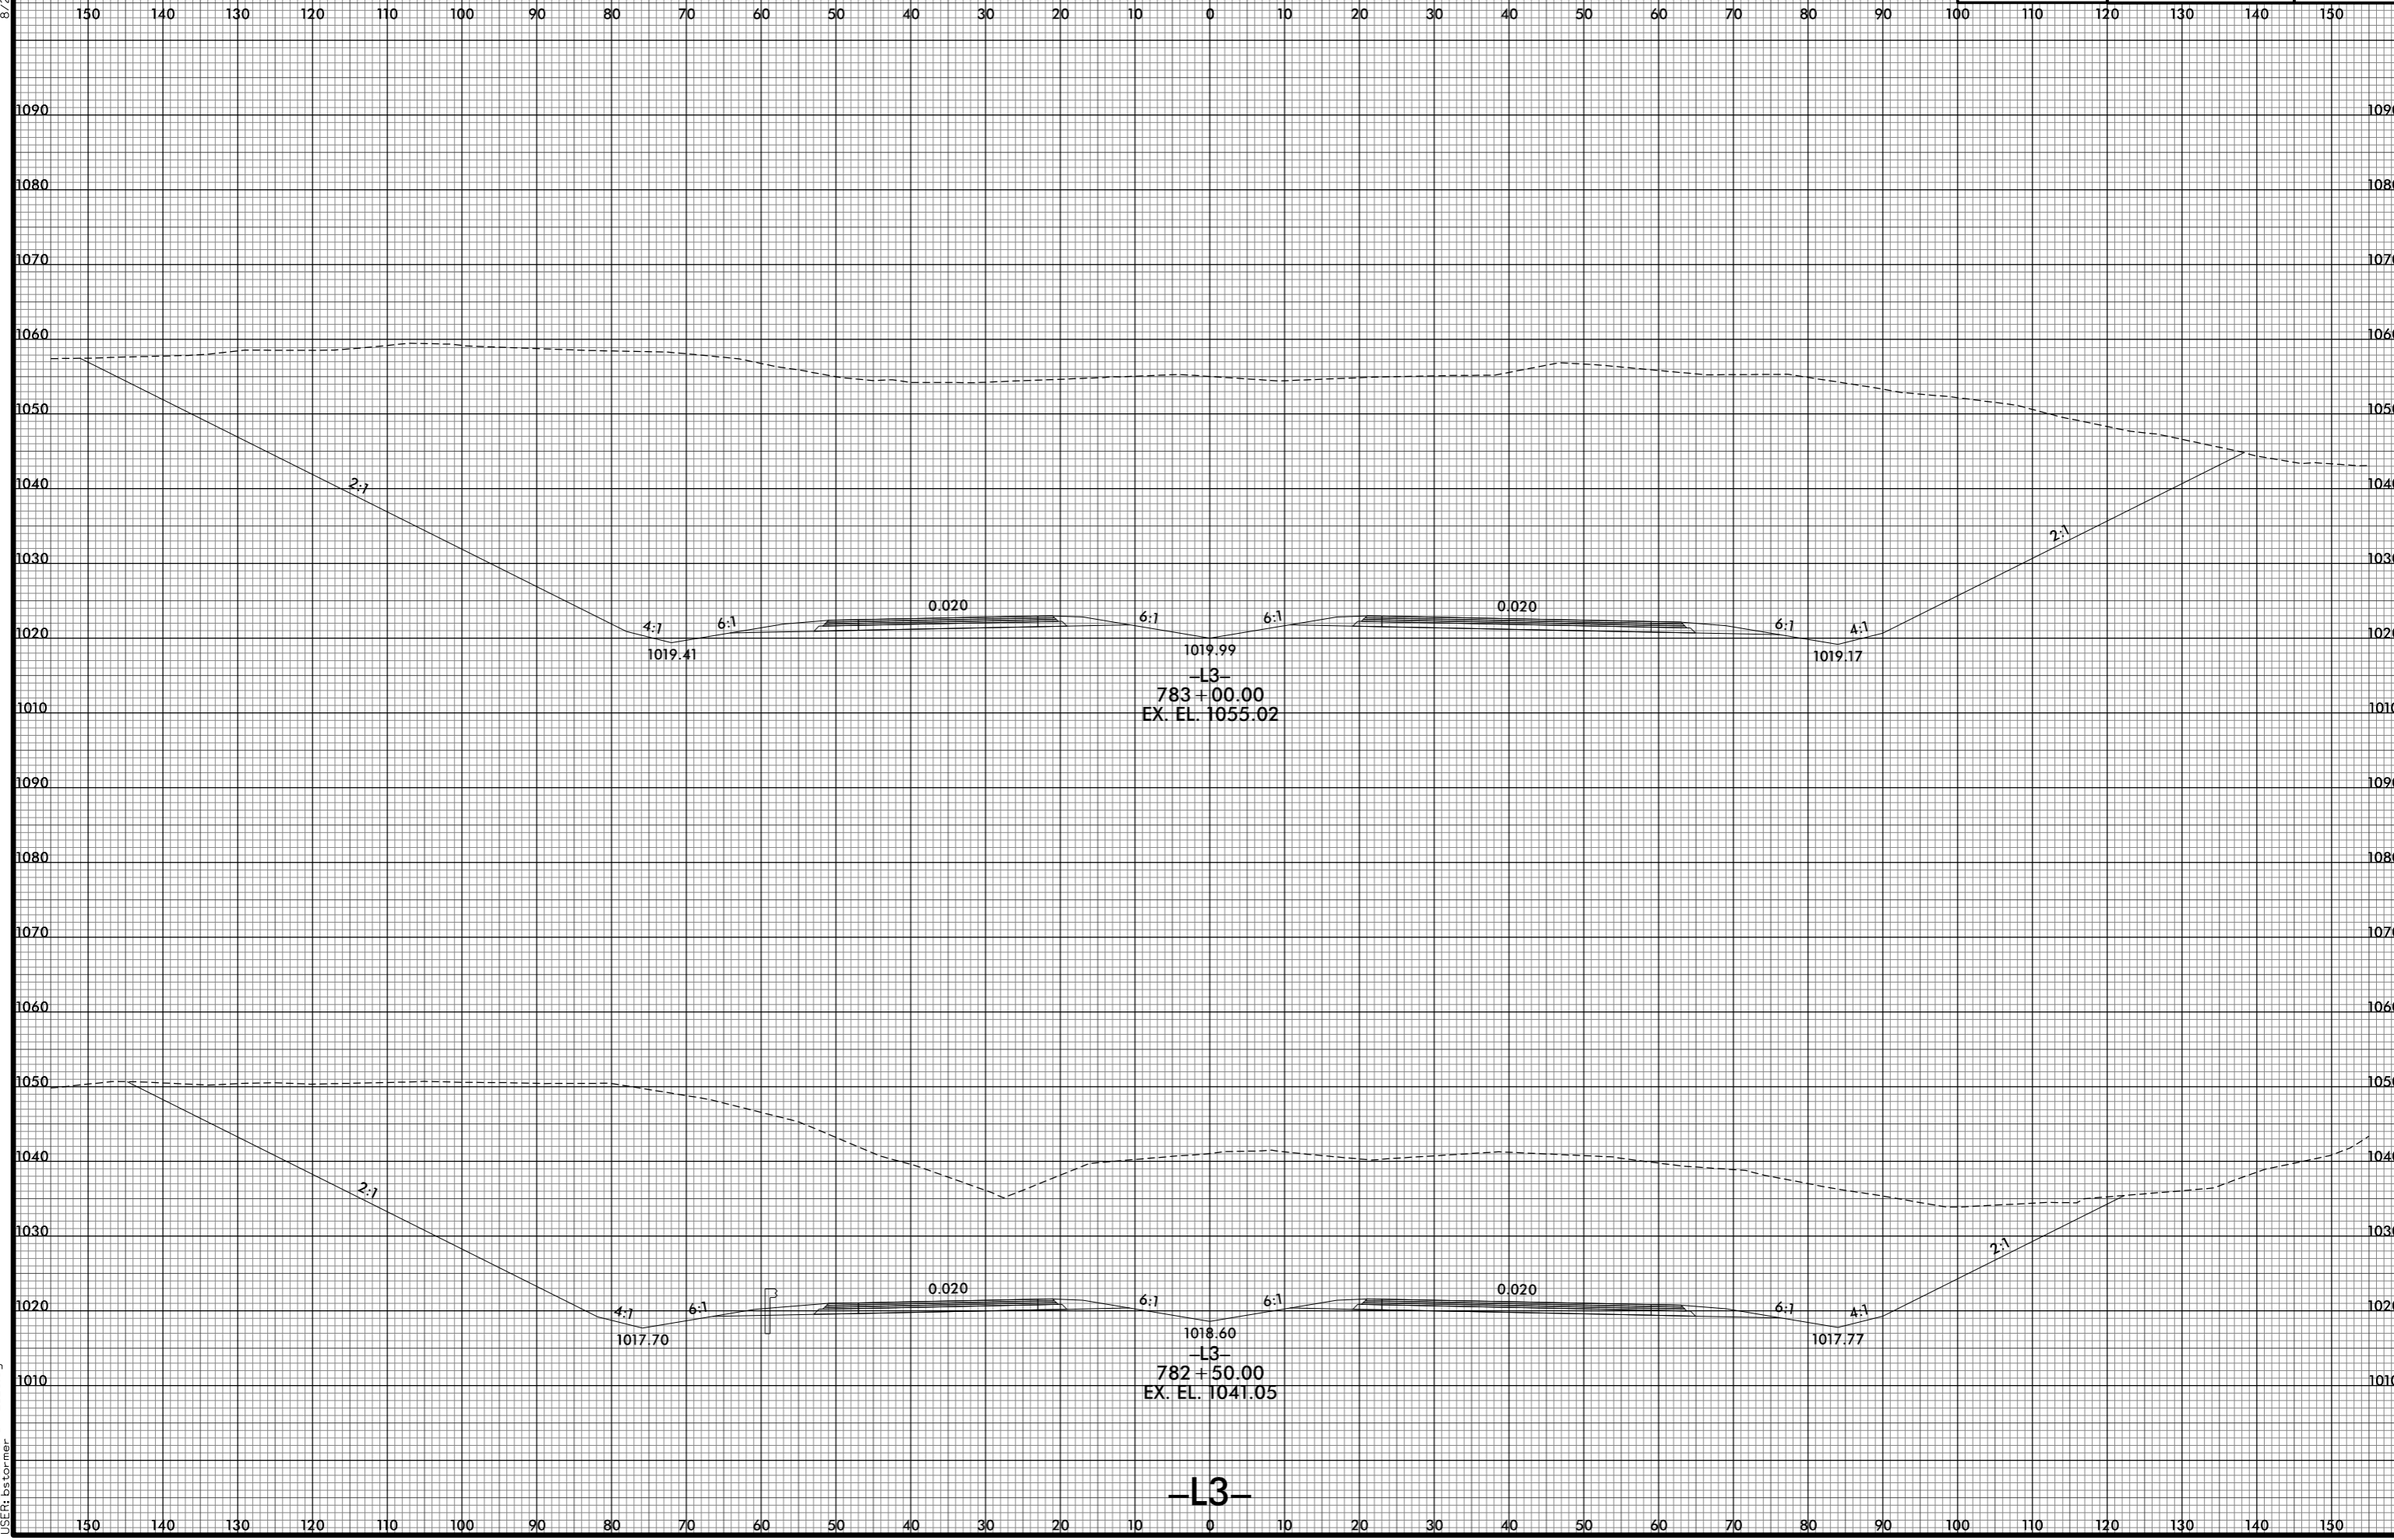

PROJ. REFERENCE NO. R-2233BB

SHEET NO. X-51



8/10/2021 12:49:19 PM
 I:\R2233BB.RDY.XPL.L3.dgn
 User: ds forner