

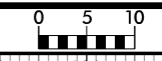


8/23/99

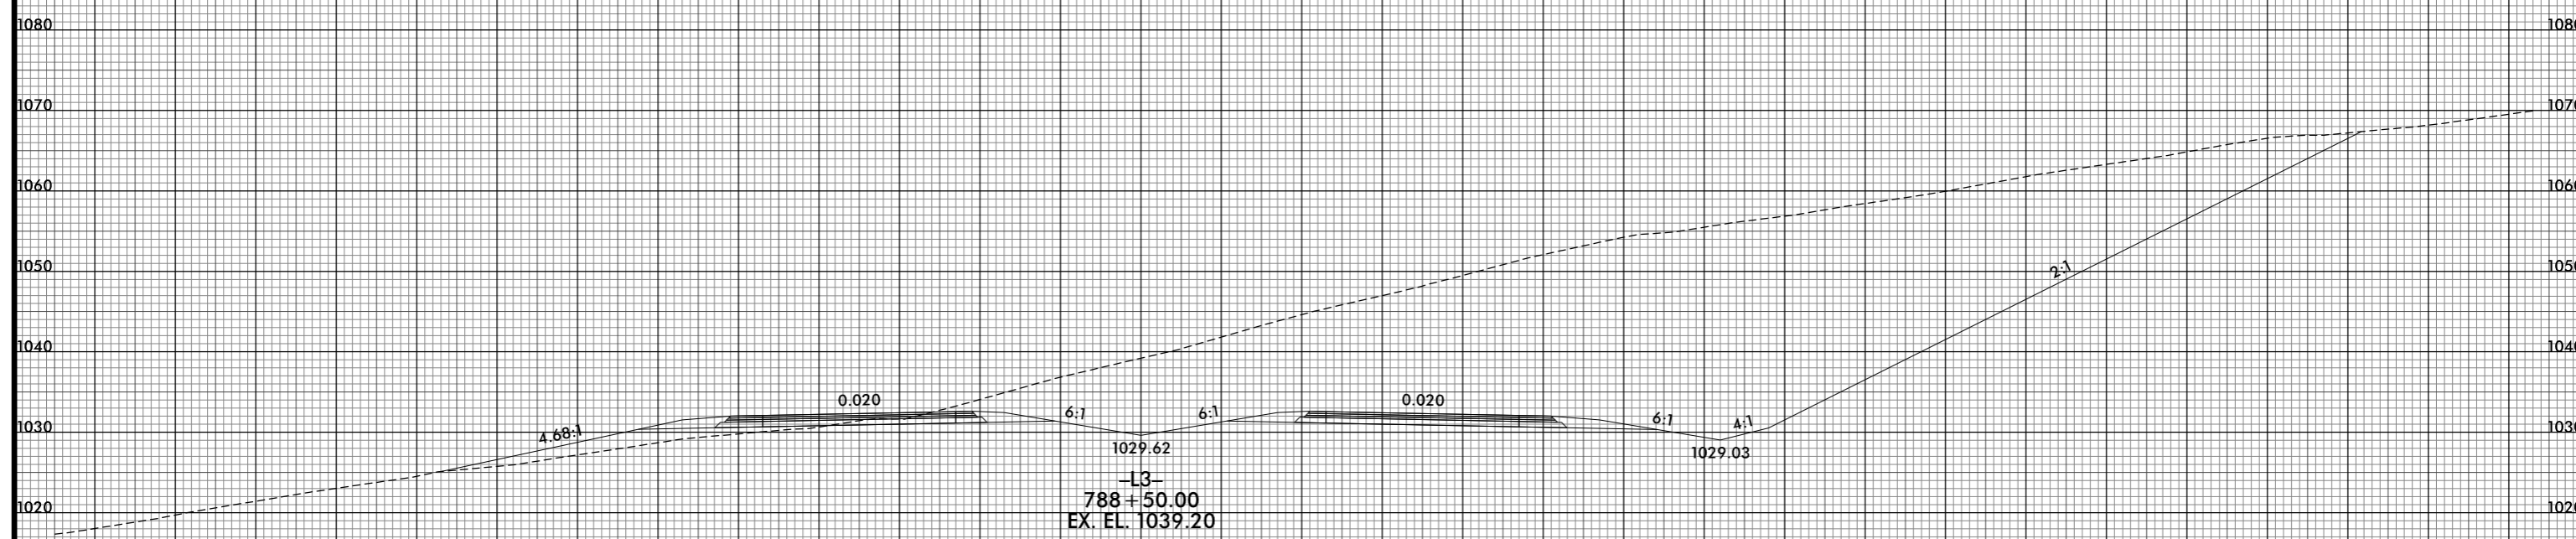

PROJ. REFERENCE NO.	SHEET NO.
R-2233BB	X-57

130 120 110 100 90 80 70 60 50 40 30 20 10 0 10 20 30 40 50 60 70 80 90 100 110 120 130 140 150 160 170

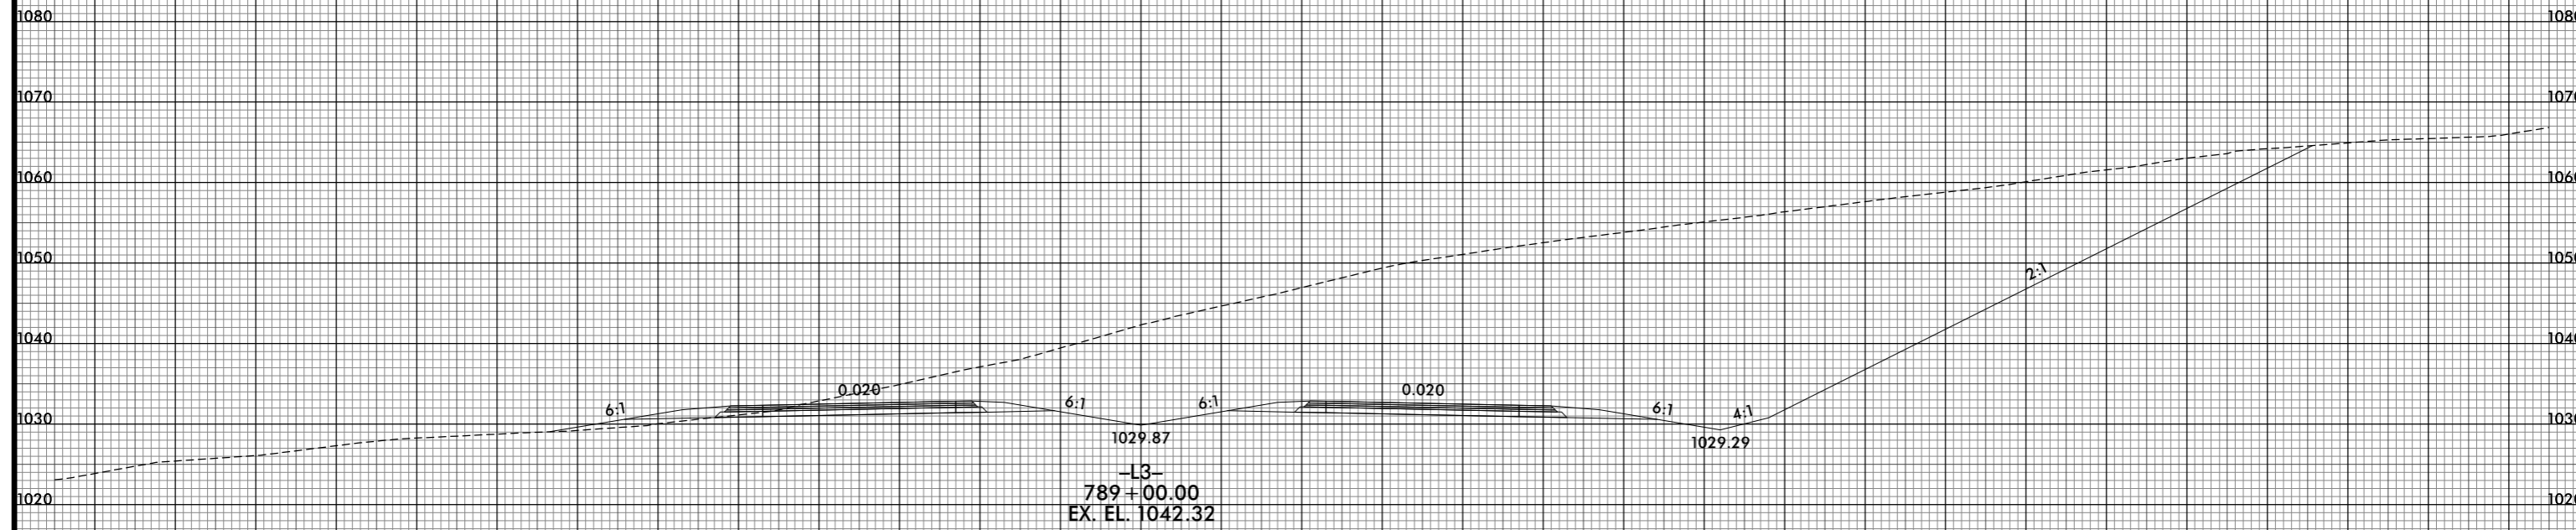

-L3-

8/10/2021 2:49:34 PM  
I:\R2233BB.RDY.XPL.L3.dgn  
USER: bstermer

130 120 110 100 90 80 70 60 50 40 30 20 10 0 10 20 30 40 50 60 70 80 90 100 110 120 130 140 150 160 170