


8/23/99



PROJ. REFERENCE NO.	SHEET NO.
R-2233BB	X-59

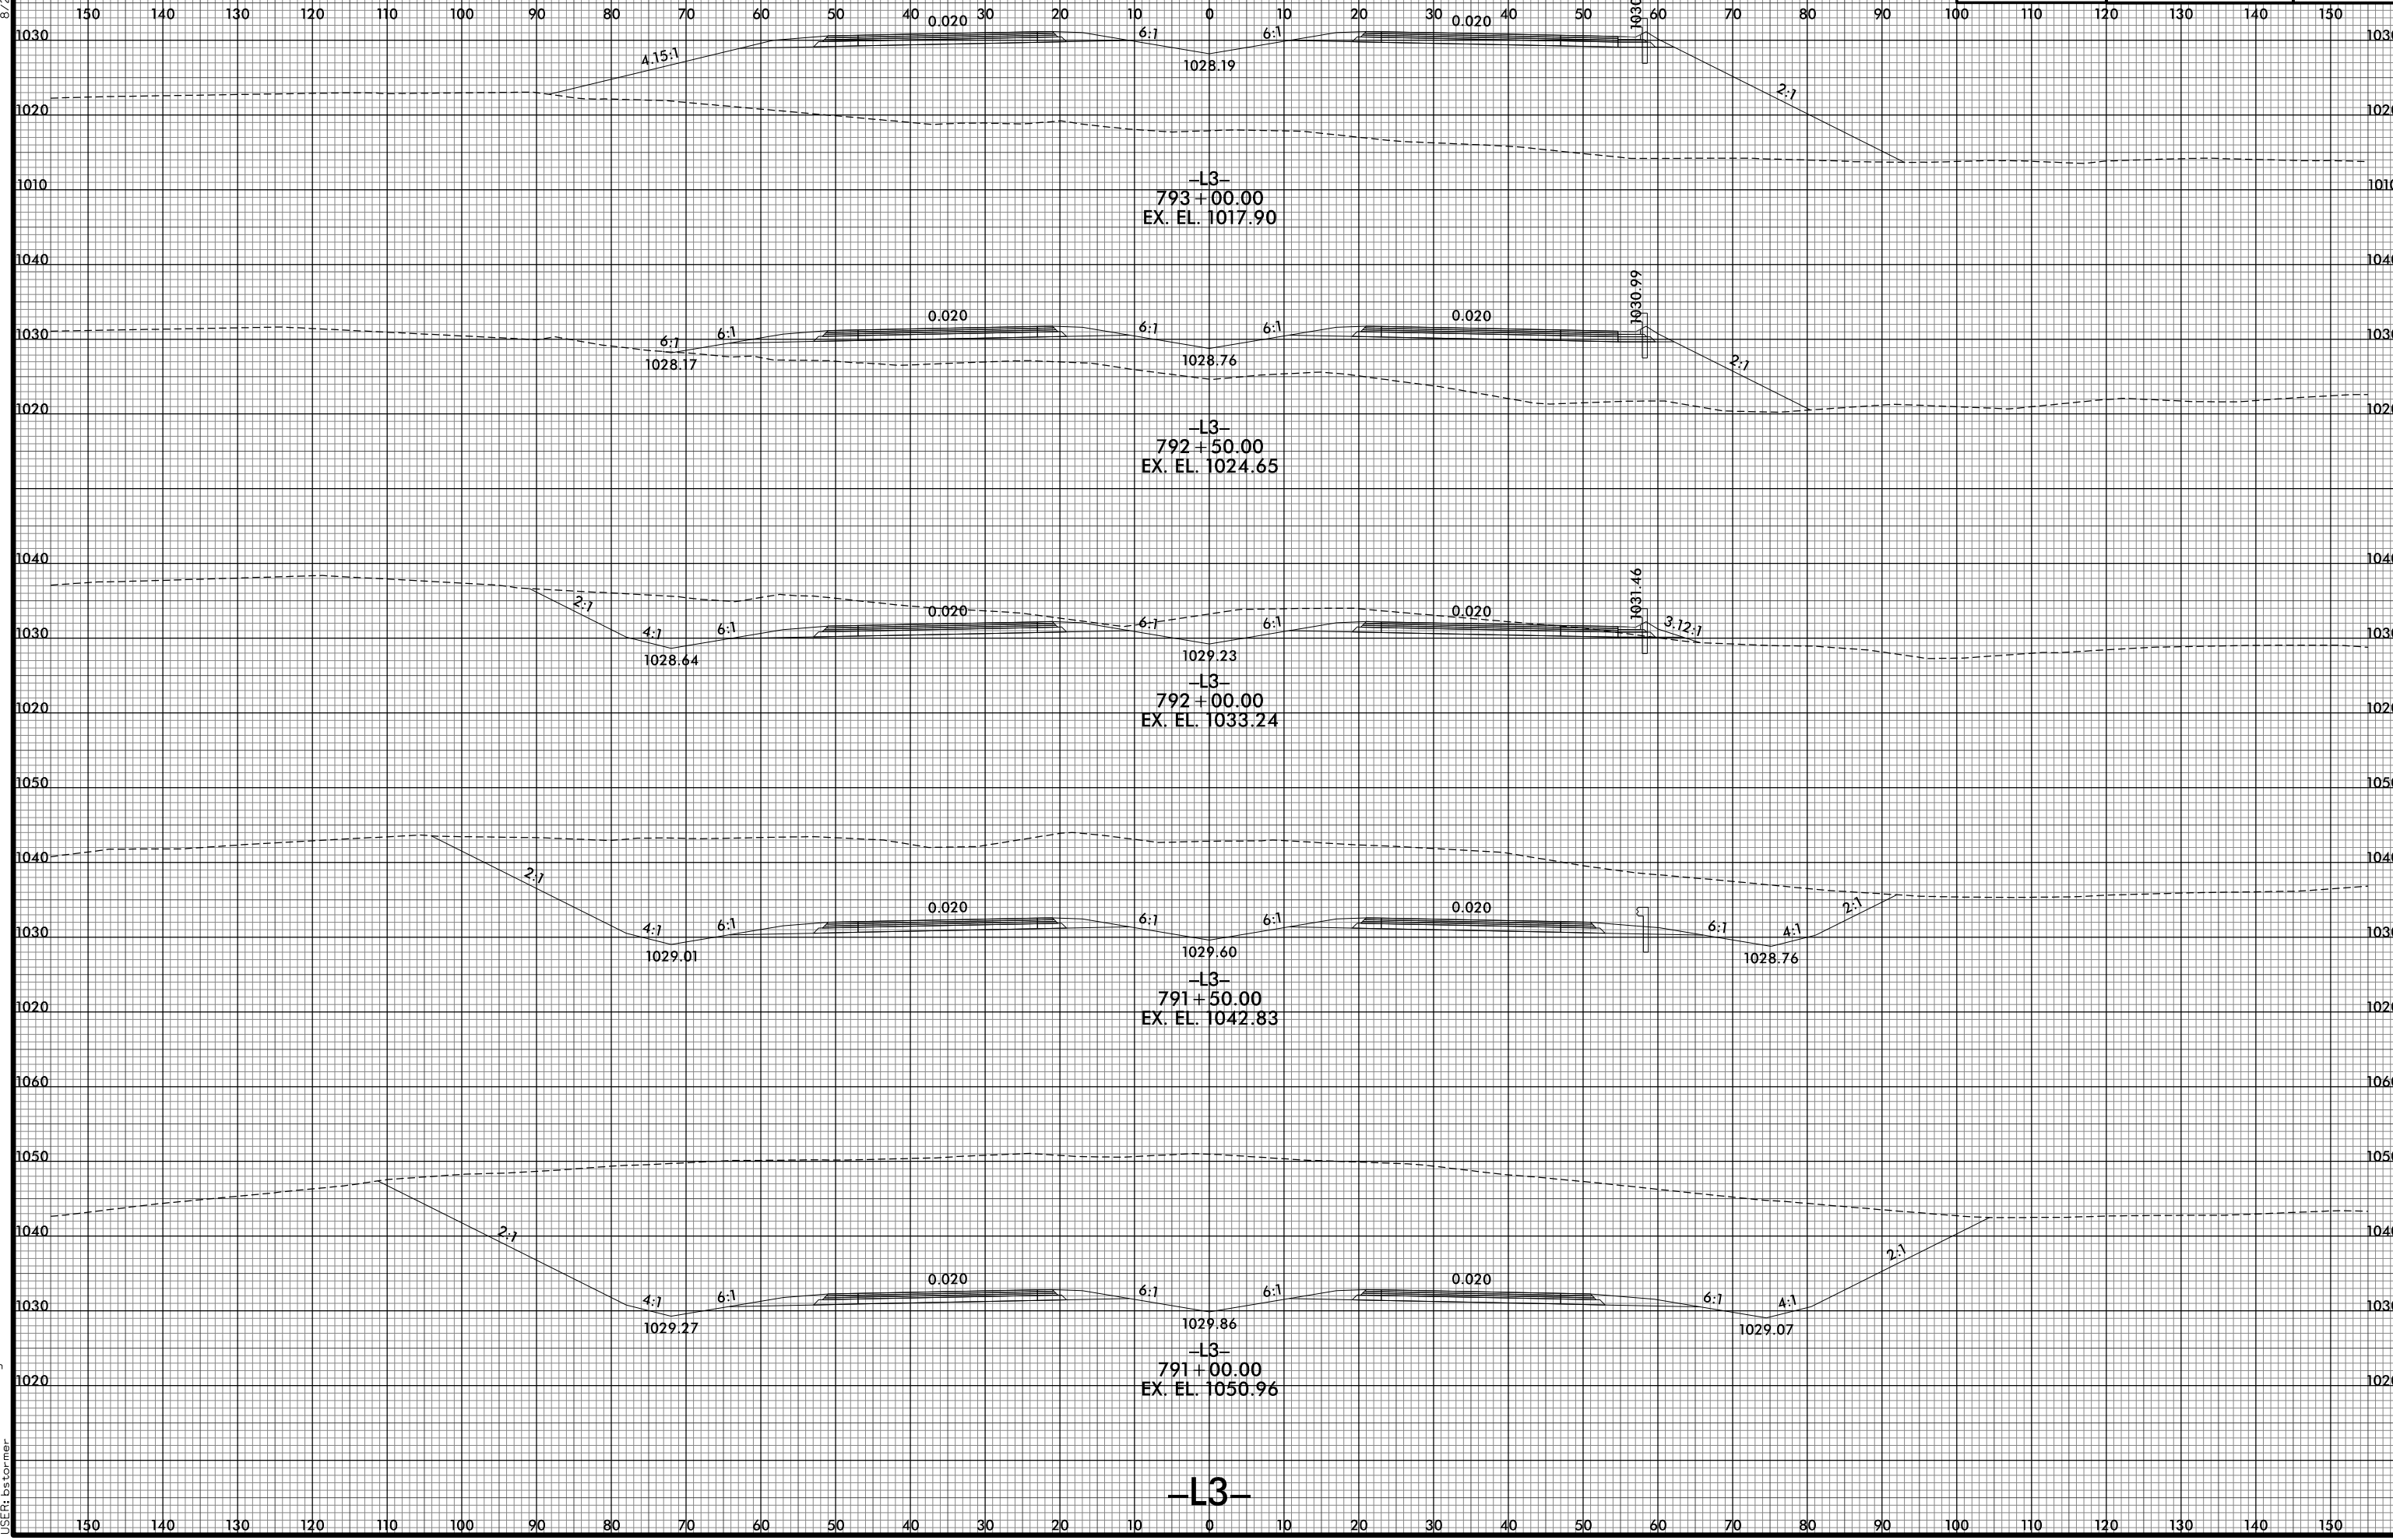

8/10/2021 12:49:38 PM
I:\R2233BB.RDY_XPL_L3.dgn
USER: bstermer

-L3-