


8/23/99



PROJ. REFERENCE NO. R-2233BB	SHEET NO. X-60
---------------------------------	-------------------

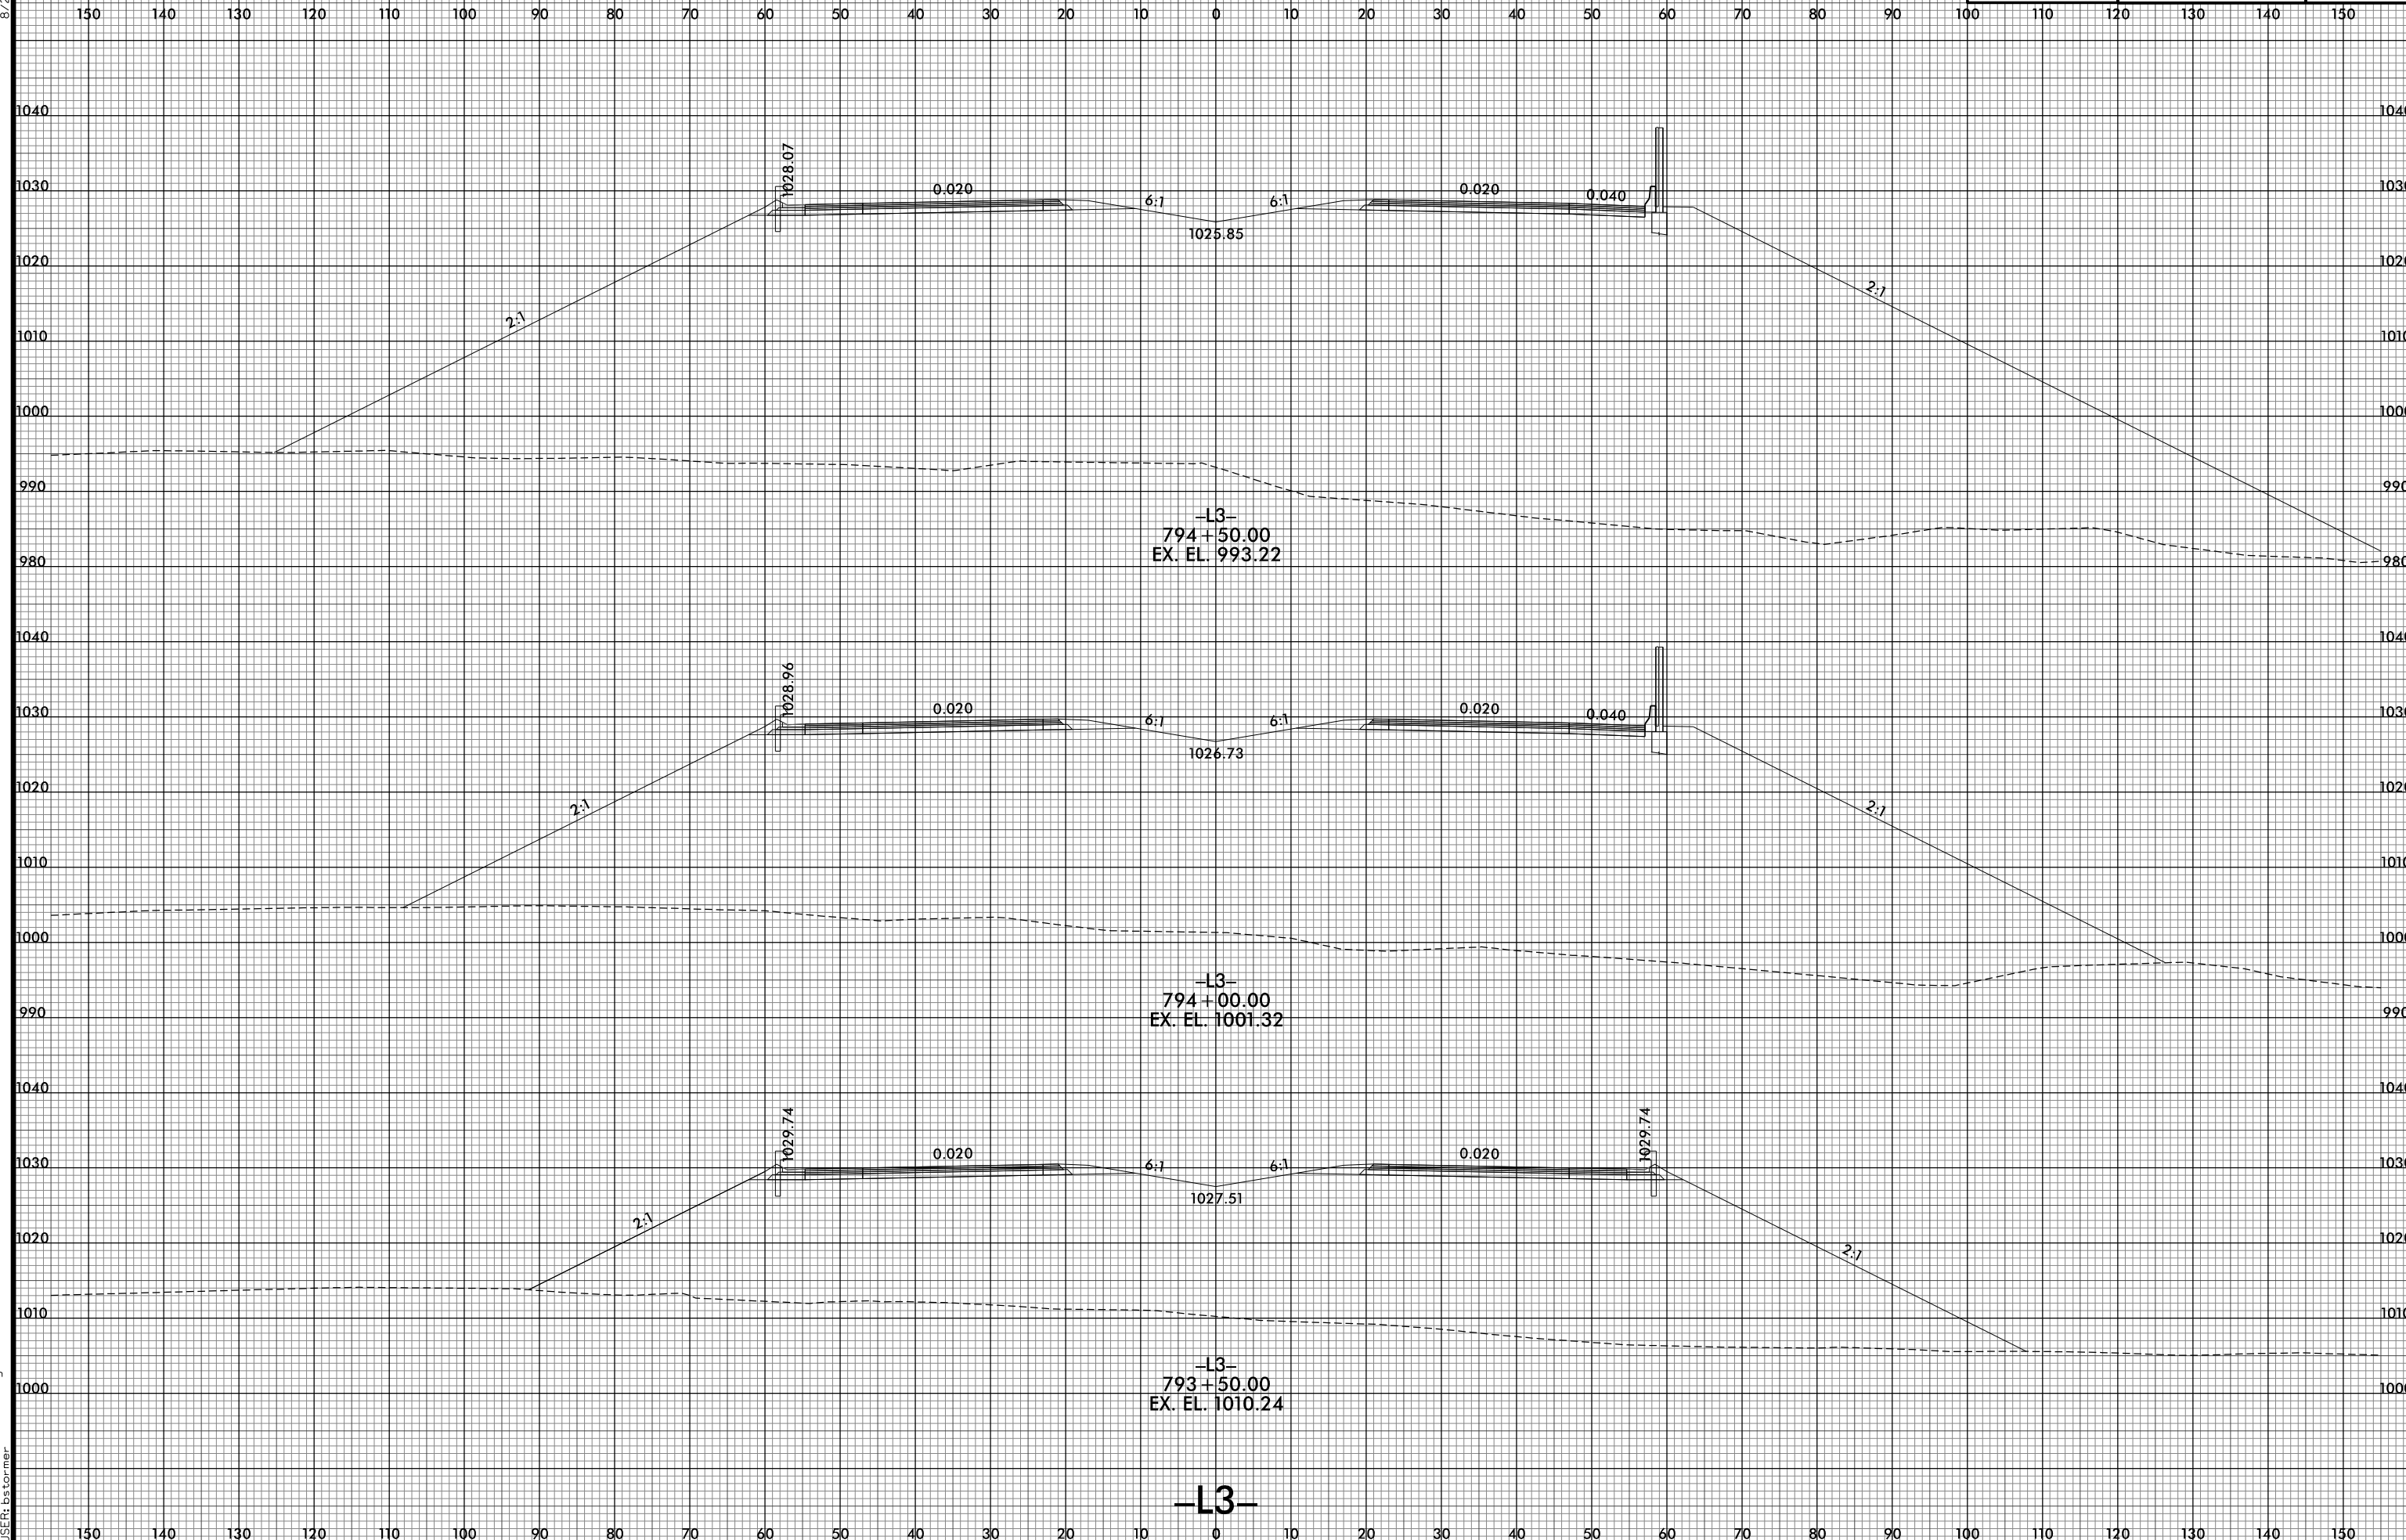

-L3-
794 + 50.00
EX. EL. 993.22

-L3-
794 + 00.00
EX. EL. 1001.32

-L3-
793 + 50.00
EX. EL. 1010.24

-L3-

8/10/2021 12:49:39 PM
I:\R2233BB.RDY.XPL.L3.dgn
USER: bstormer